


PROJECT REFERENCE NO.	R-513 DR	SHEET NO.	19
E/W SHEET NO.			
ROADWAY DESIGN ENGINEER		HYDRAULICS ENGINEER	
CONST. REV.			
R/W REV.			

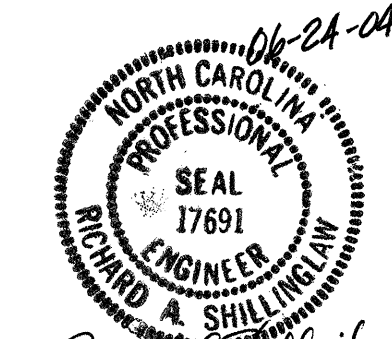


Richard A. Shillineau





R.C. Heeger

SEE SHEET 40 FOR 'L' PROFILE  
SEE SHEET 47 FOR 'Y' PROFILE  
SEE SHEET 57 FOR 'DR29' & 'DR29-A' PROFILES  
SEE CROSS-SECTIONS AND ROADWAY STANDARD DRAWINGS, ST.010.065.01, SHEET 1 FOR SPECIAL MEDIAN GRADING

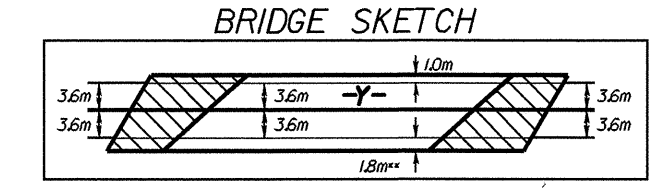

\*\* NOTE \*\* BRIDGE WIDENING FOR STOPPING SIGHT DISTANCE ON INSIDE OF CURVE  
SEE STRUCTURE PLANS FOR ACCURATE LIMITS OF THE APPROACH SLABS

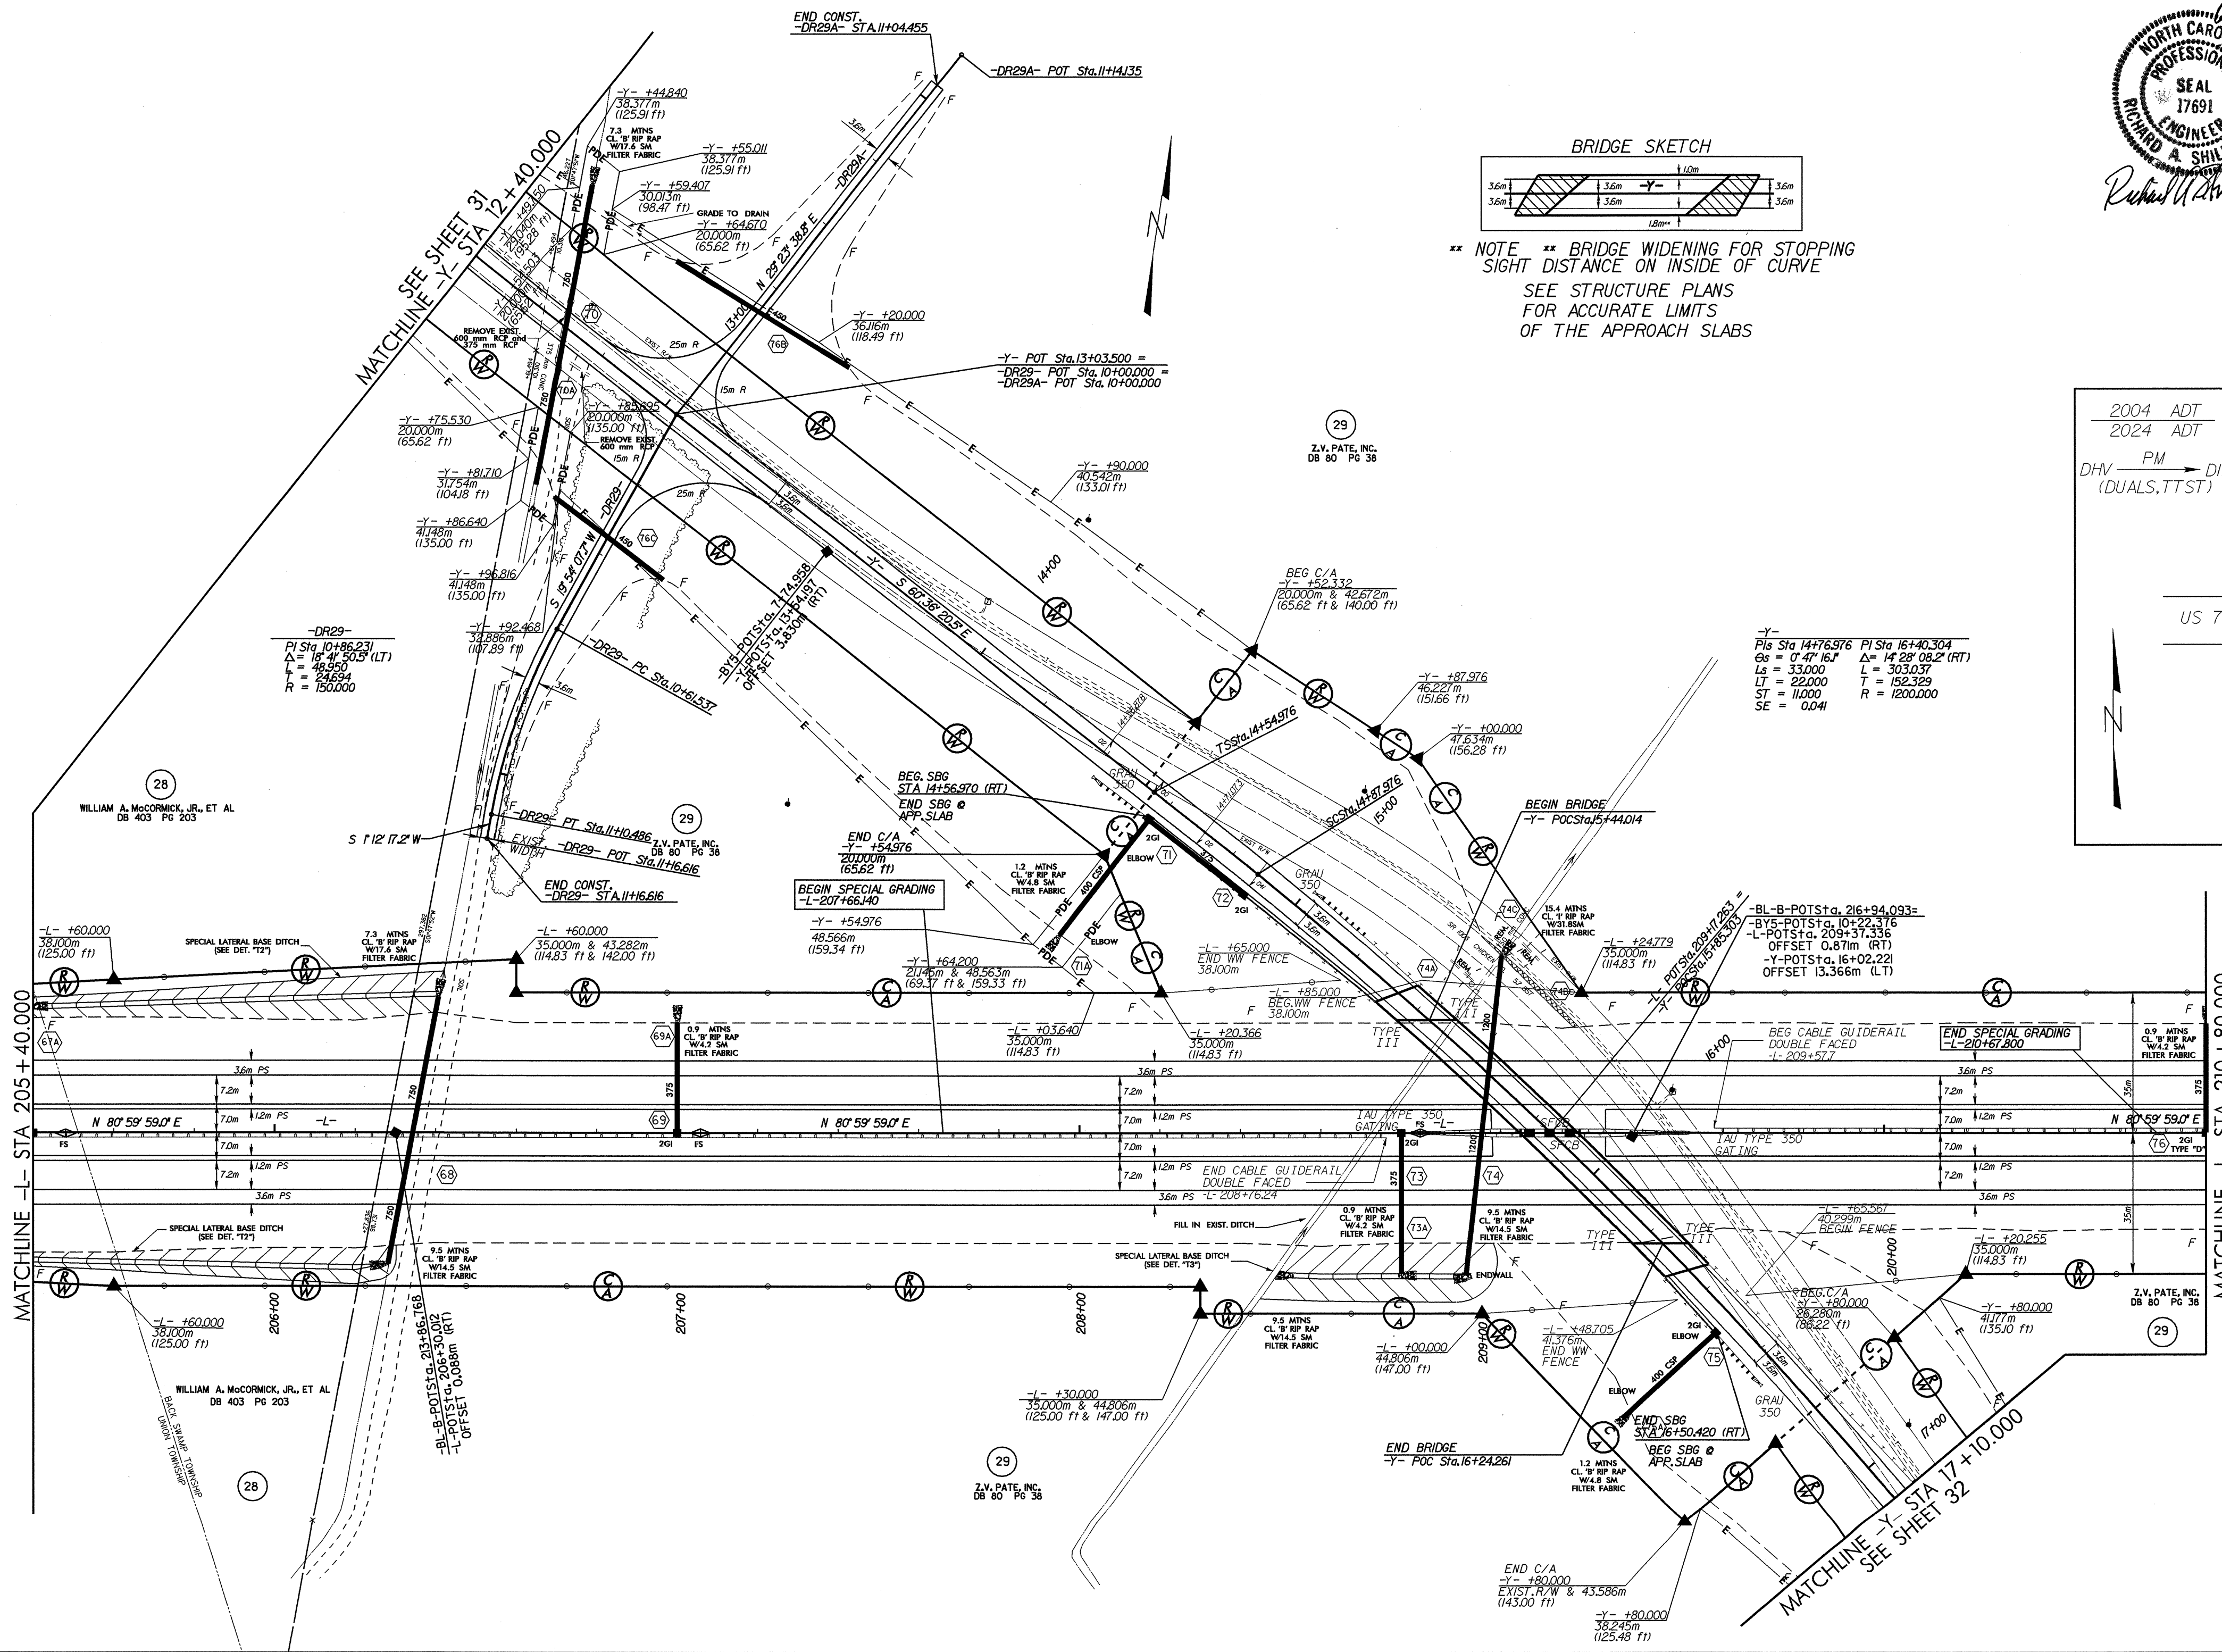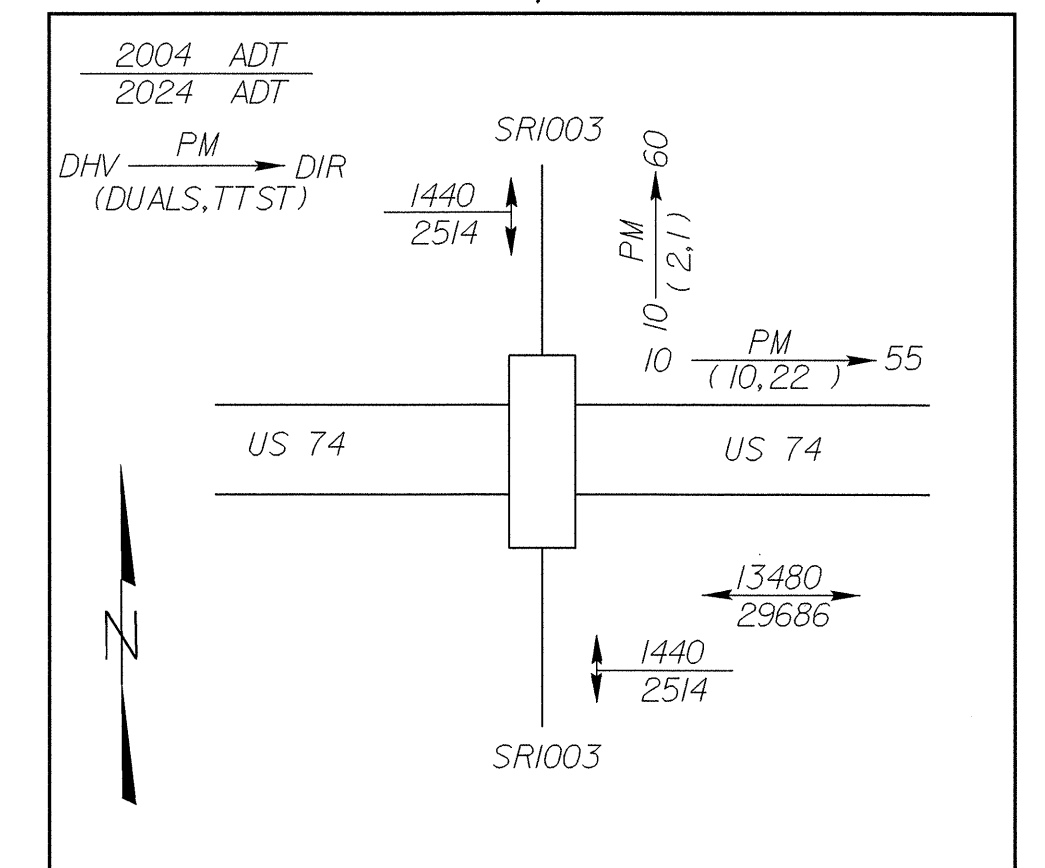

MATCHLINE -L- STA 205+40.000

MATCHLINE -L- STA 210+80.000

WILLIAM A. MCCORMICK, JR., ET AL  
DB 403 PG 203

WILLIAM A. MCCORMICK, JR., ET AL  
DB 403 PG 203

Z.V. PATE, INC.  
DB 80 PG 38

LOCATION:	
TIP NO.:	COUNTY:
DESIGNED BY:	DATE:
CHECKED BY:	DATE: