


8/17/93

-L-
Pis Sta 202+46.833
Os = 2' 51" 53.2"
Ls = 90.000
LT = 60.008
ST = 30.007
SE = 0.064




28

WILLIAM A. McCORMICK, JR., ET AL
DB 403 PG 203

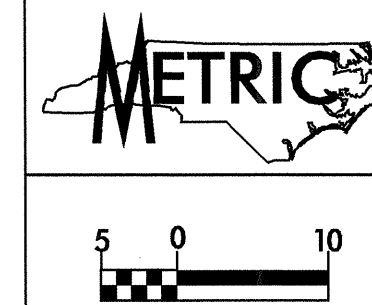

PROJECT REFERENCE NO. R-513 BB	SHEET NO. 18
R/W SHEET NO.	
ROADWAY DESIGN ENGINEER NORTH CAROLINA PROFESSIONAL SEAL 17691 RICHARD A. SHILLING 8-18-04	HYDRAULICS ENGINEER NORTH CAROLINA PROFESSIONAL SEAL 16600 RANDALL C. HENNINGER 8-18-04
CONST. REV.	
R/W REV.	

SEE SHEET 39 & 40 FOR -L- PROFILE

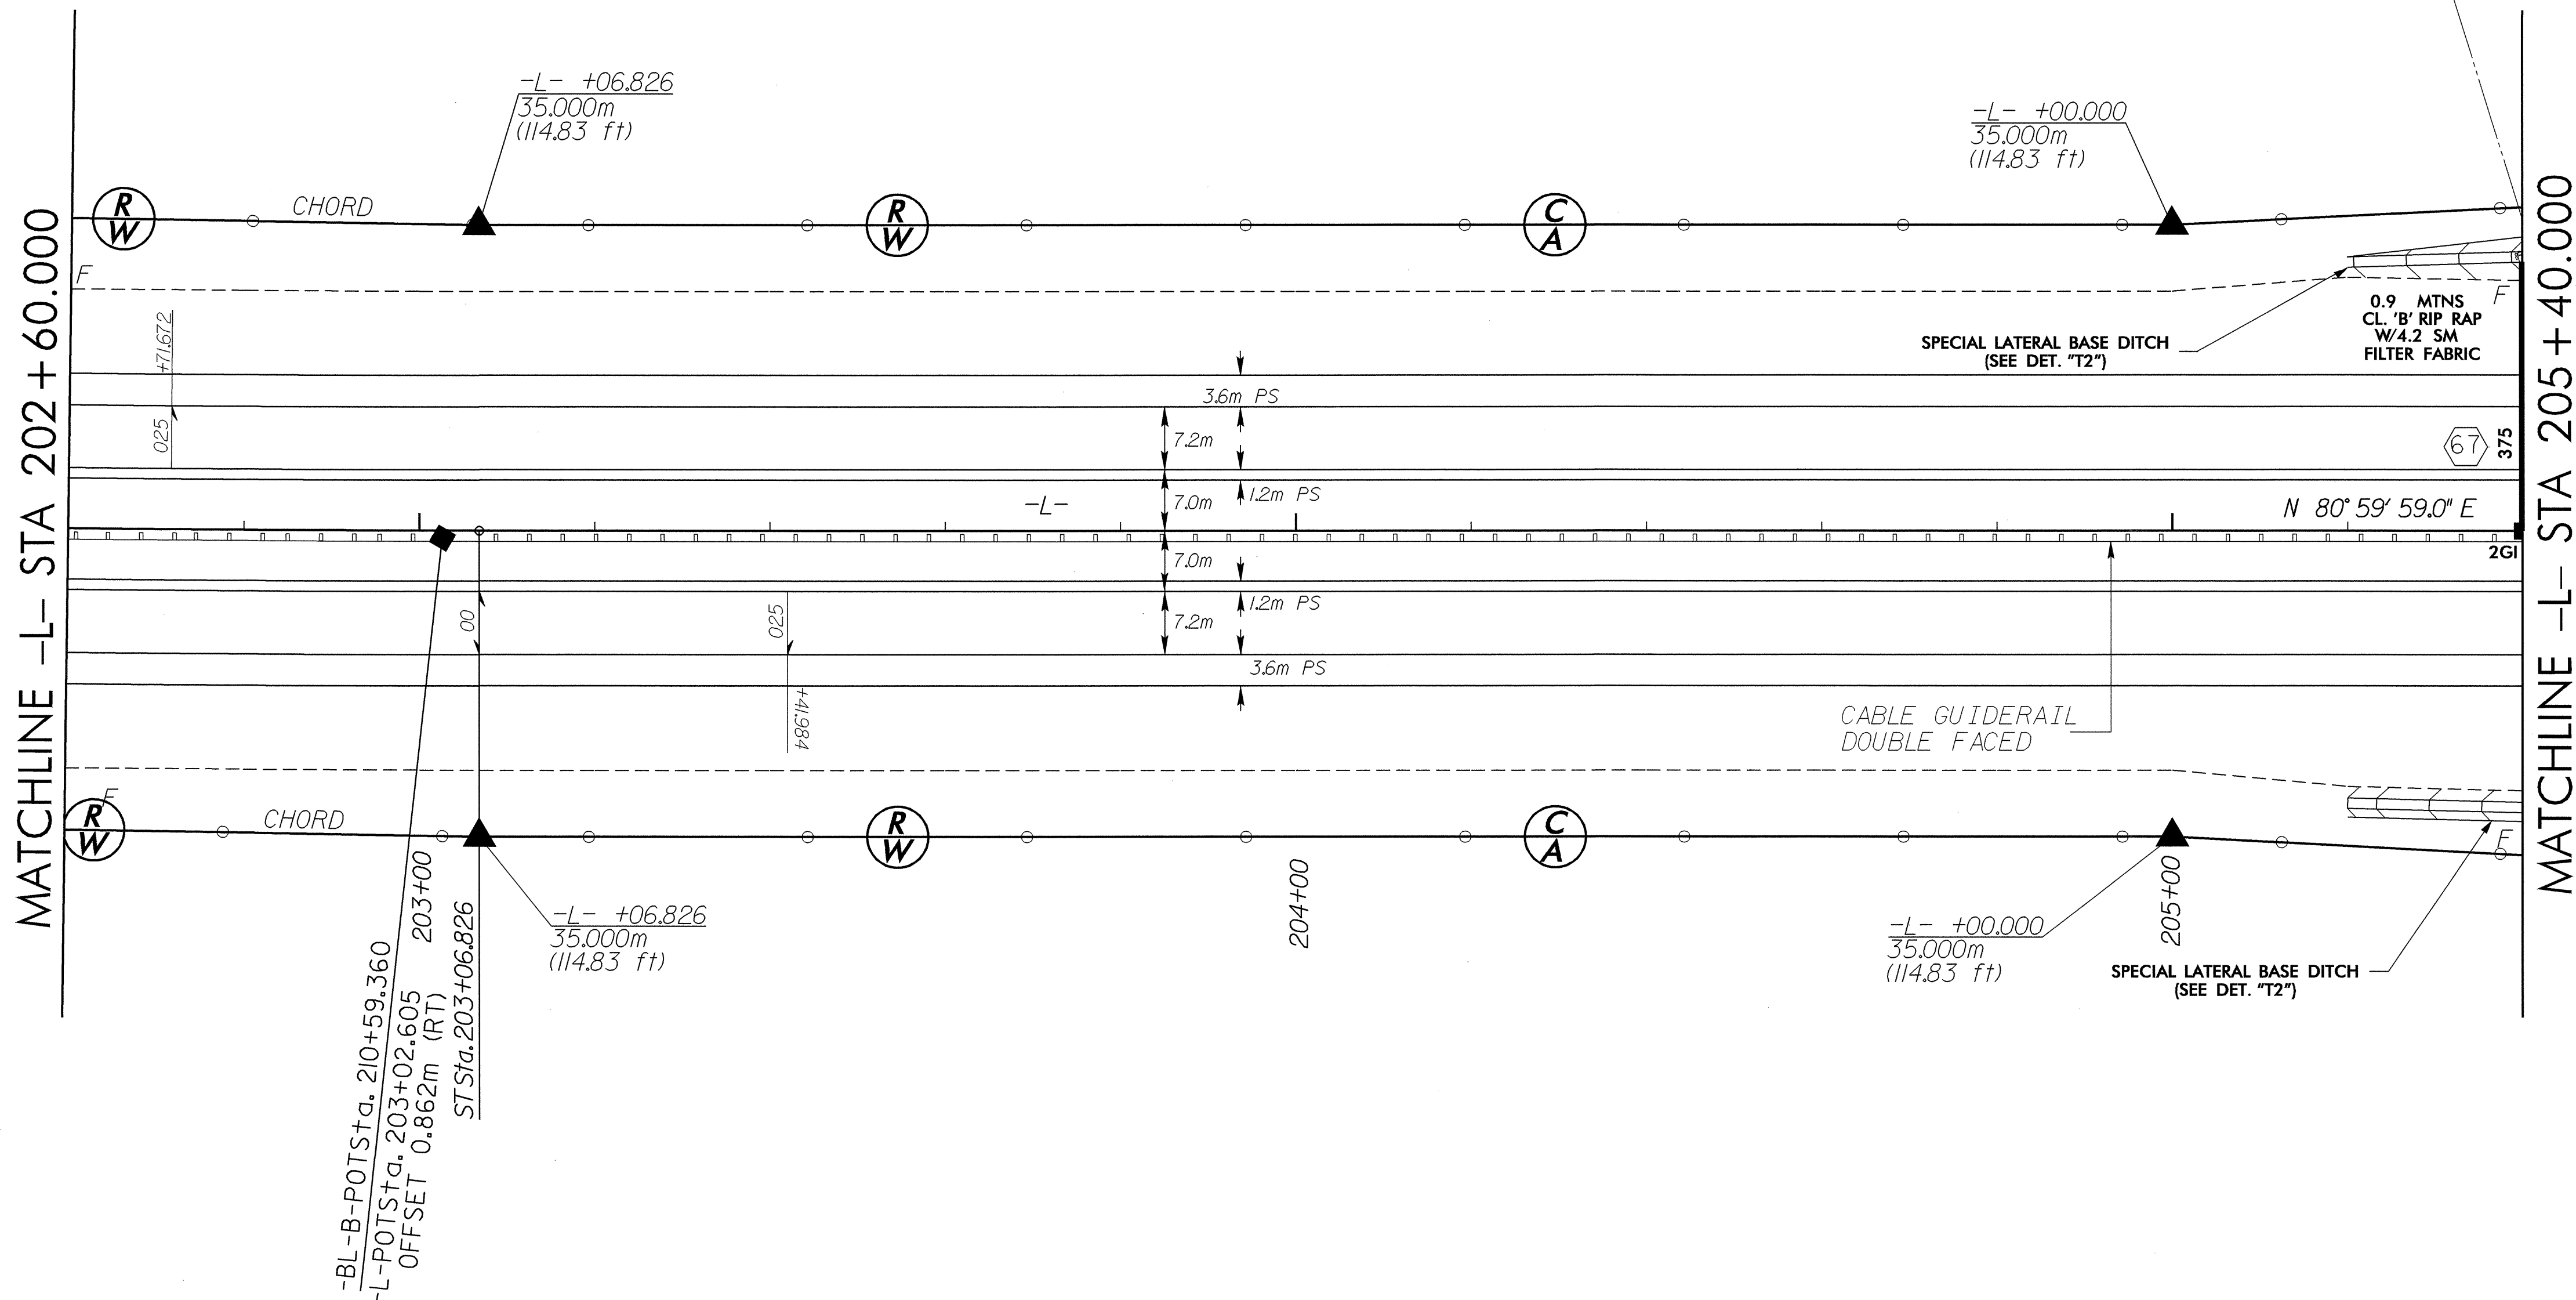

28

WILLIAM A. McCORMICK, JR., ET AL
DB 403 PG 203

14 JUN 2004 08:02
PLS STA 202+46.833
AT R2028284