
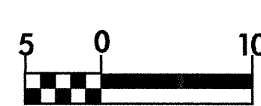
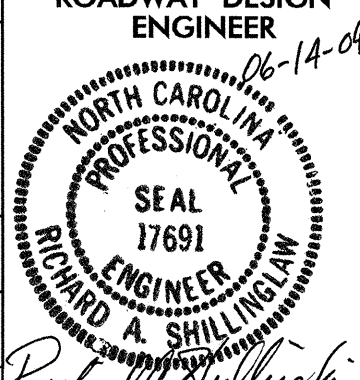
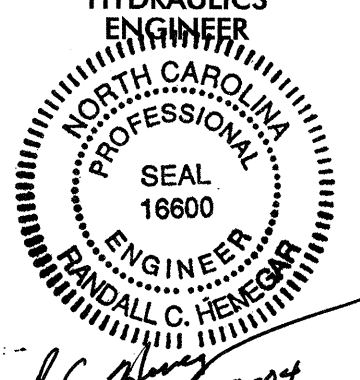
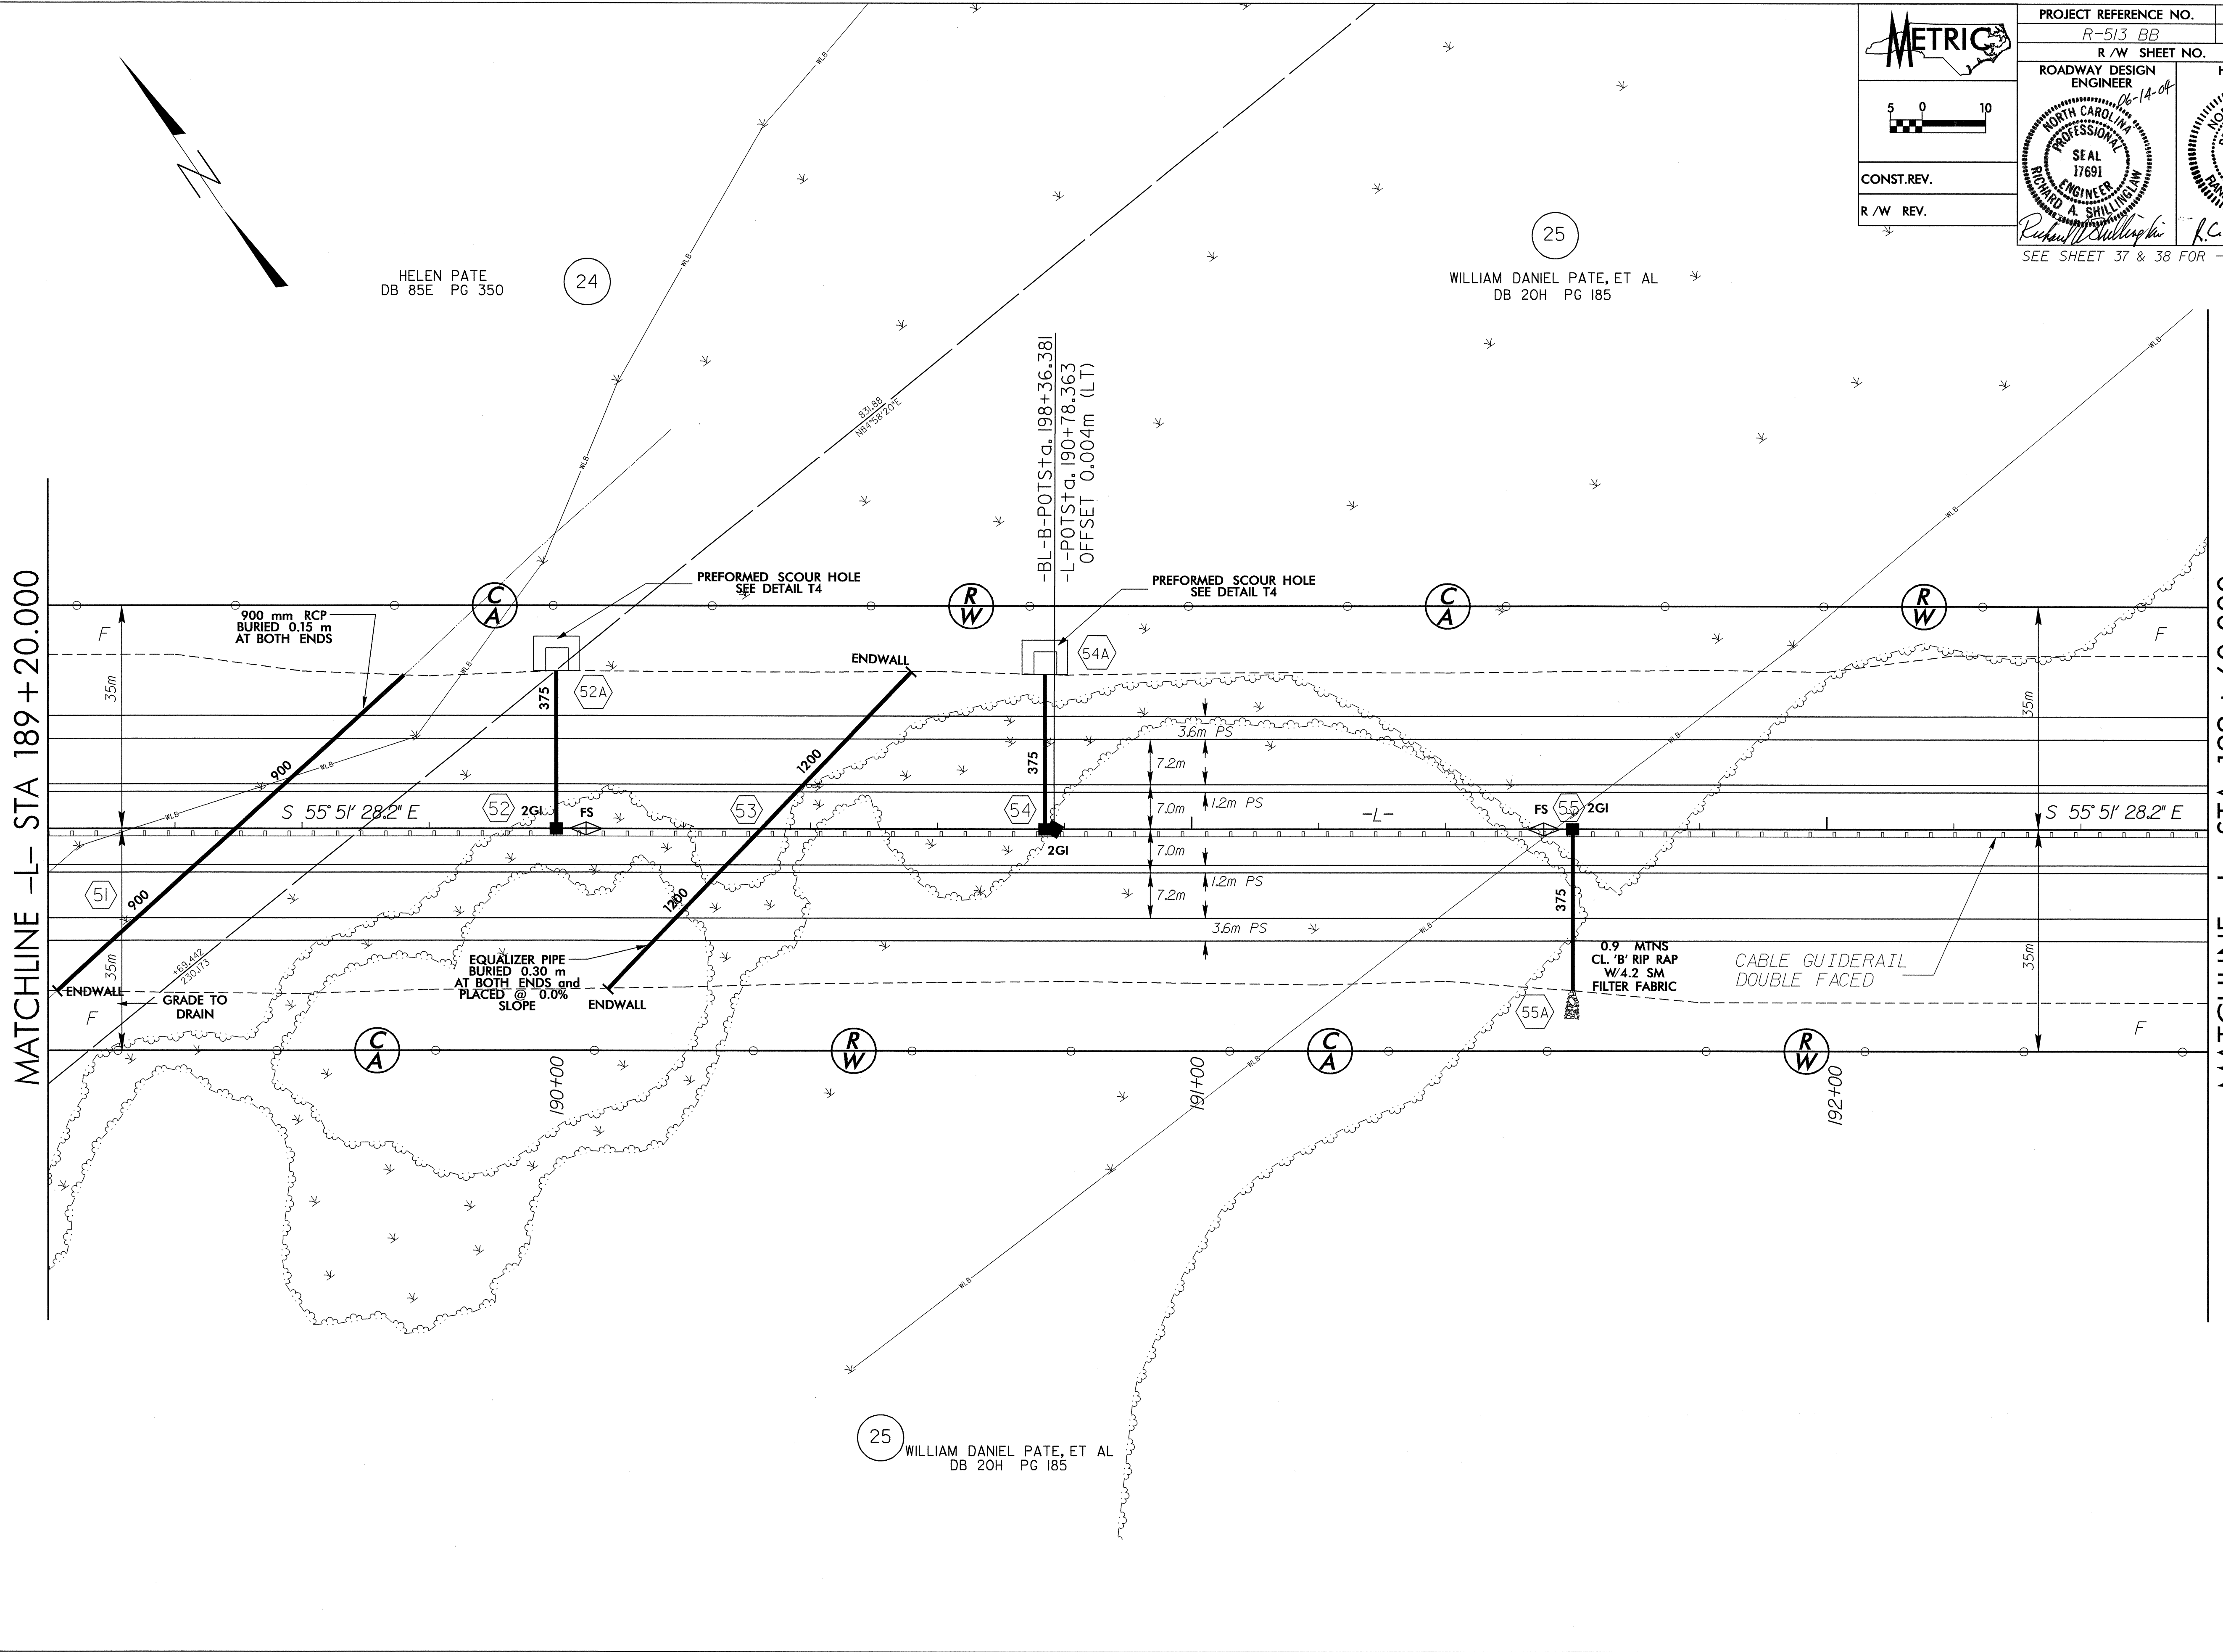


8/17/93

 	PROJECT REFERENCE NO. R-513 BB	SHEET NO. 14
	R/W SHEET NO.	
ROADWAY DESIGN ENGINEER 26-14-04	HYDRAULICS ENGINEER	
		
CONST. REV.		
R/W REV.		
SEE SHEET 37 & 38 FOR -L- PROFILE		



HELEN PATE
DB 85E PG 350

24

WILLIAM DANIEL PATE, ET AL
DB 20H PG 185

25

WILLIAM DANIEL PATE, ET AL
DB 20H PG 185

14 JUN 2004 07:58
FILED IN 519688824
L.S.M. AT R228824