


 5 0 10	PROJECT REFERENCE NO.	SHEET NO.
	R-513 BB	13
CONST.REV.	R/W SHEET NO.	
R/W REV.	ROADWAY DESIGN ENGINEER	
		
		
	SEE SHEET 37 FOR -L- PROFILE	

MATCHLINE -L- STA 185 + 80.000

MATCHLINE -L- STA 189 + 20.000

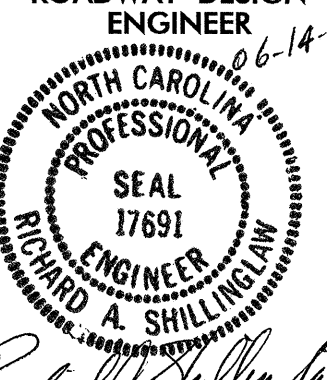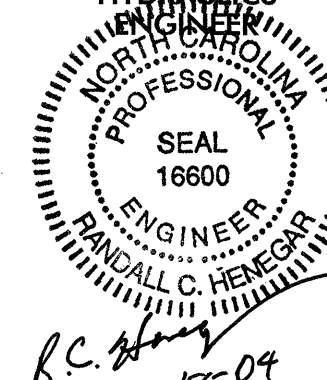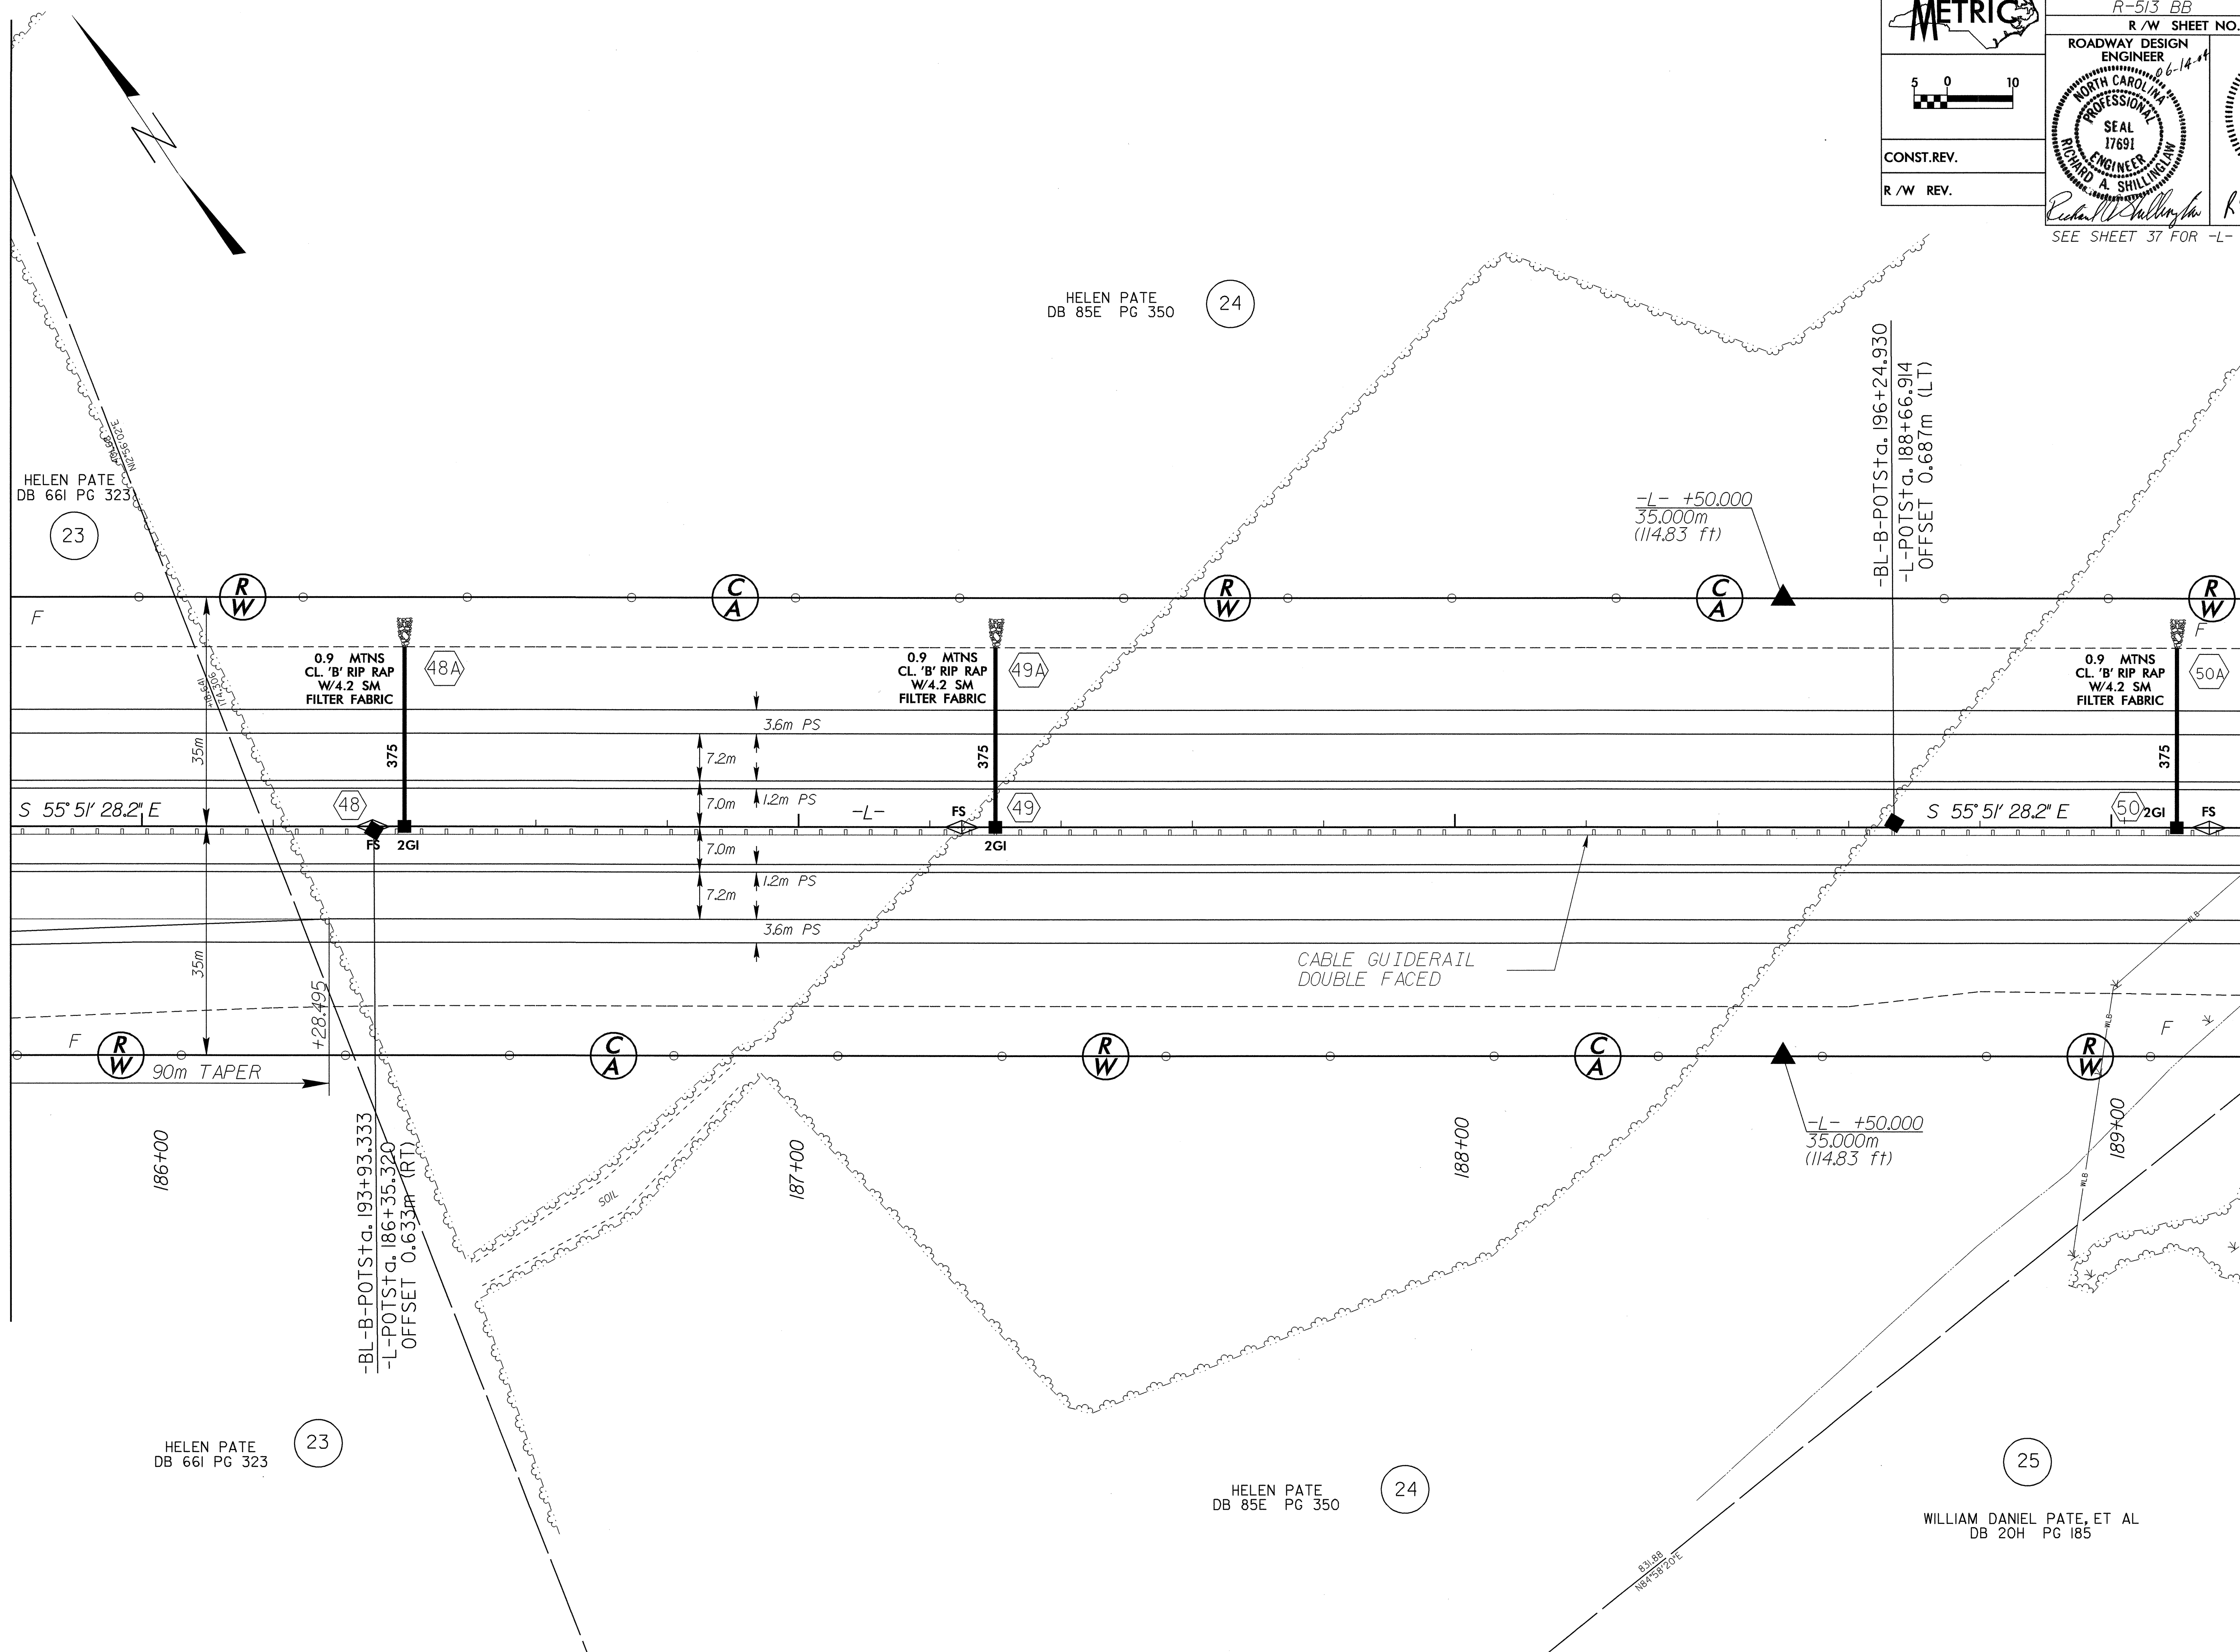

HELEN PATE
DB 661 PG 323

HELEN PATE
DB 85E PG 350

HELEN PATE
DB 661 PG 323

HELEN PATE
DB 85E PG 350

WILLIAM DANIEL PATE, ET AL
DB 20H PG 185

8/17/99
 14 JUN 2004 01:58
 C:\Users\jdp\Documents\Projects\2004\20040804