

METRIC


CONST. REV.
R/W REV.

| | |
|------------------------------------|---------------------|
| PROJECT REFERENCE NO. R-513 BB | SHEET NO. 7 |
| R/W SHEET NO. | |
| ROADWAY DESIGN ENGINEER 8-18-04 | HYDRAULICS ENGINEER |
| | |

SEE SHEET 34 FOR -L- PROFILE
SEE SHEET 54 FOR -SR5- PROFILE

MATCHLINE -L- STA 162 + 40.000

MATCHLINE -L- STA 165 + 80.000

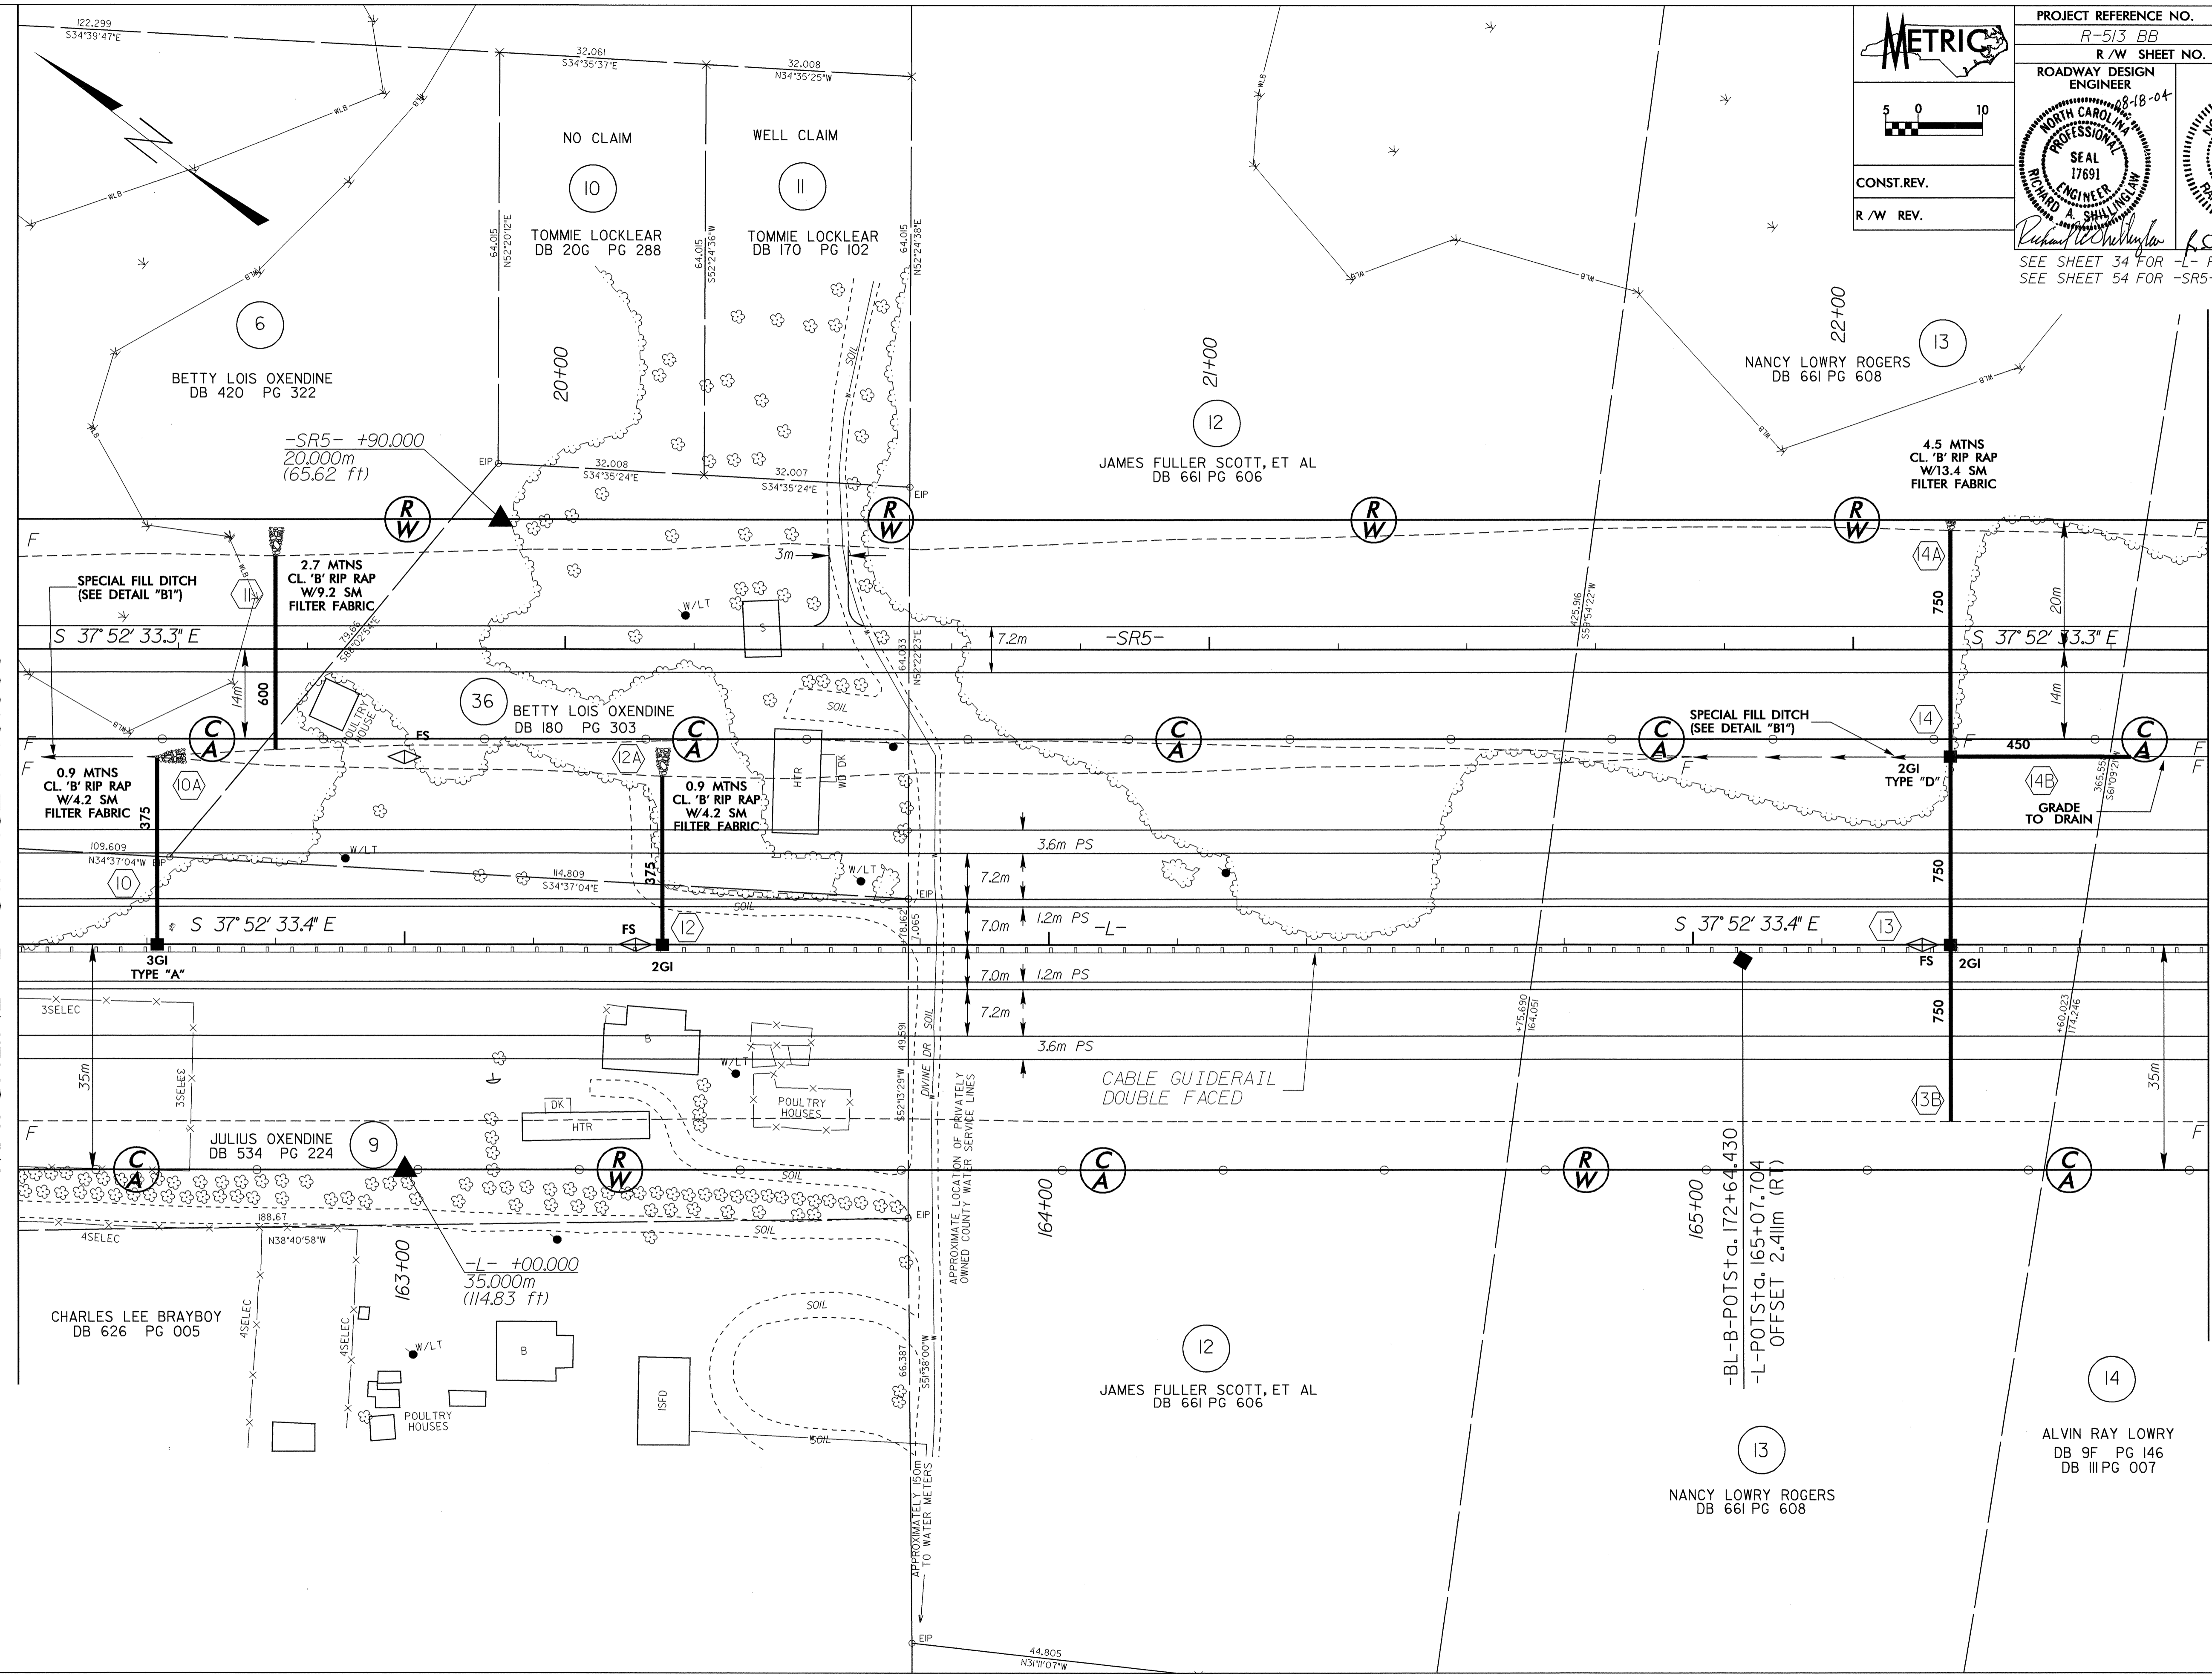

13-AUG-2004 08:57
C:\SPOOL\13-513\13-513-07.dwg