


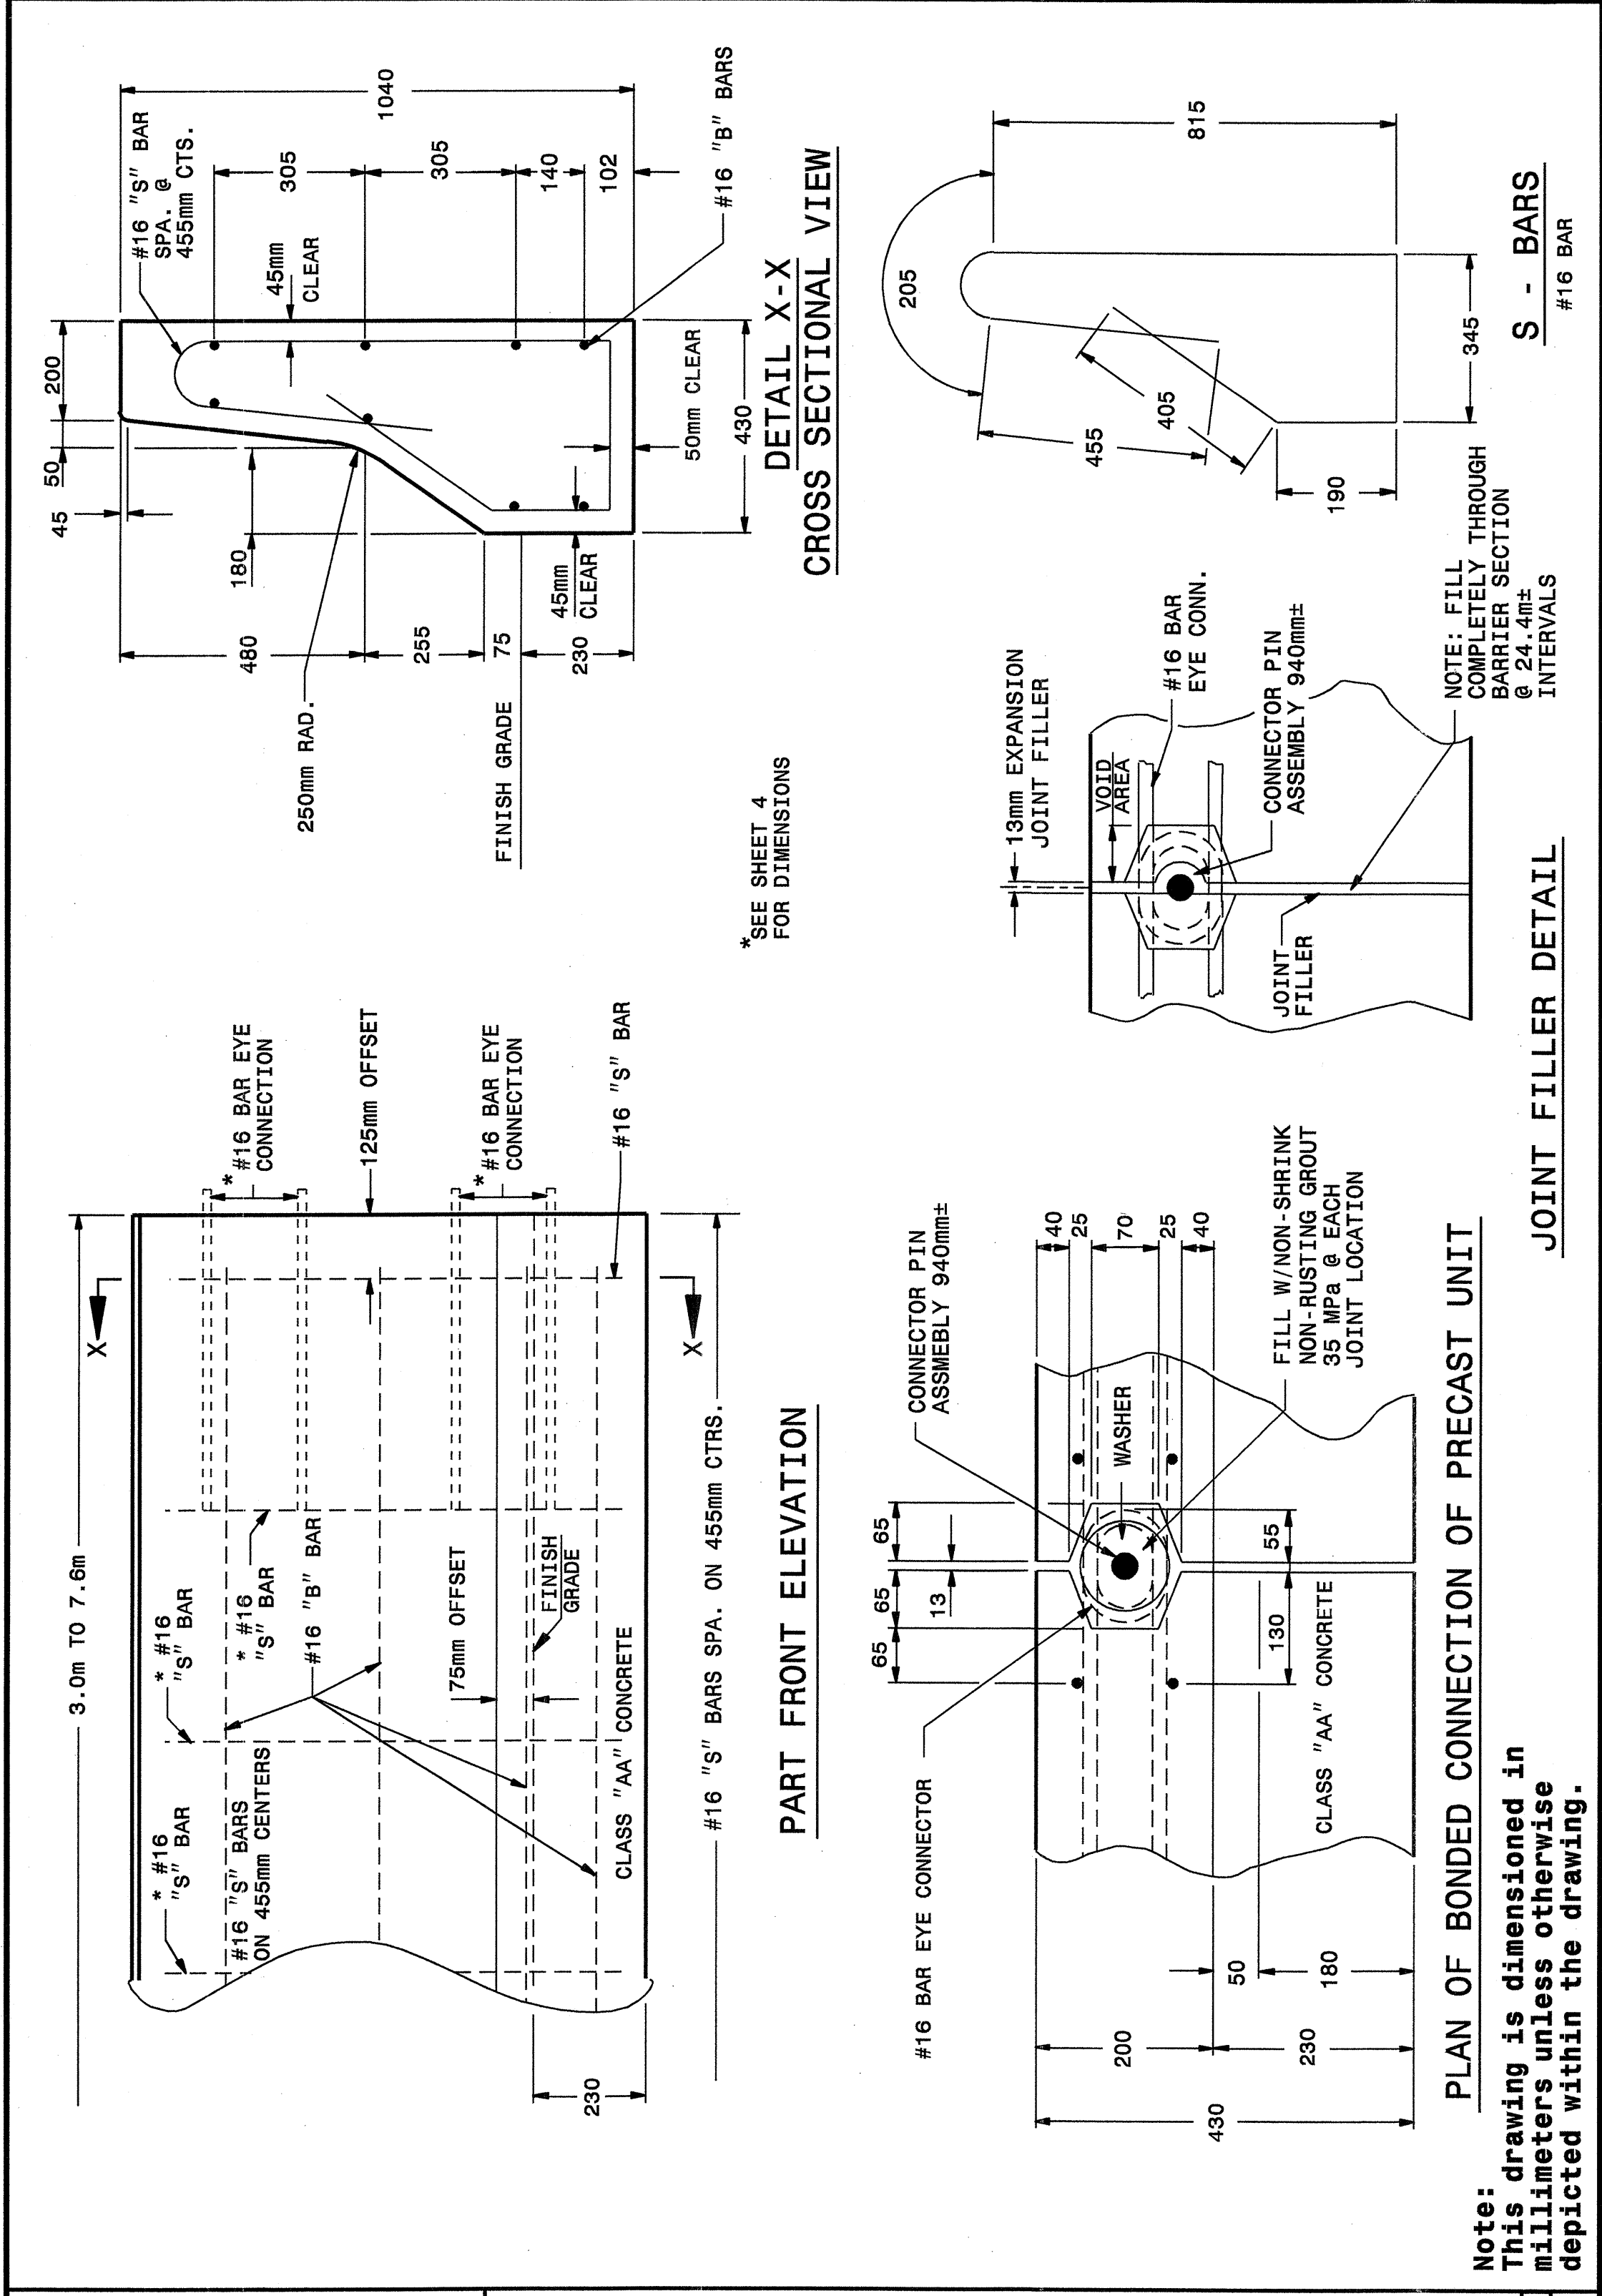

METRIC DETAIL DRAWING FOR
**PRECAST REINFORCED
CONCRETE BARRIER**
1.0m SINGLE FACED

STATE OF
NORTH CAROLINA
DEPT. OF TRANSPORTATION
DIVISION OF HIGHWAYS
RALEIGH, N.C.

SHEET 5 OF 8
857D01



STATE OF
NORTH CAROLINA
DEPT. OF TRANSPORTATION
DIVISION OF HIGHWAYS
RALEIGH, N.C.


METRIC DETAIL DRAWING FOR
**PRECAST REINFORCED
CONCRETE BARRIER**
1.0m SINGLE FACED

SHEET 5 OF 8
857D01

METRIC DETAIL DRAWING FOR
**PRECAST REINFORCED
CONCRETE BARRIER**
1.0m SINGLE FACED

STATE OF
NORTH CAROLINA
DEPT. OF TRANSPORTATION
DIVISION OF HIGHWAYS
RALEIGH, N.C.

SHEET 6 OF 8
857D01

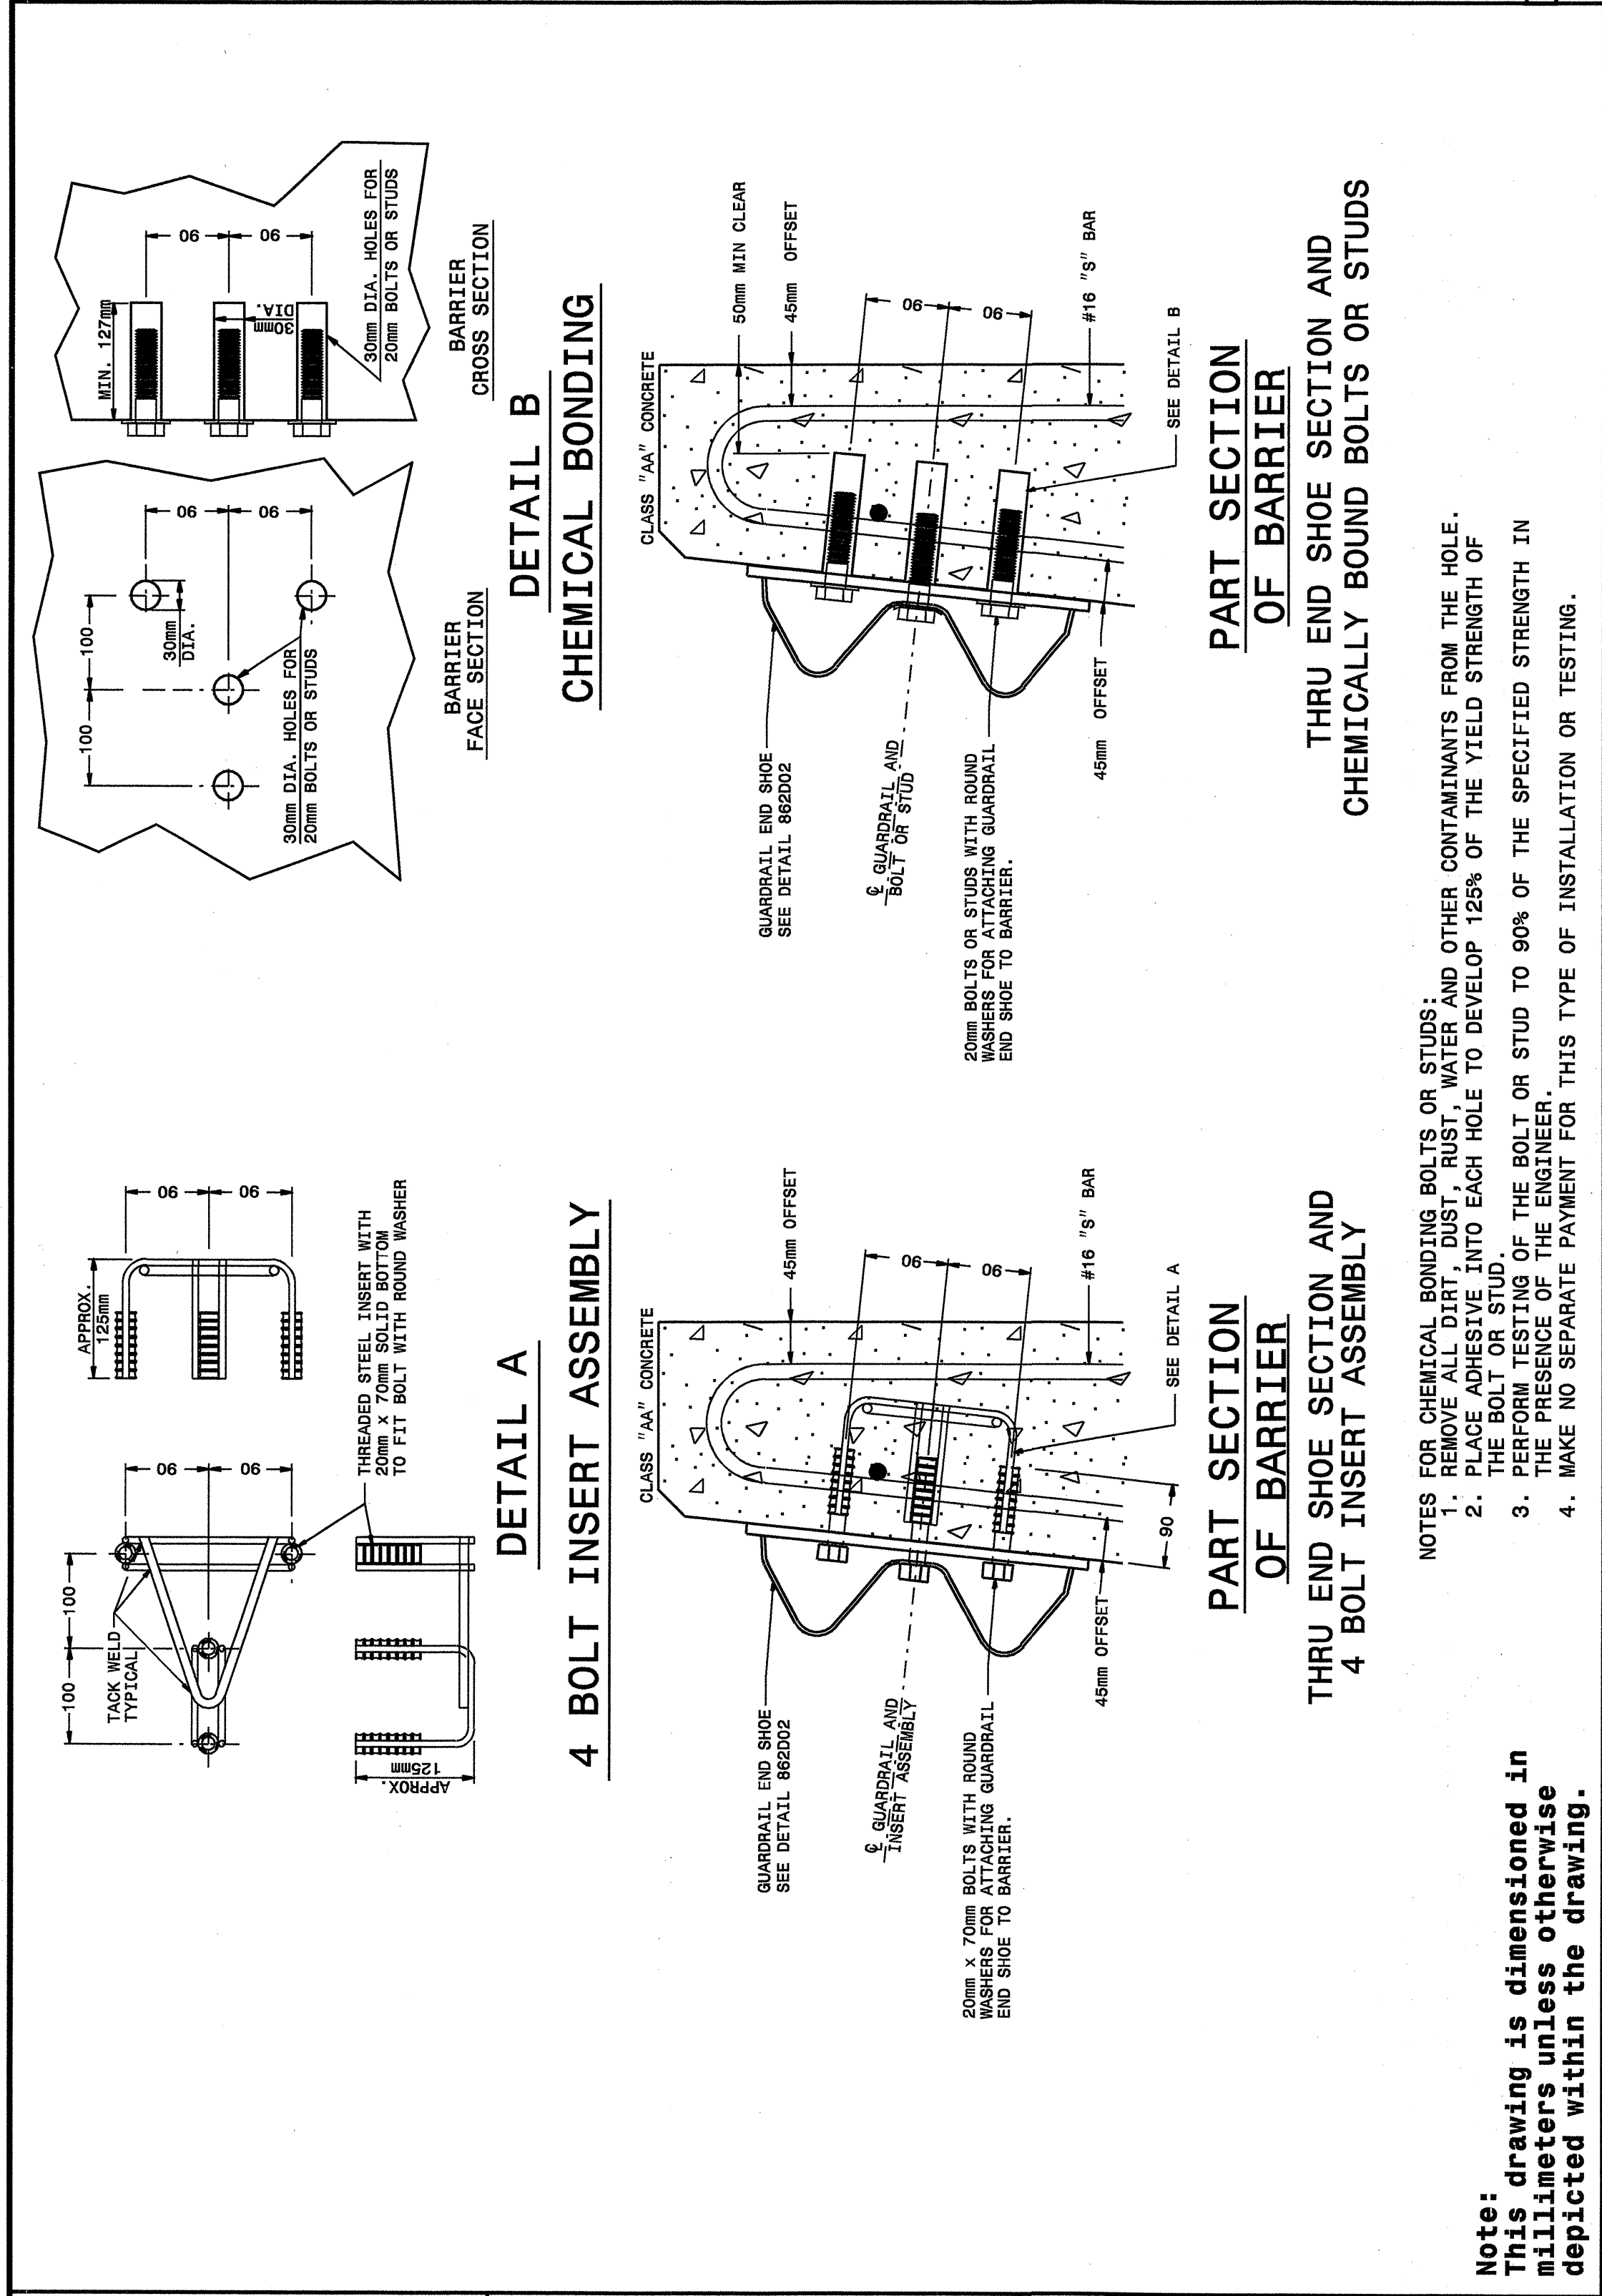

STATE OF
NORTH CAROLINA
DEPT. OF TRANSPORTATION
DIVISION OF HIGHWAYS
RALEIGH, N.C.

METRIC DETAIL DRAWING FOR
**PRECAST REINFORCED
CONCRETE BARRIER**
1.0m SINGLE FACED

SHEET 6 OF 8
857D01

19 JUN 2003 16:12 I:\server\stds\stds\02\stds to Special Details\metric\85701\857d01m.dgn
 created At 08:21:22

**DESIGN SERVICES UNIT
STANDARDS AND SPECIAL DESIGN**
Office 919-250-4128 FAX 919-250-4119

SEE PLATE FOR TITLE

ORIGINAL BY: 2002 STD.857.01 DATE:
 MODIFIED BY: E.E. WARD DATE: 6-12-03
 CHECKED BY: *E.E. Ward* DATE:
 FILE SPEC.: /usr/stds/02toDetail/metric/85701/857d01m.dgn

