


6/16/09



PROJECT REFERENCE NO. R-0513BB	SHEET NO. 2-1
	HYDRAULICS ENGINEER

ROCK FILL IN POND

N.T.S.

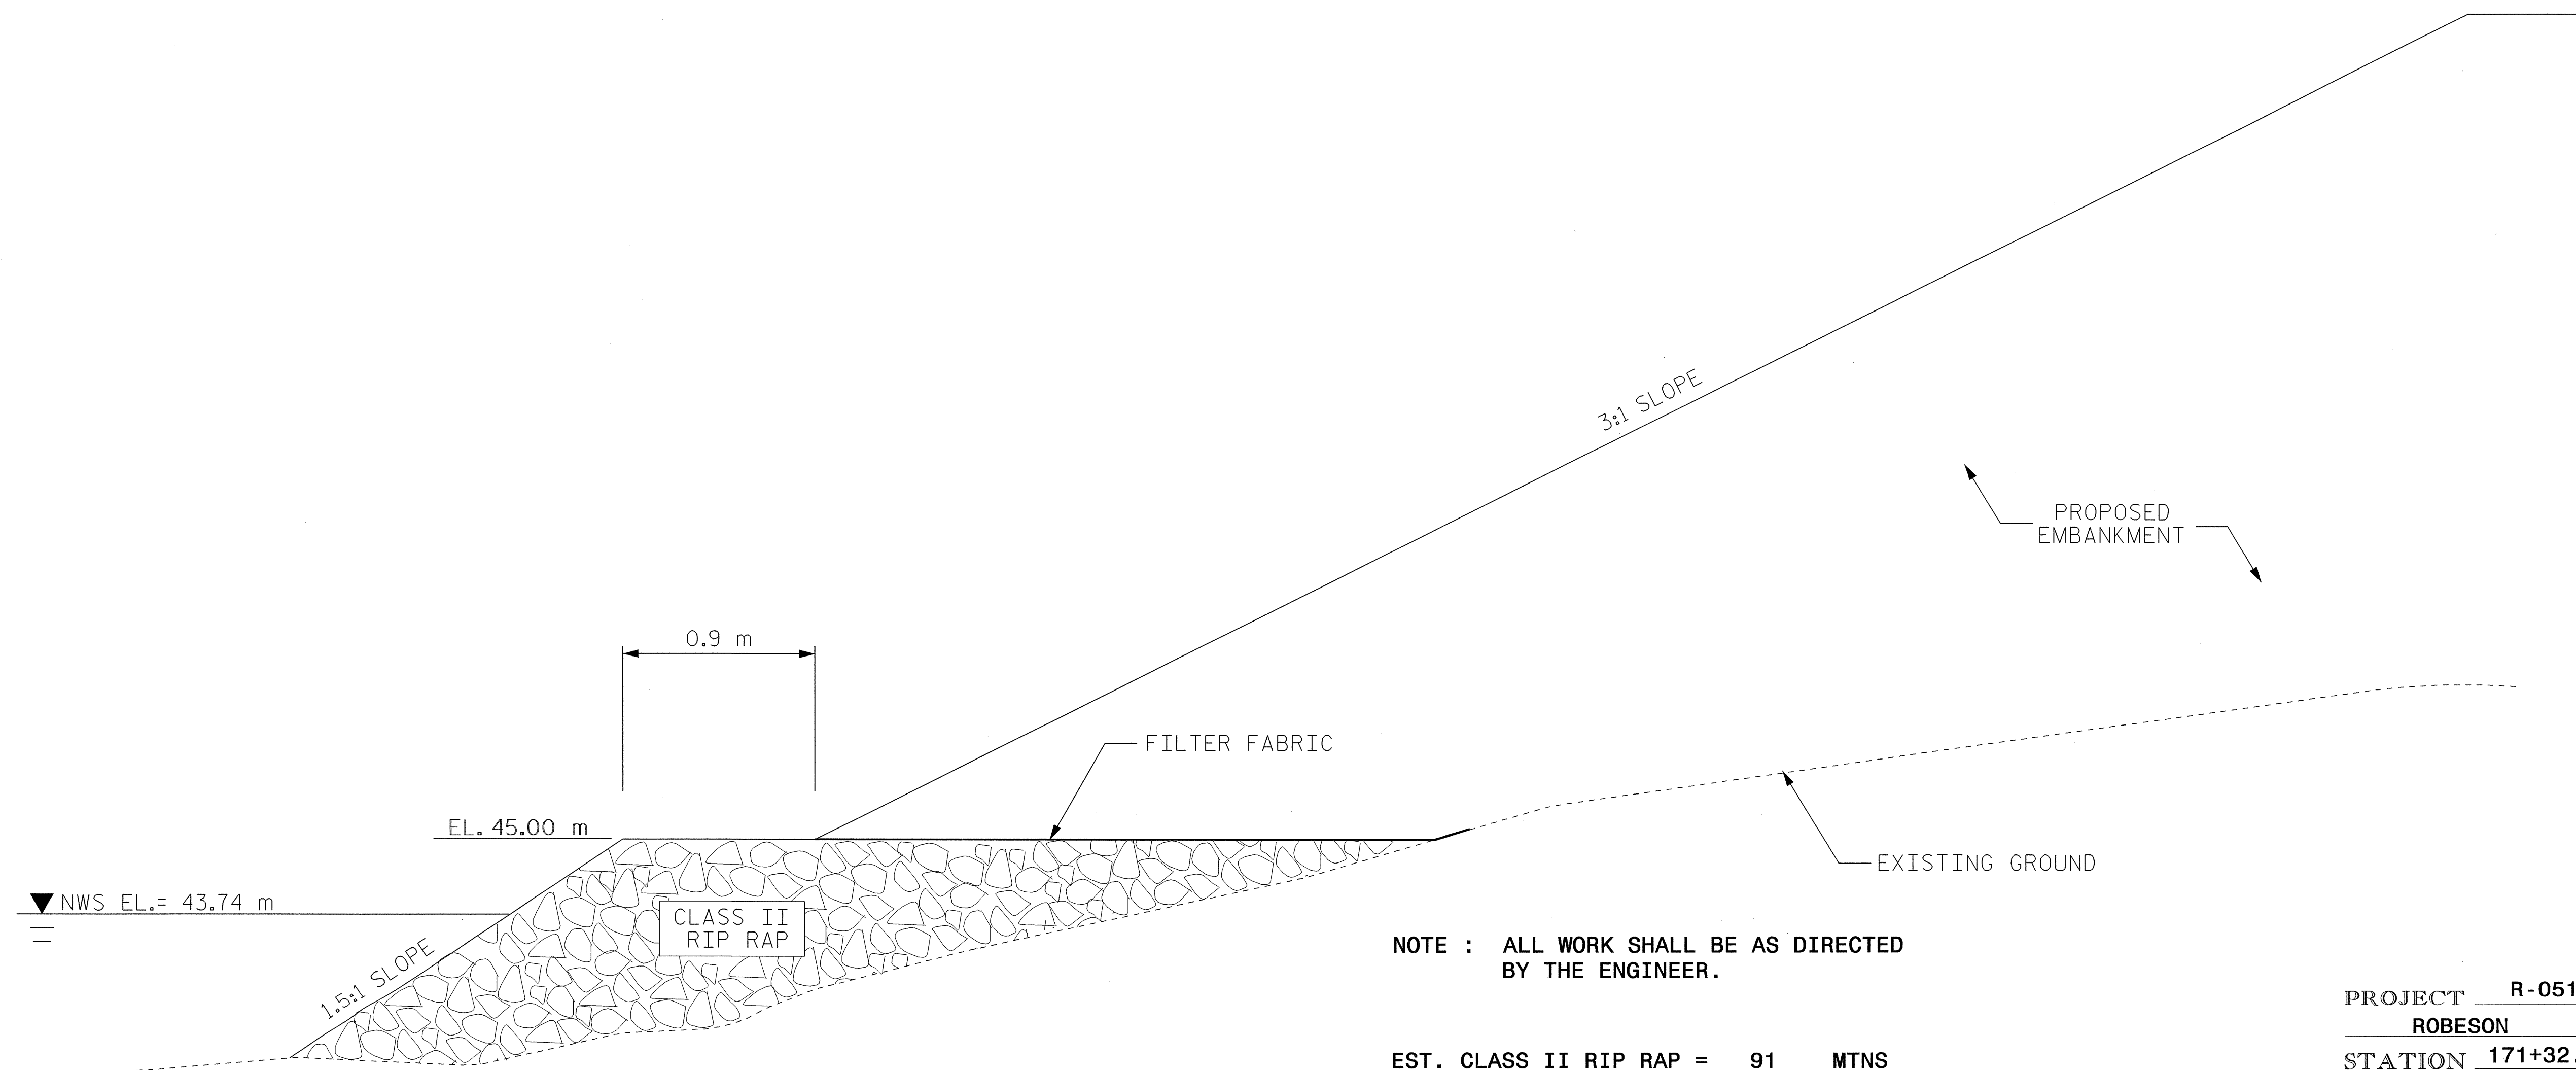

NOTE : ALL WORK SHALL BE AS DIRECTED BY THE ENGINEER.

EST. CLASS II RIP RAP = 91 MTNS
 EST. FILTER FABRIC = 37 SM

PROJECT R-0513BB
 ROBESON COUNTY
 STATION 171+32.93 TO 171+49.05

ROCK FILL
 IN POND

03-JUN-2004 11:40
RShillingale:R-0513BB-rock-fill.dgn