



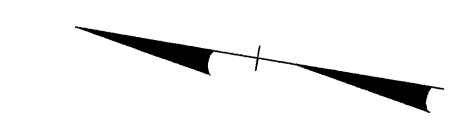

PROJ. REFERENCE NO.	SHEET NO.
R-0513BB/C	PMP-25

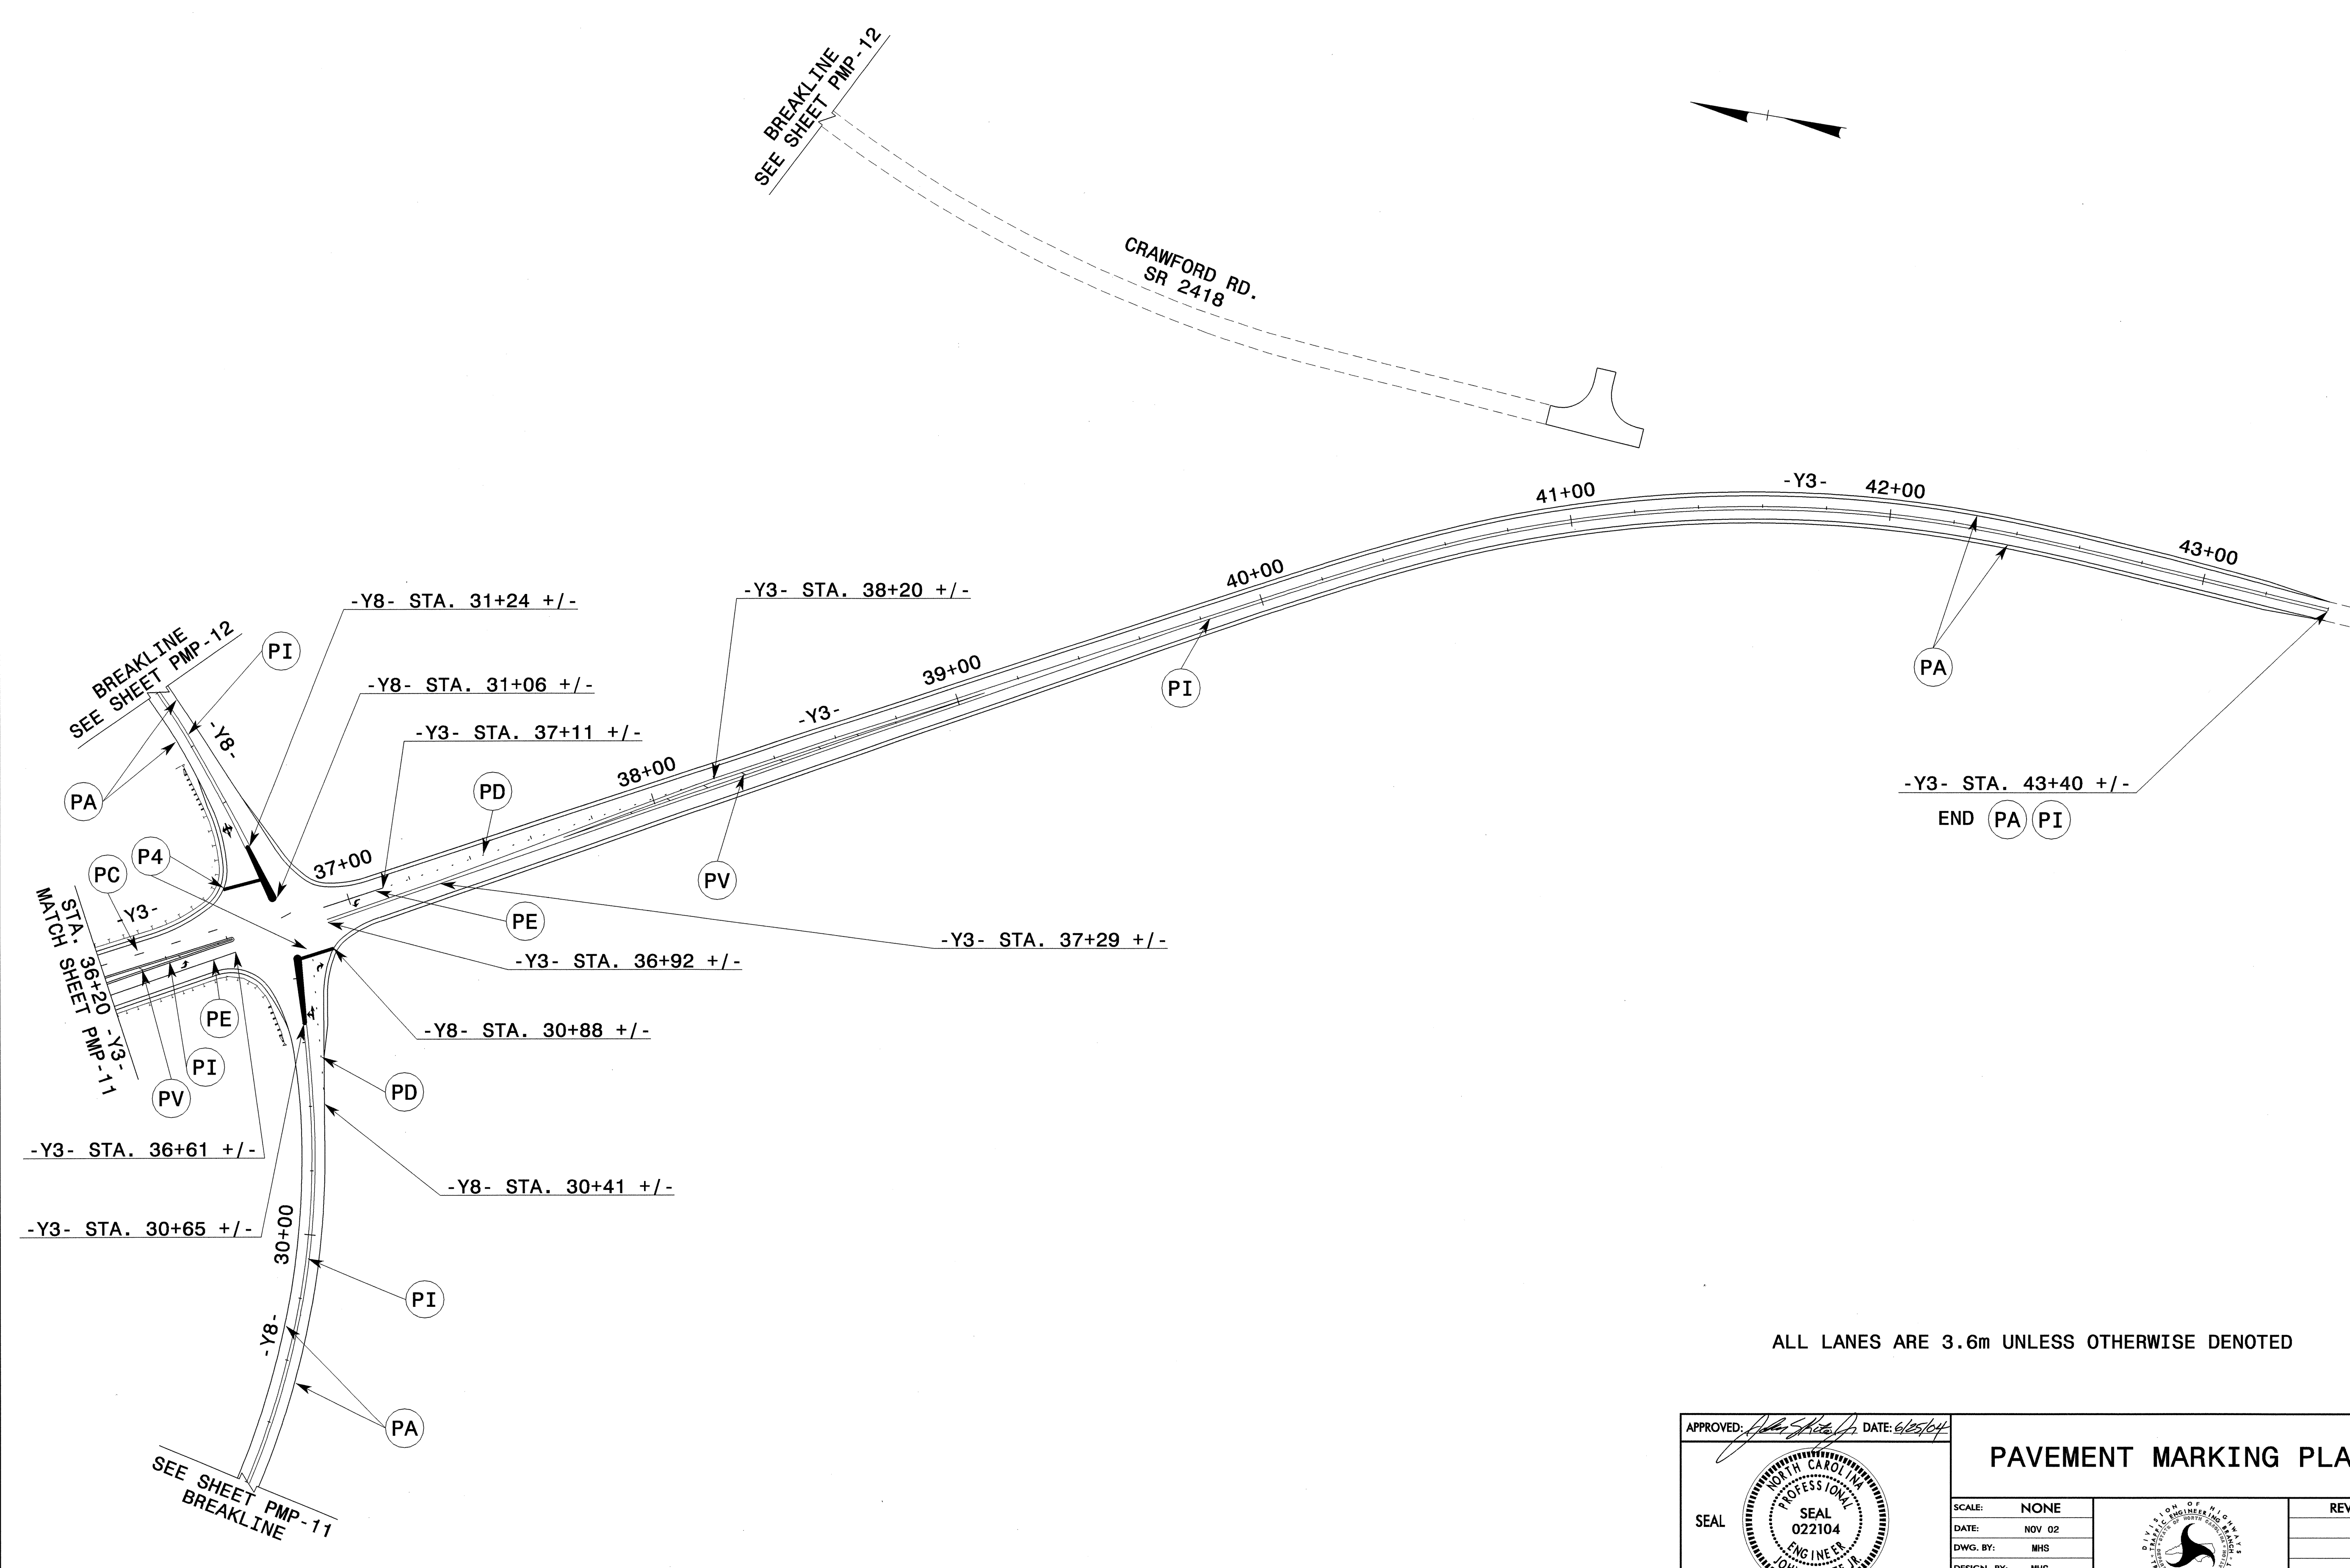

24-JUN-2004 12:44
 F:\TFC\FINAL PMS\15136_TC_pmp25.dgn
 ms:teelmon AT 11/11/04

ALL LANES ARE 3.6m UNLESS OTHERWISE DENOTED

APPROVED: <i>[Signature]</i> DATE: 6/25/04		PAVEMENT MARKING PLANS	
SCALE:	NONE		REVISIONS
DATE:	NOV 02		
DESIGN BY:	MHS		
REVIEWED BY:	CLM		
CADD FILE		R513G TC PMP22.DGN	