




PROJ. REFERENCE NO. R-0513BB/C	SHEET NO. PMP-24
-----------------------------------	---------------------

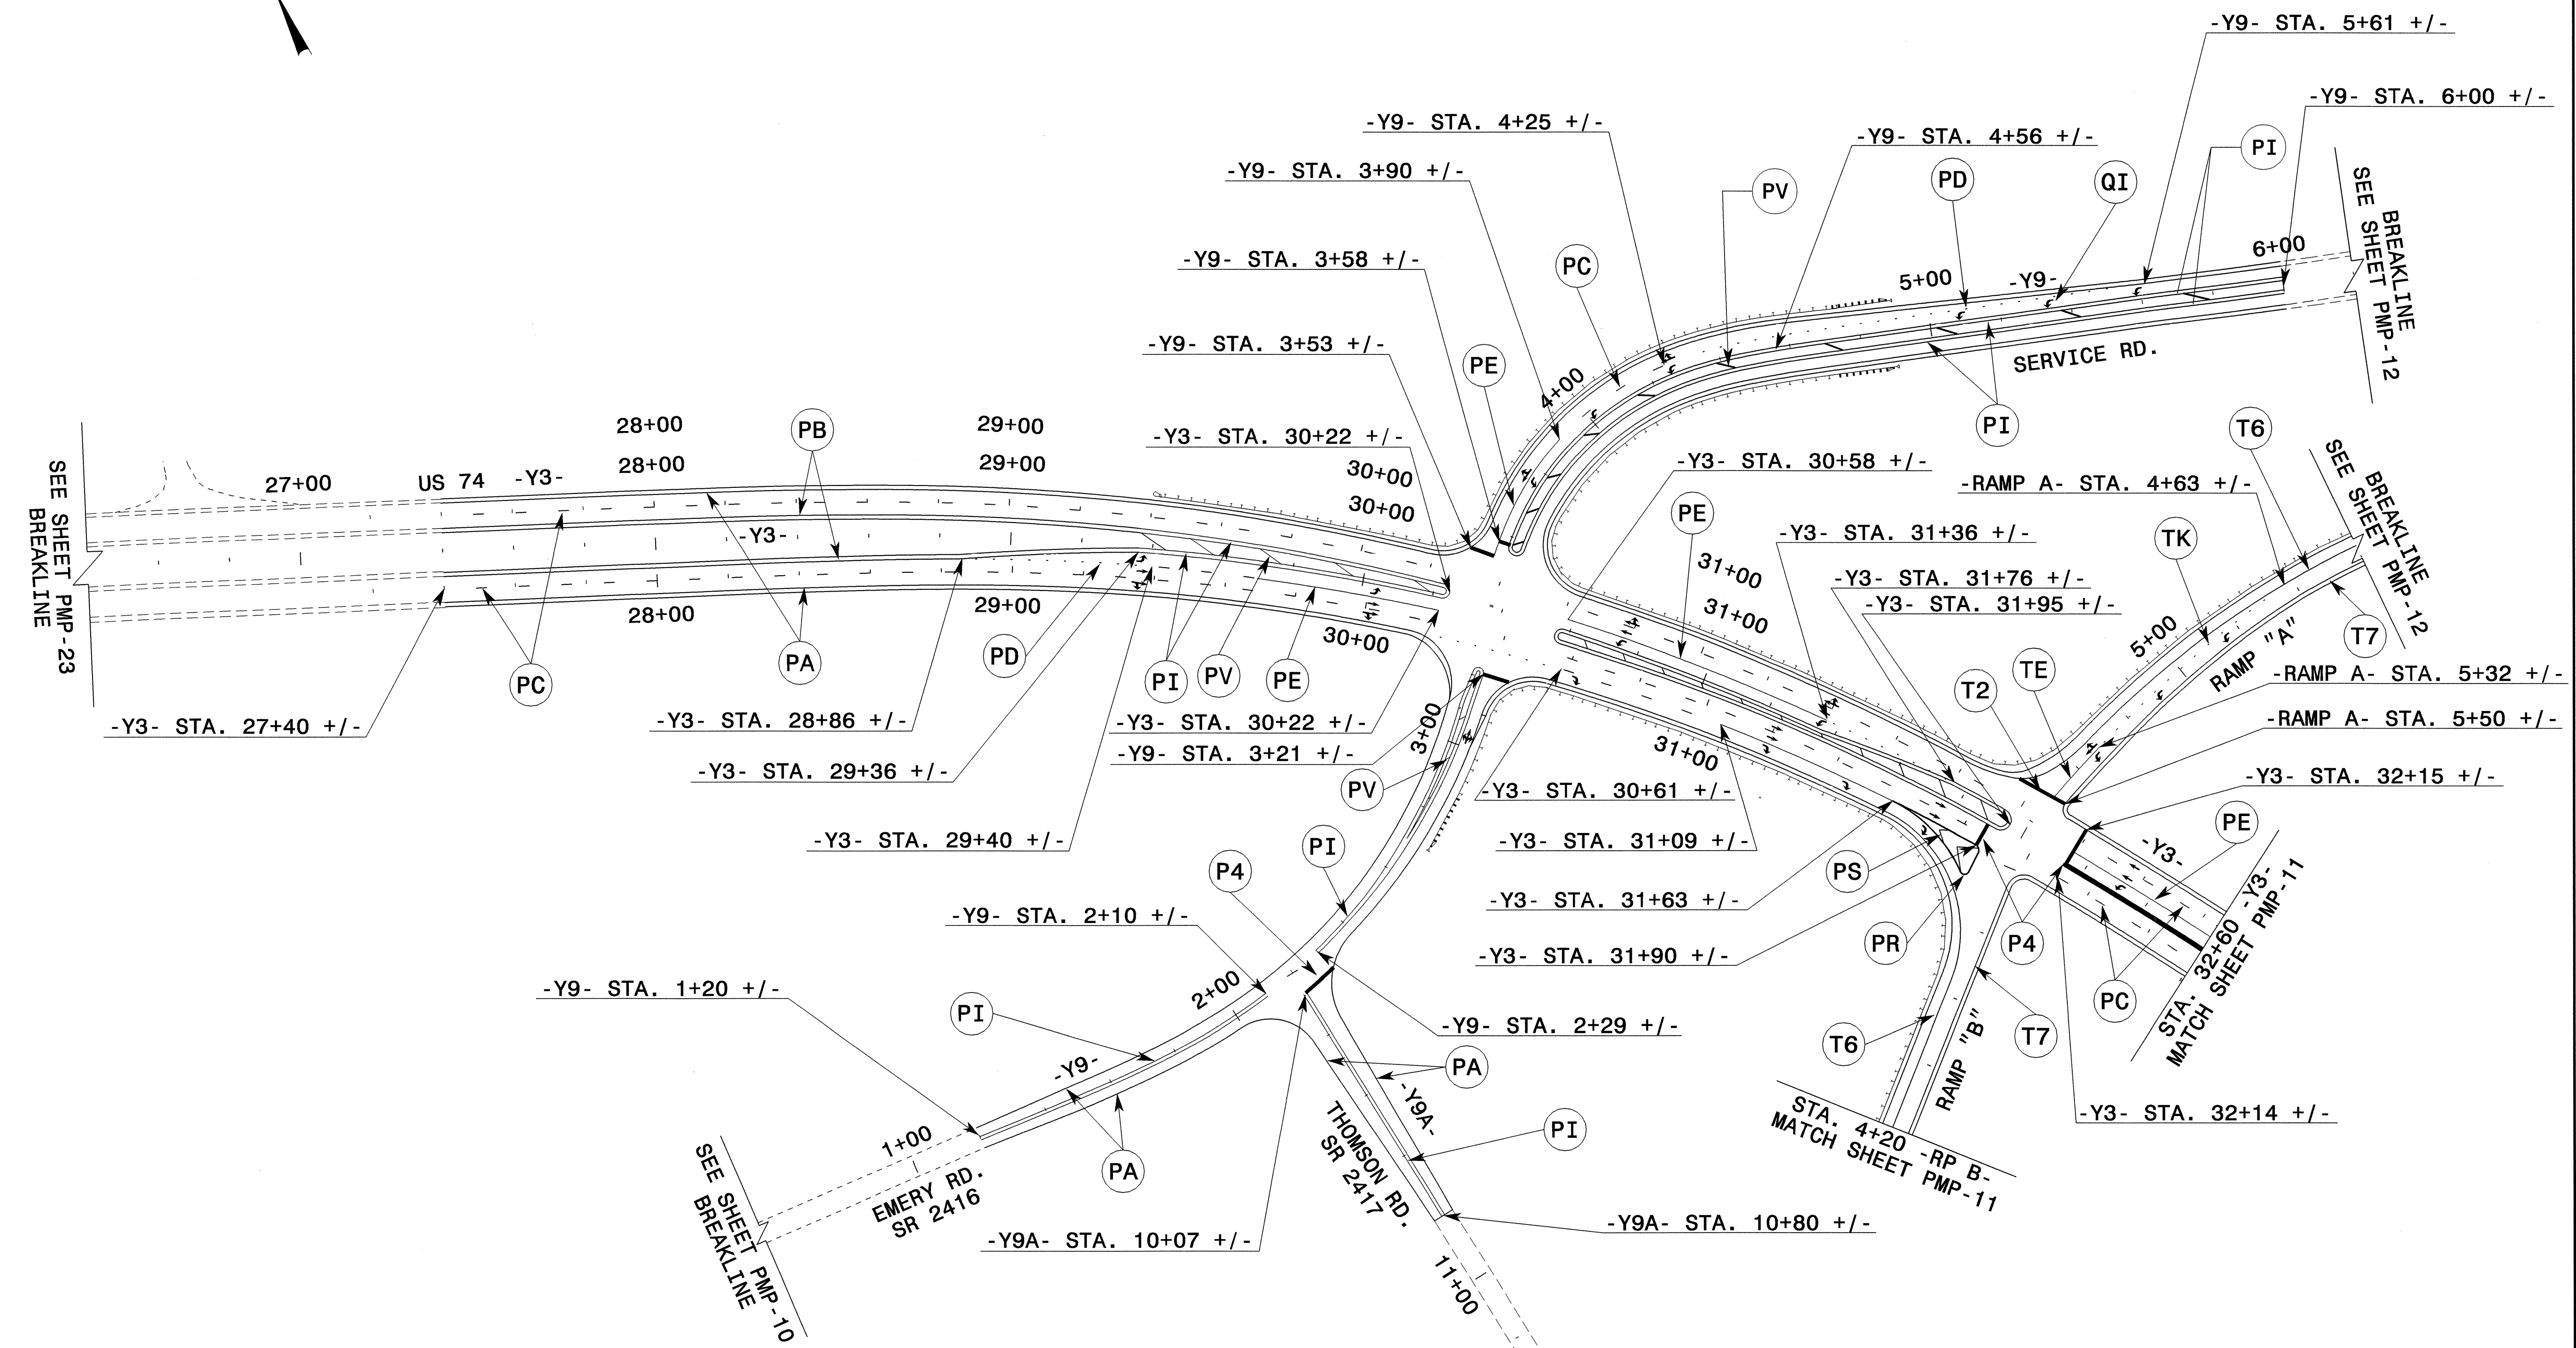

ALL LANES ARE 3.6m UNLESS OTHERWISE DENOTED

APPROVED: <i>John S. Kite</i> DATE: 11/10/02	<b>PAVEMENT MARKING PLAN</b>	
SCALE: NONE		REVISIONS
DATE: NOV 02		
DESIGN BY: MHS		
REVIEWED BY: CLM		

24-SEP-2004 15:43  
 GA\_TCP\_FINAL\_PMS\_R513C\_TC\_pmp24.dgn  
 mstefelind AT TETC21231