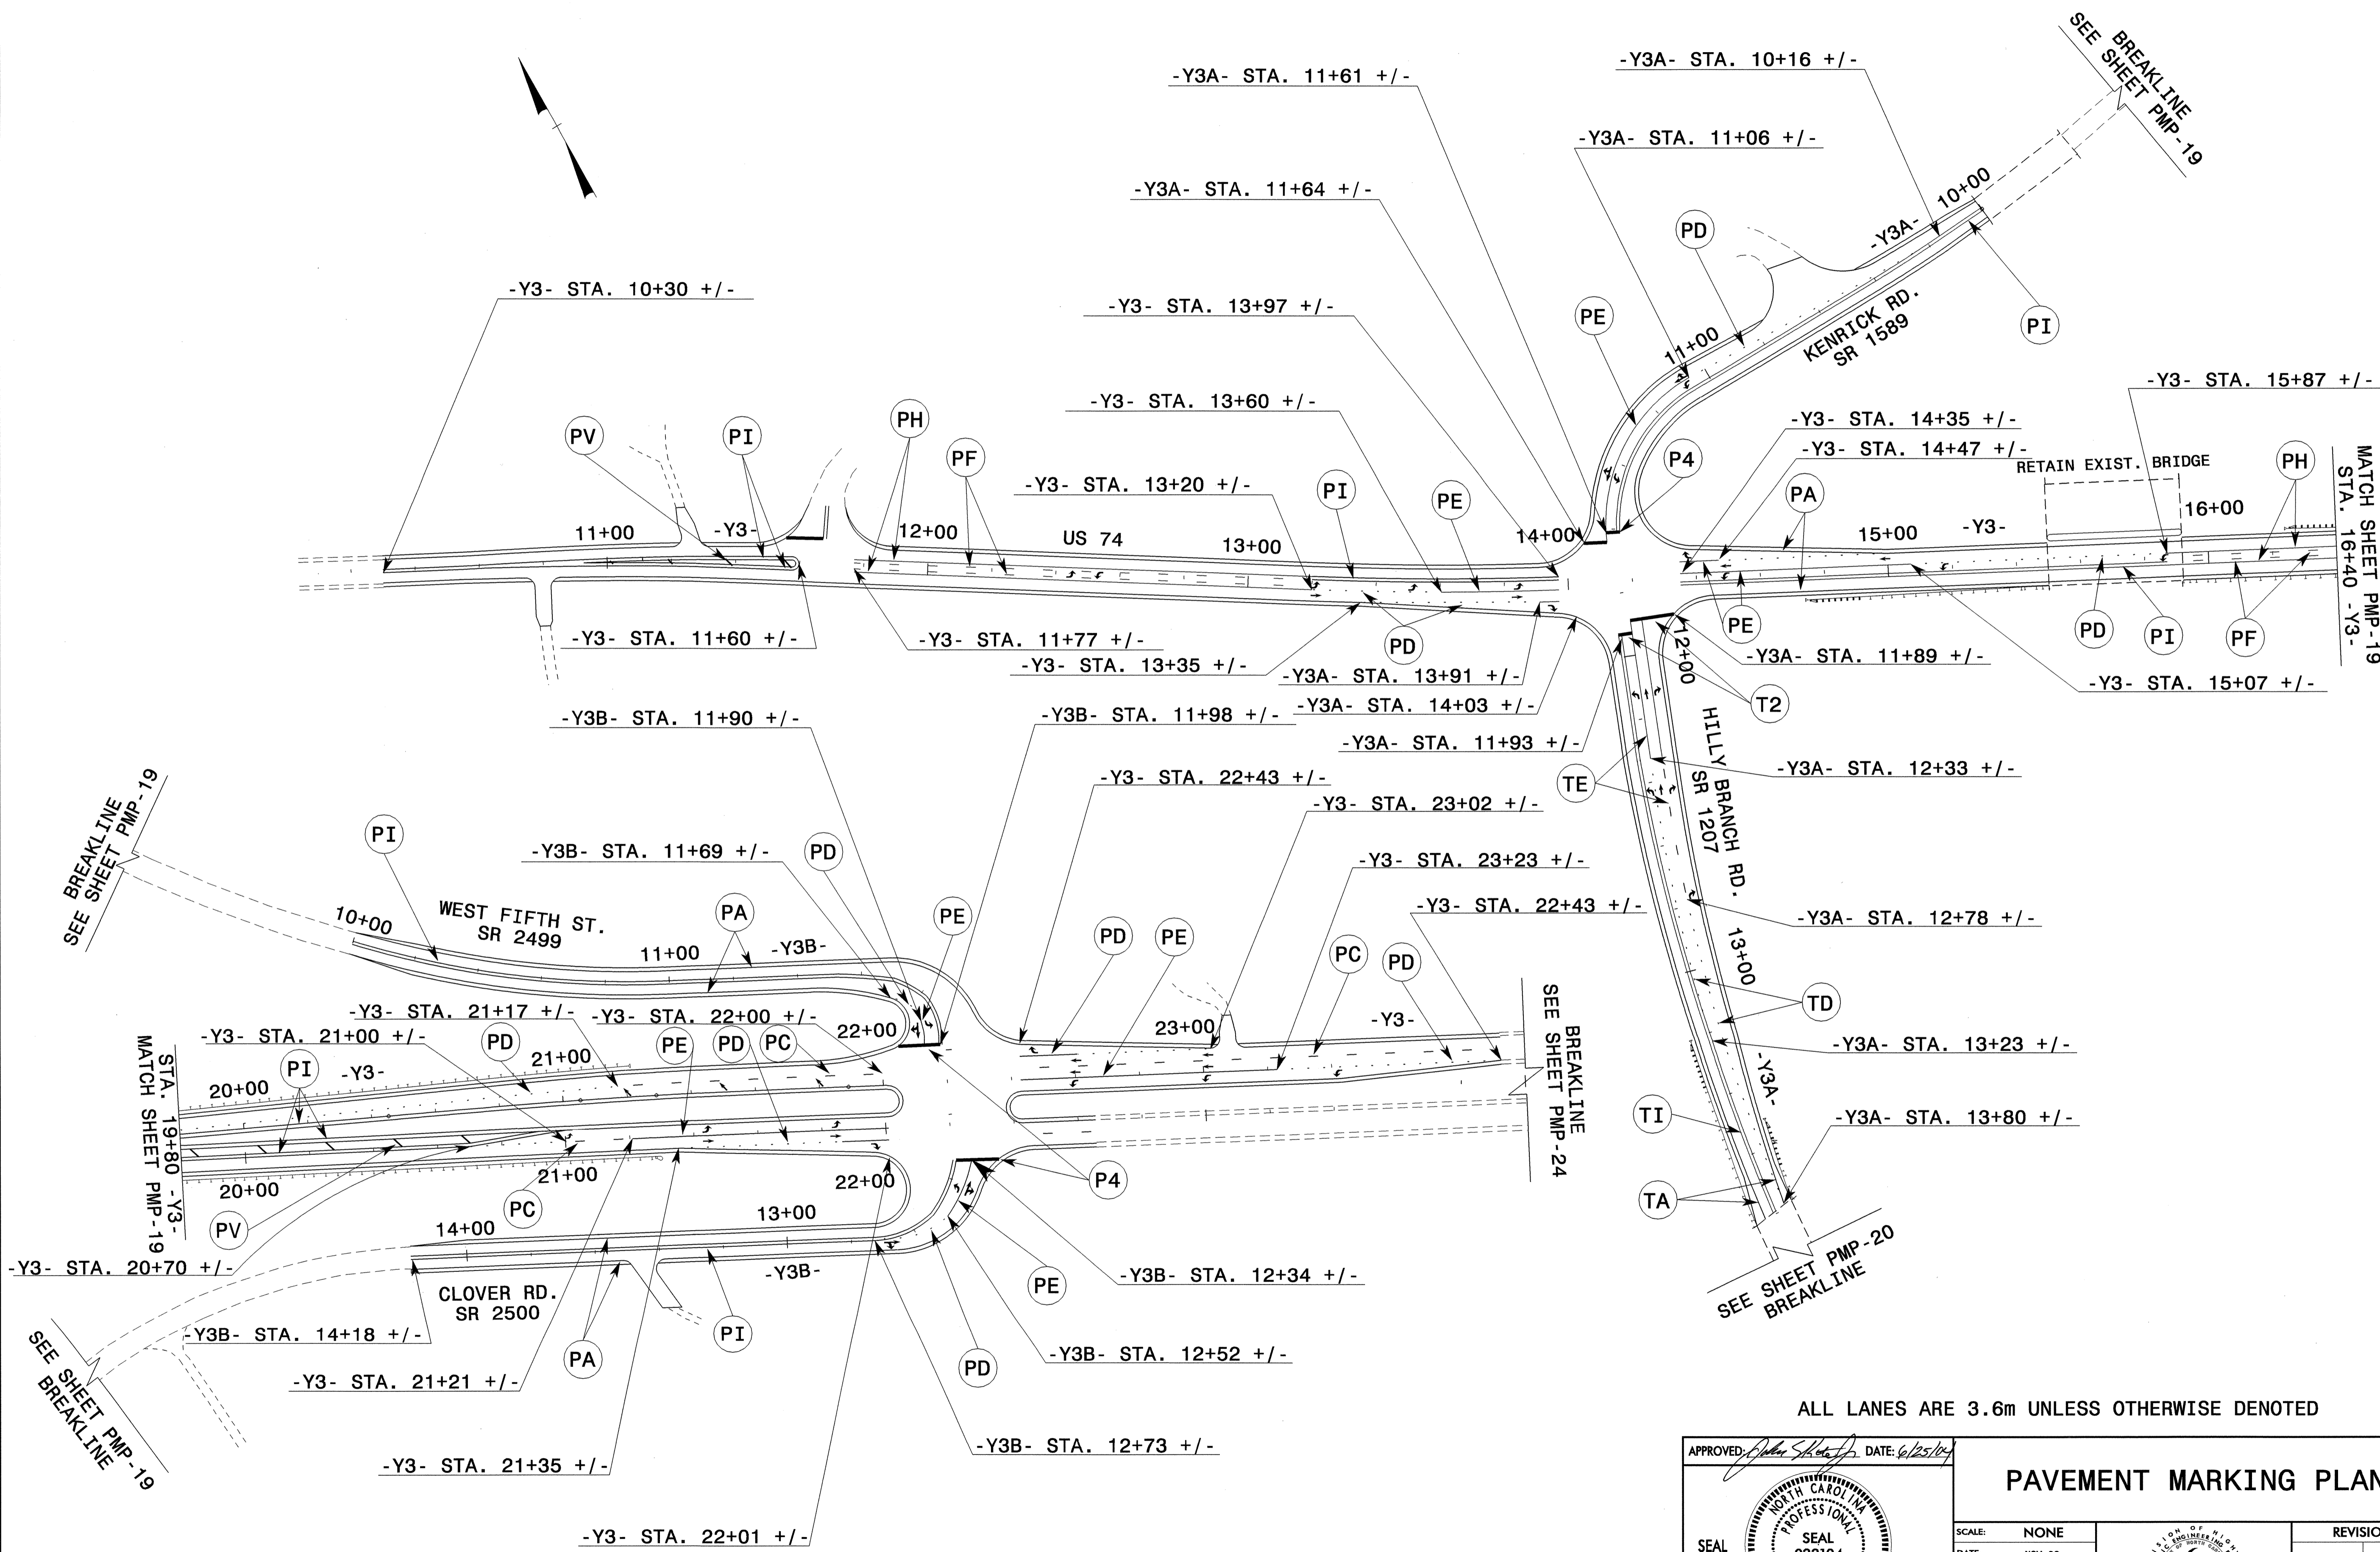

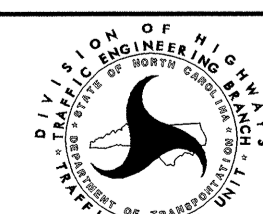




PROJ. REFERENCE NO.	SHEET NO.
R-0513BB/C	PMP-23



ALL LANES ARE 3.6m UNLESS OTHERWISE DENOTED

APPROVED: <i>[Signature]</i> DATE: 6/25/14	PAVEMENT MARKING PLAN	
		
SCALE: NONE		REVISIONS
DATE: NOV 02		
DWG. BY: MHS		
DESIGN BY: MHS		
REVIEWED BY: CLM		CADD FILE: R513C TC PMP20.DGN

24-JUN-2004 13:43
 F:\TC\PA\FINAL_P\5\AR5\3c_TC_pmp23.dgn
 msteelemon AT TETC0231