




PROJ. REFERENCE NO.	SHEET NO.
R-0513BB/C	PMP-22

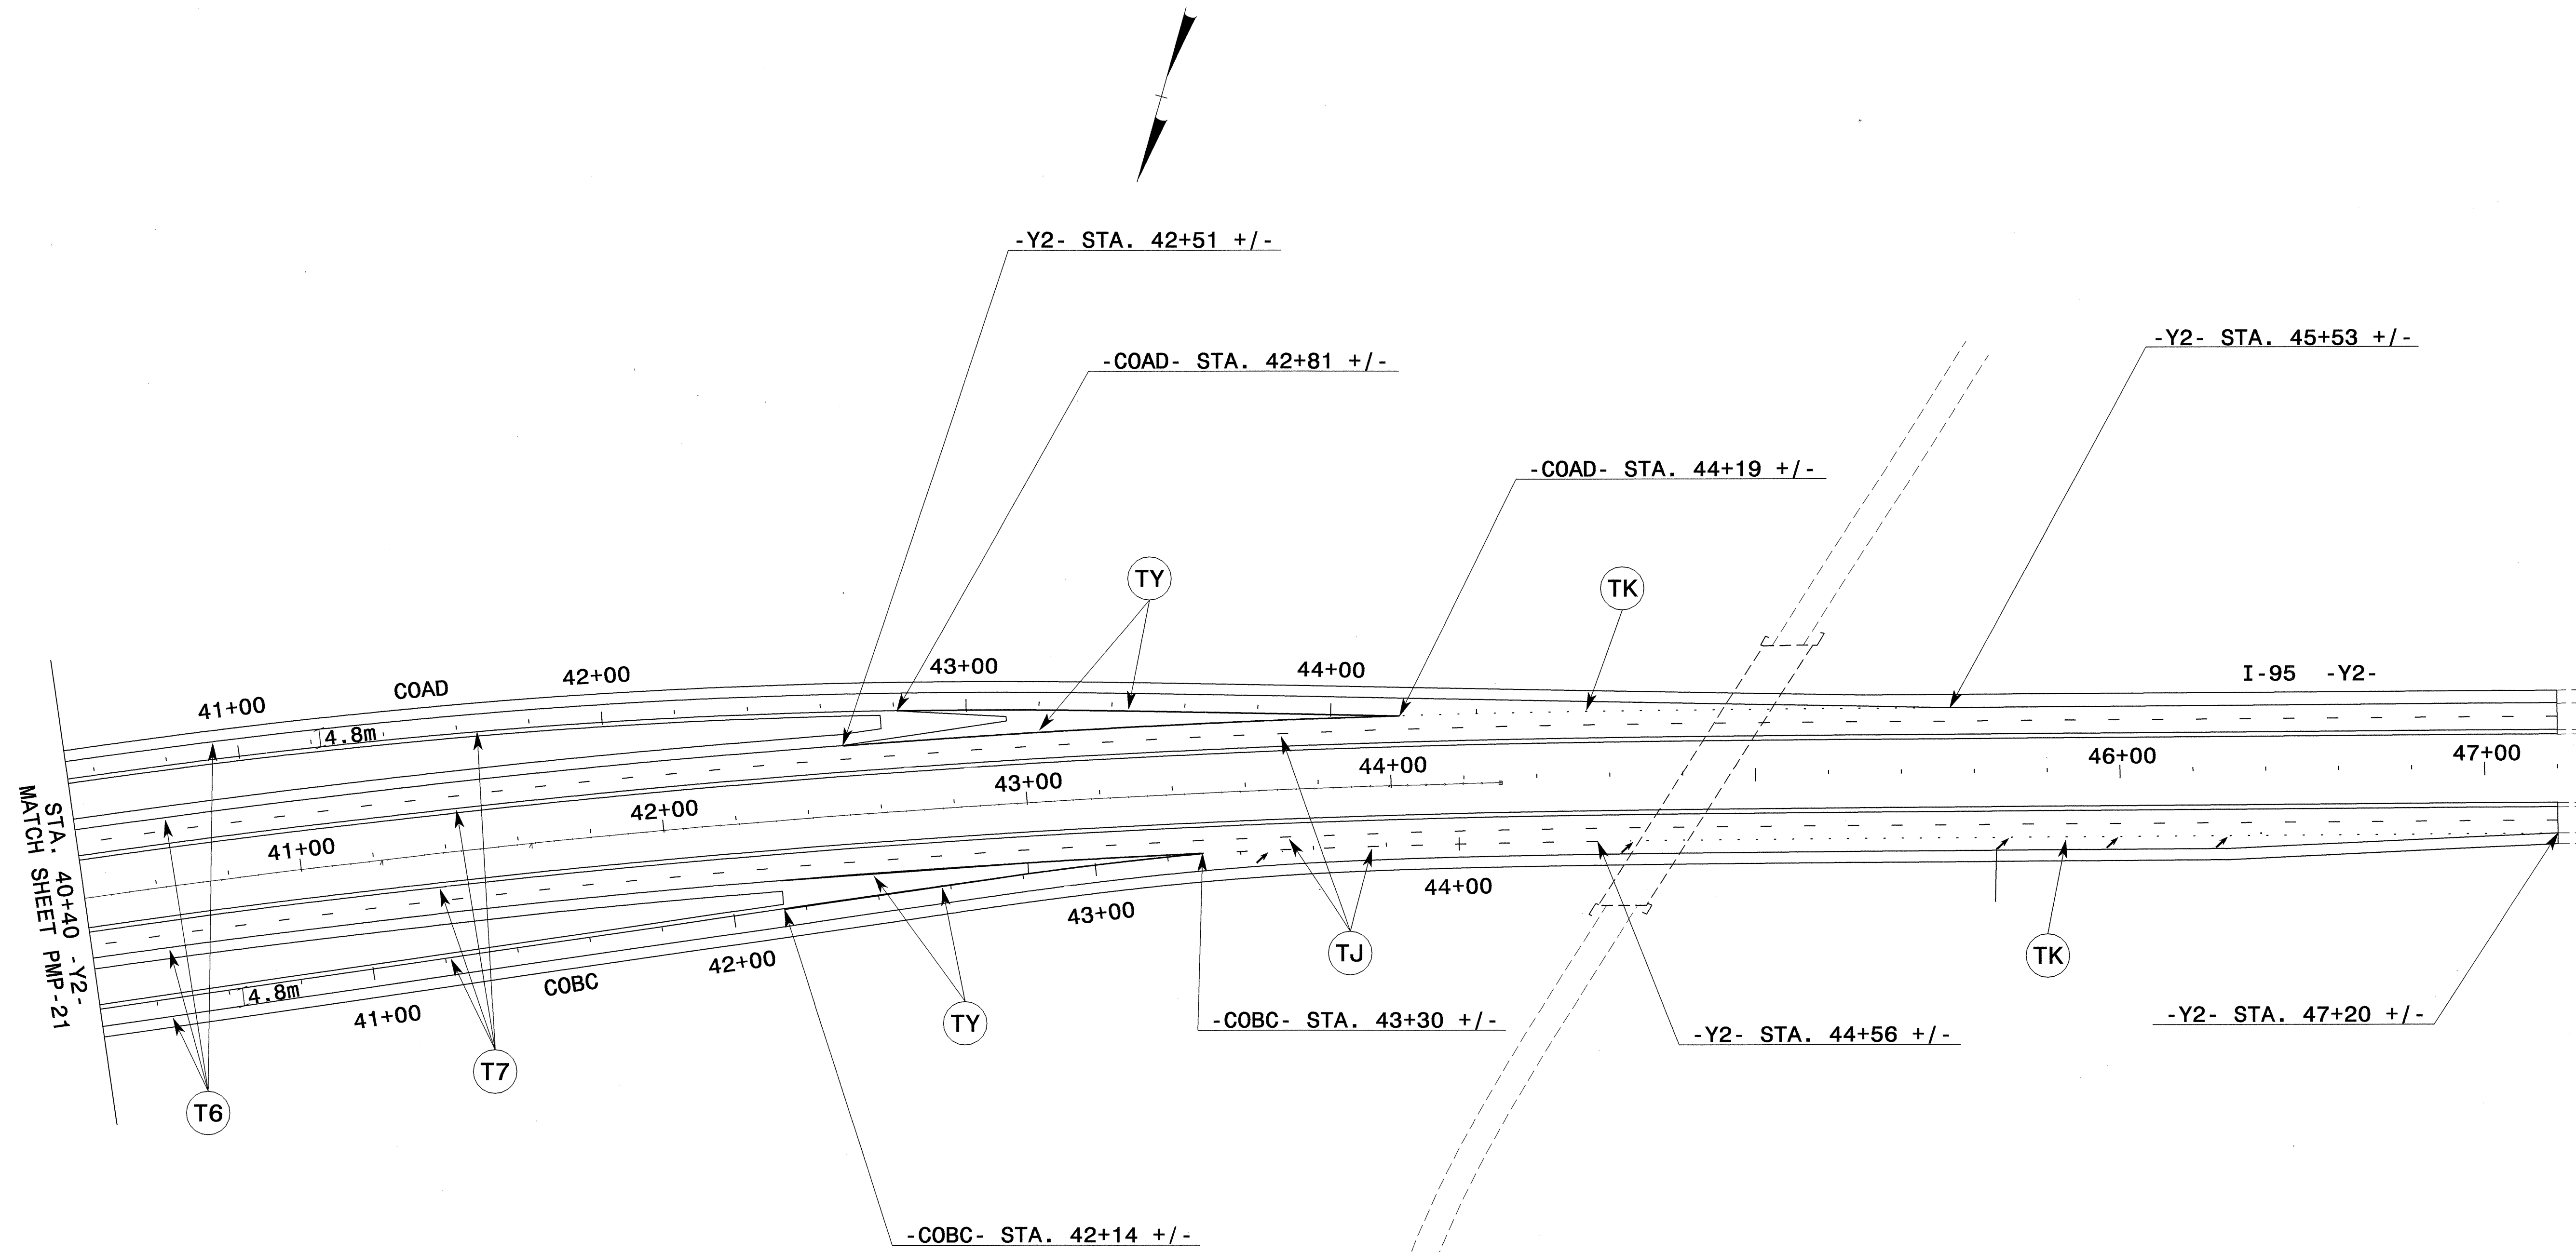

MATCH STA. 40+40 -Y2- SHEET PMP-21

ALL LANES ARE 3.6m UNLESS OTHERWISE DENOTED

APPROVED:	DATE: 6/25/04	PAVEMENT MARKING PLAN	
SCALE: NONE	DATE: NOV 02		REVISIONS
DWG. BY: MHS	DESIGN BY: MHS		
REVIEWED BY: CLM			
<small>CADD FILE: R513C TC PMP19.DGN</small>			

24-JUN-2004 13:43 F:\TCP\FINAL_PWS\AR513c_TC_pmp22.dgn msteelman AT 11/22/03