




PROJ. REFERENCE NO.	SHEET NO.
R-0513BB/C	PMP-21

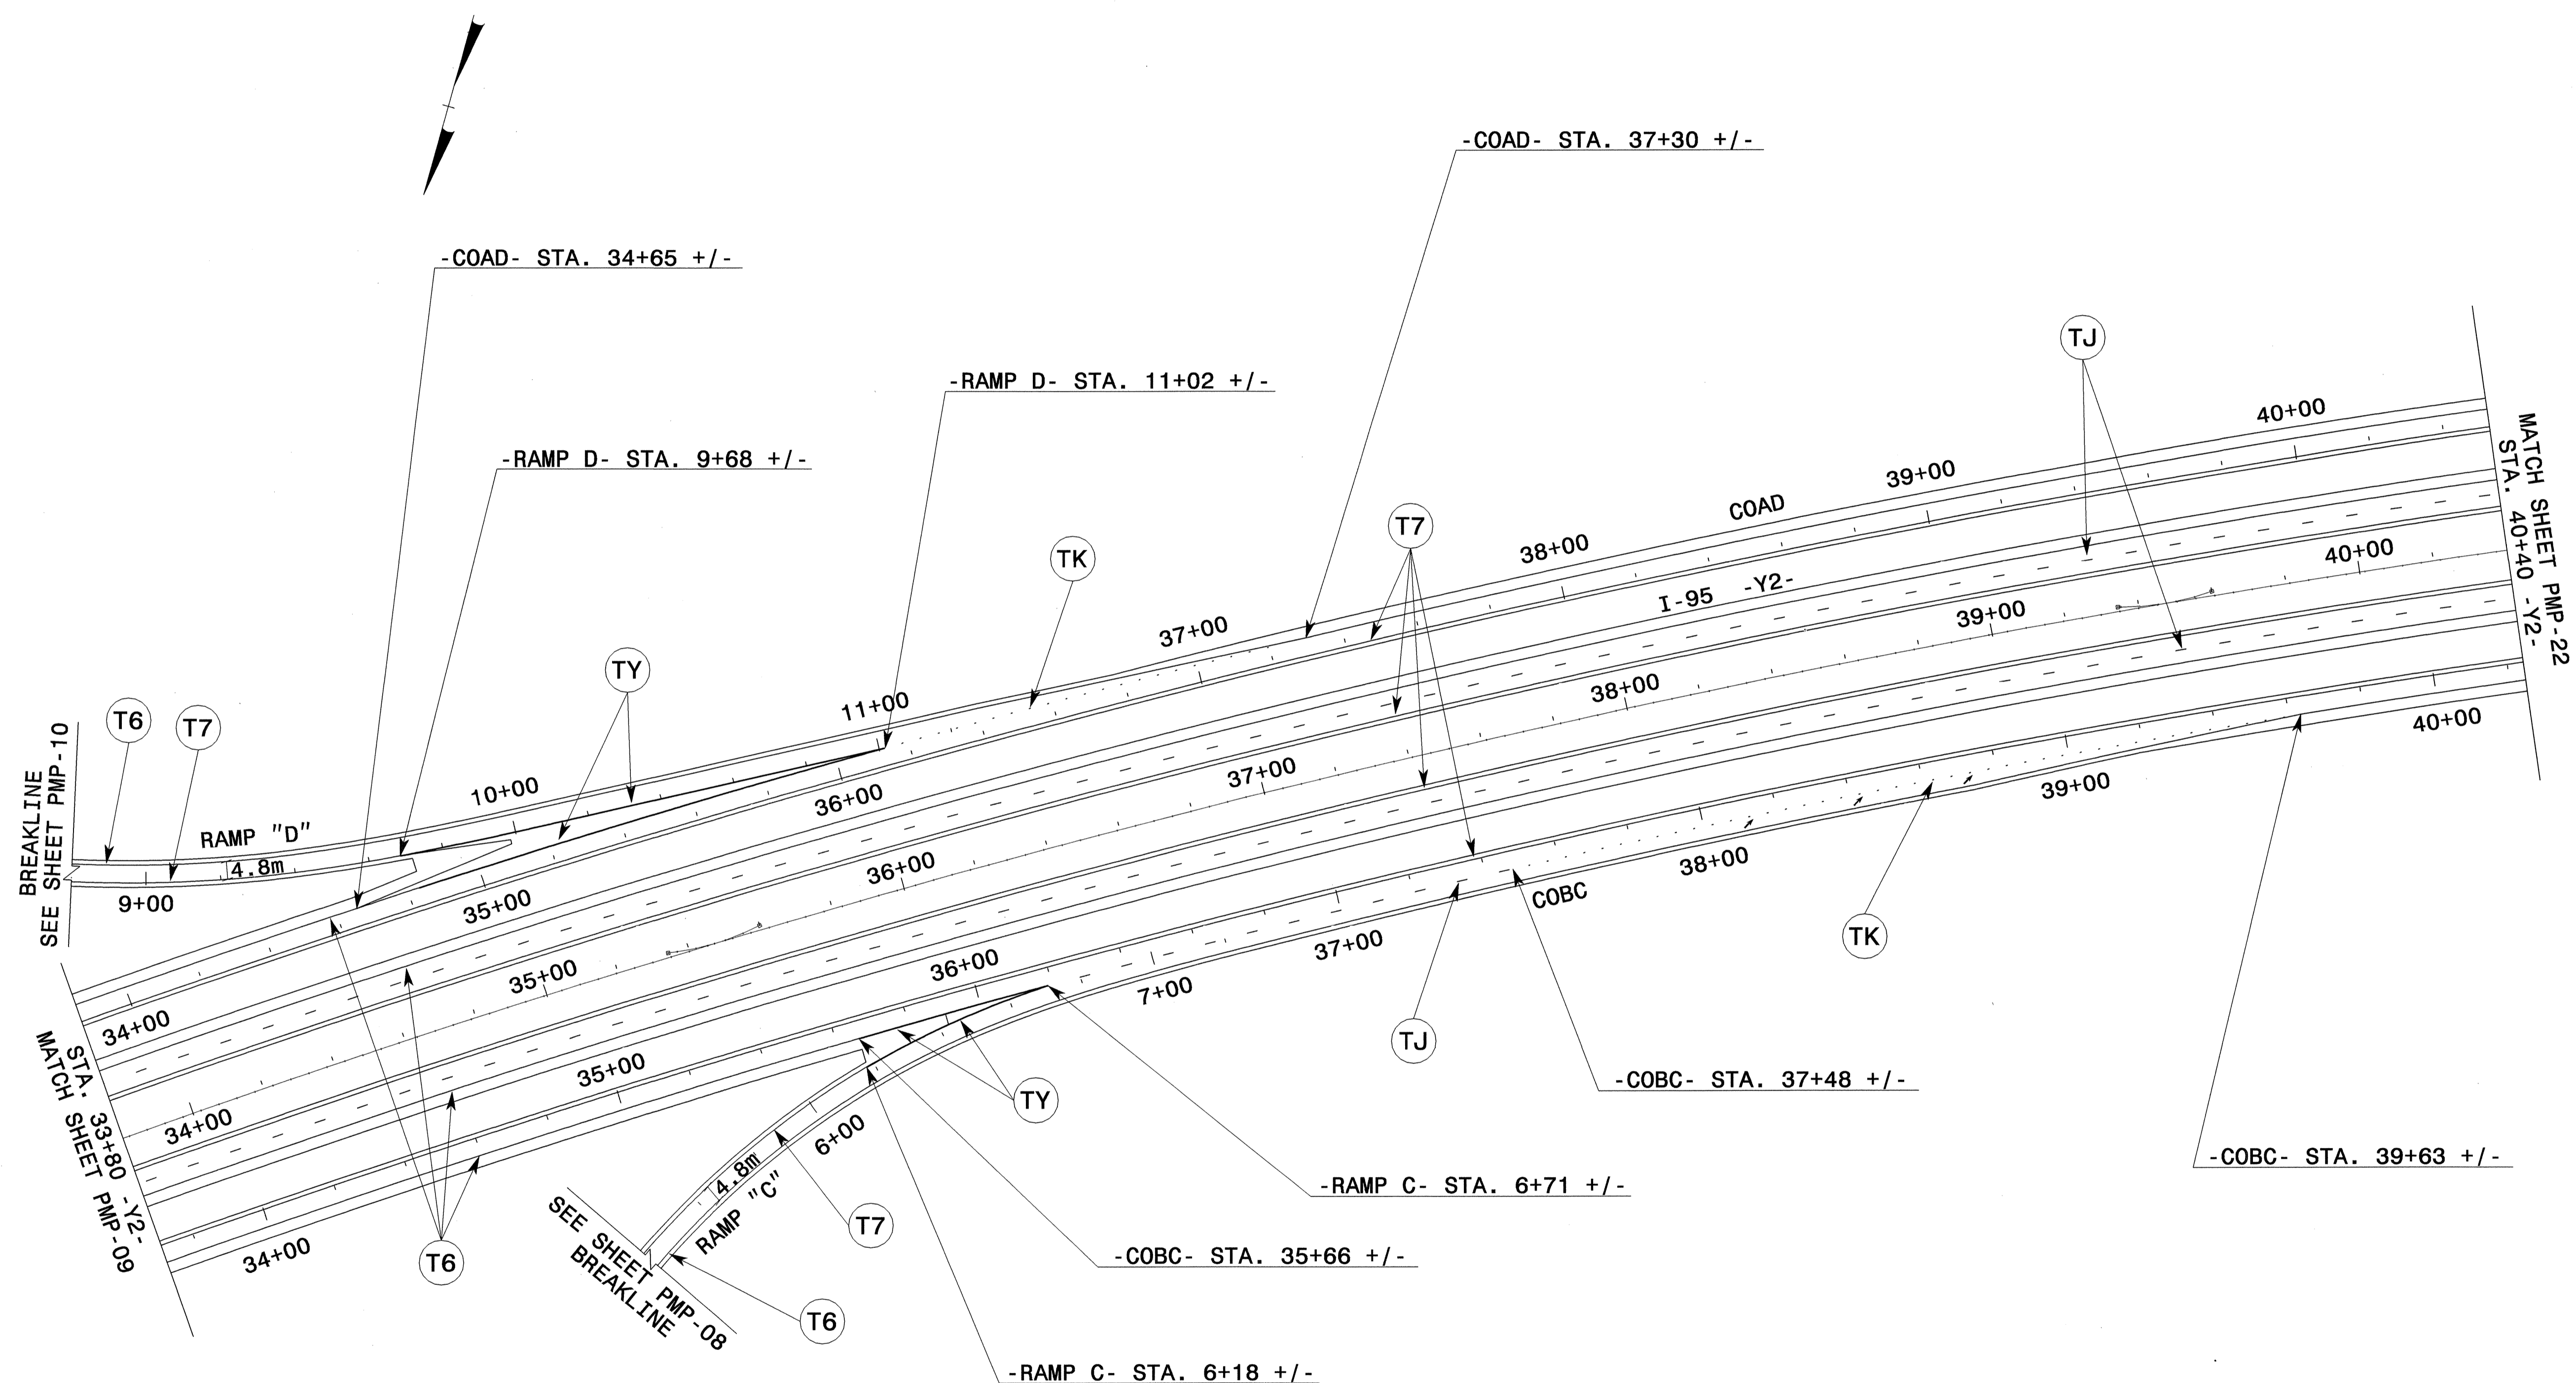

BREAKLINE  
SEE SHEET PMP-10

MATCH SHEET  
STA. 33+80 -Y2-  
PMP-09

MATCH SHEET PMP-22  
STA. 40+40 -Y2-

ALL LANES ARE 3.6m UNLESS OTHERWISE DENOTED

24-JUN-2004 12:43  
E:\TCP\FINAL\_PMP\513c\_TC\_pmp21.dgn  
msteelman AT TETC1231

APPROVED: <i>John S. Kite, Jr.</i> DATE: 6/25/04	<b>PAVEMENT MARKING PLAN</b>	
SCALE: NONE		REVISIONS
DATE: NOV 02		
DWG. BY: MHS		
DESIGN BY: MHS		
REVIEWED BY: CLM		CADD FILE: R513C TC PMP18.DGN