




PROJ. REFERENCE NO. R-0513BB/C	SHEET NO. PMP-20
-----------------------------------	---------------------

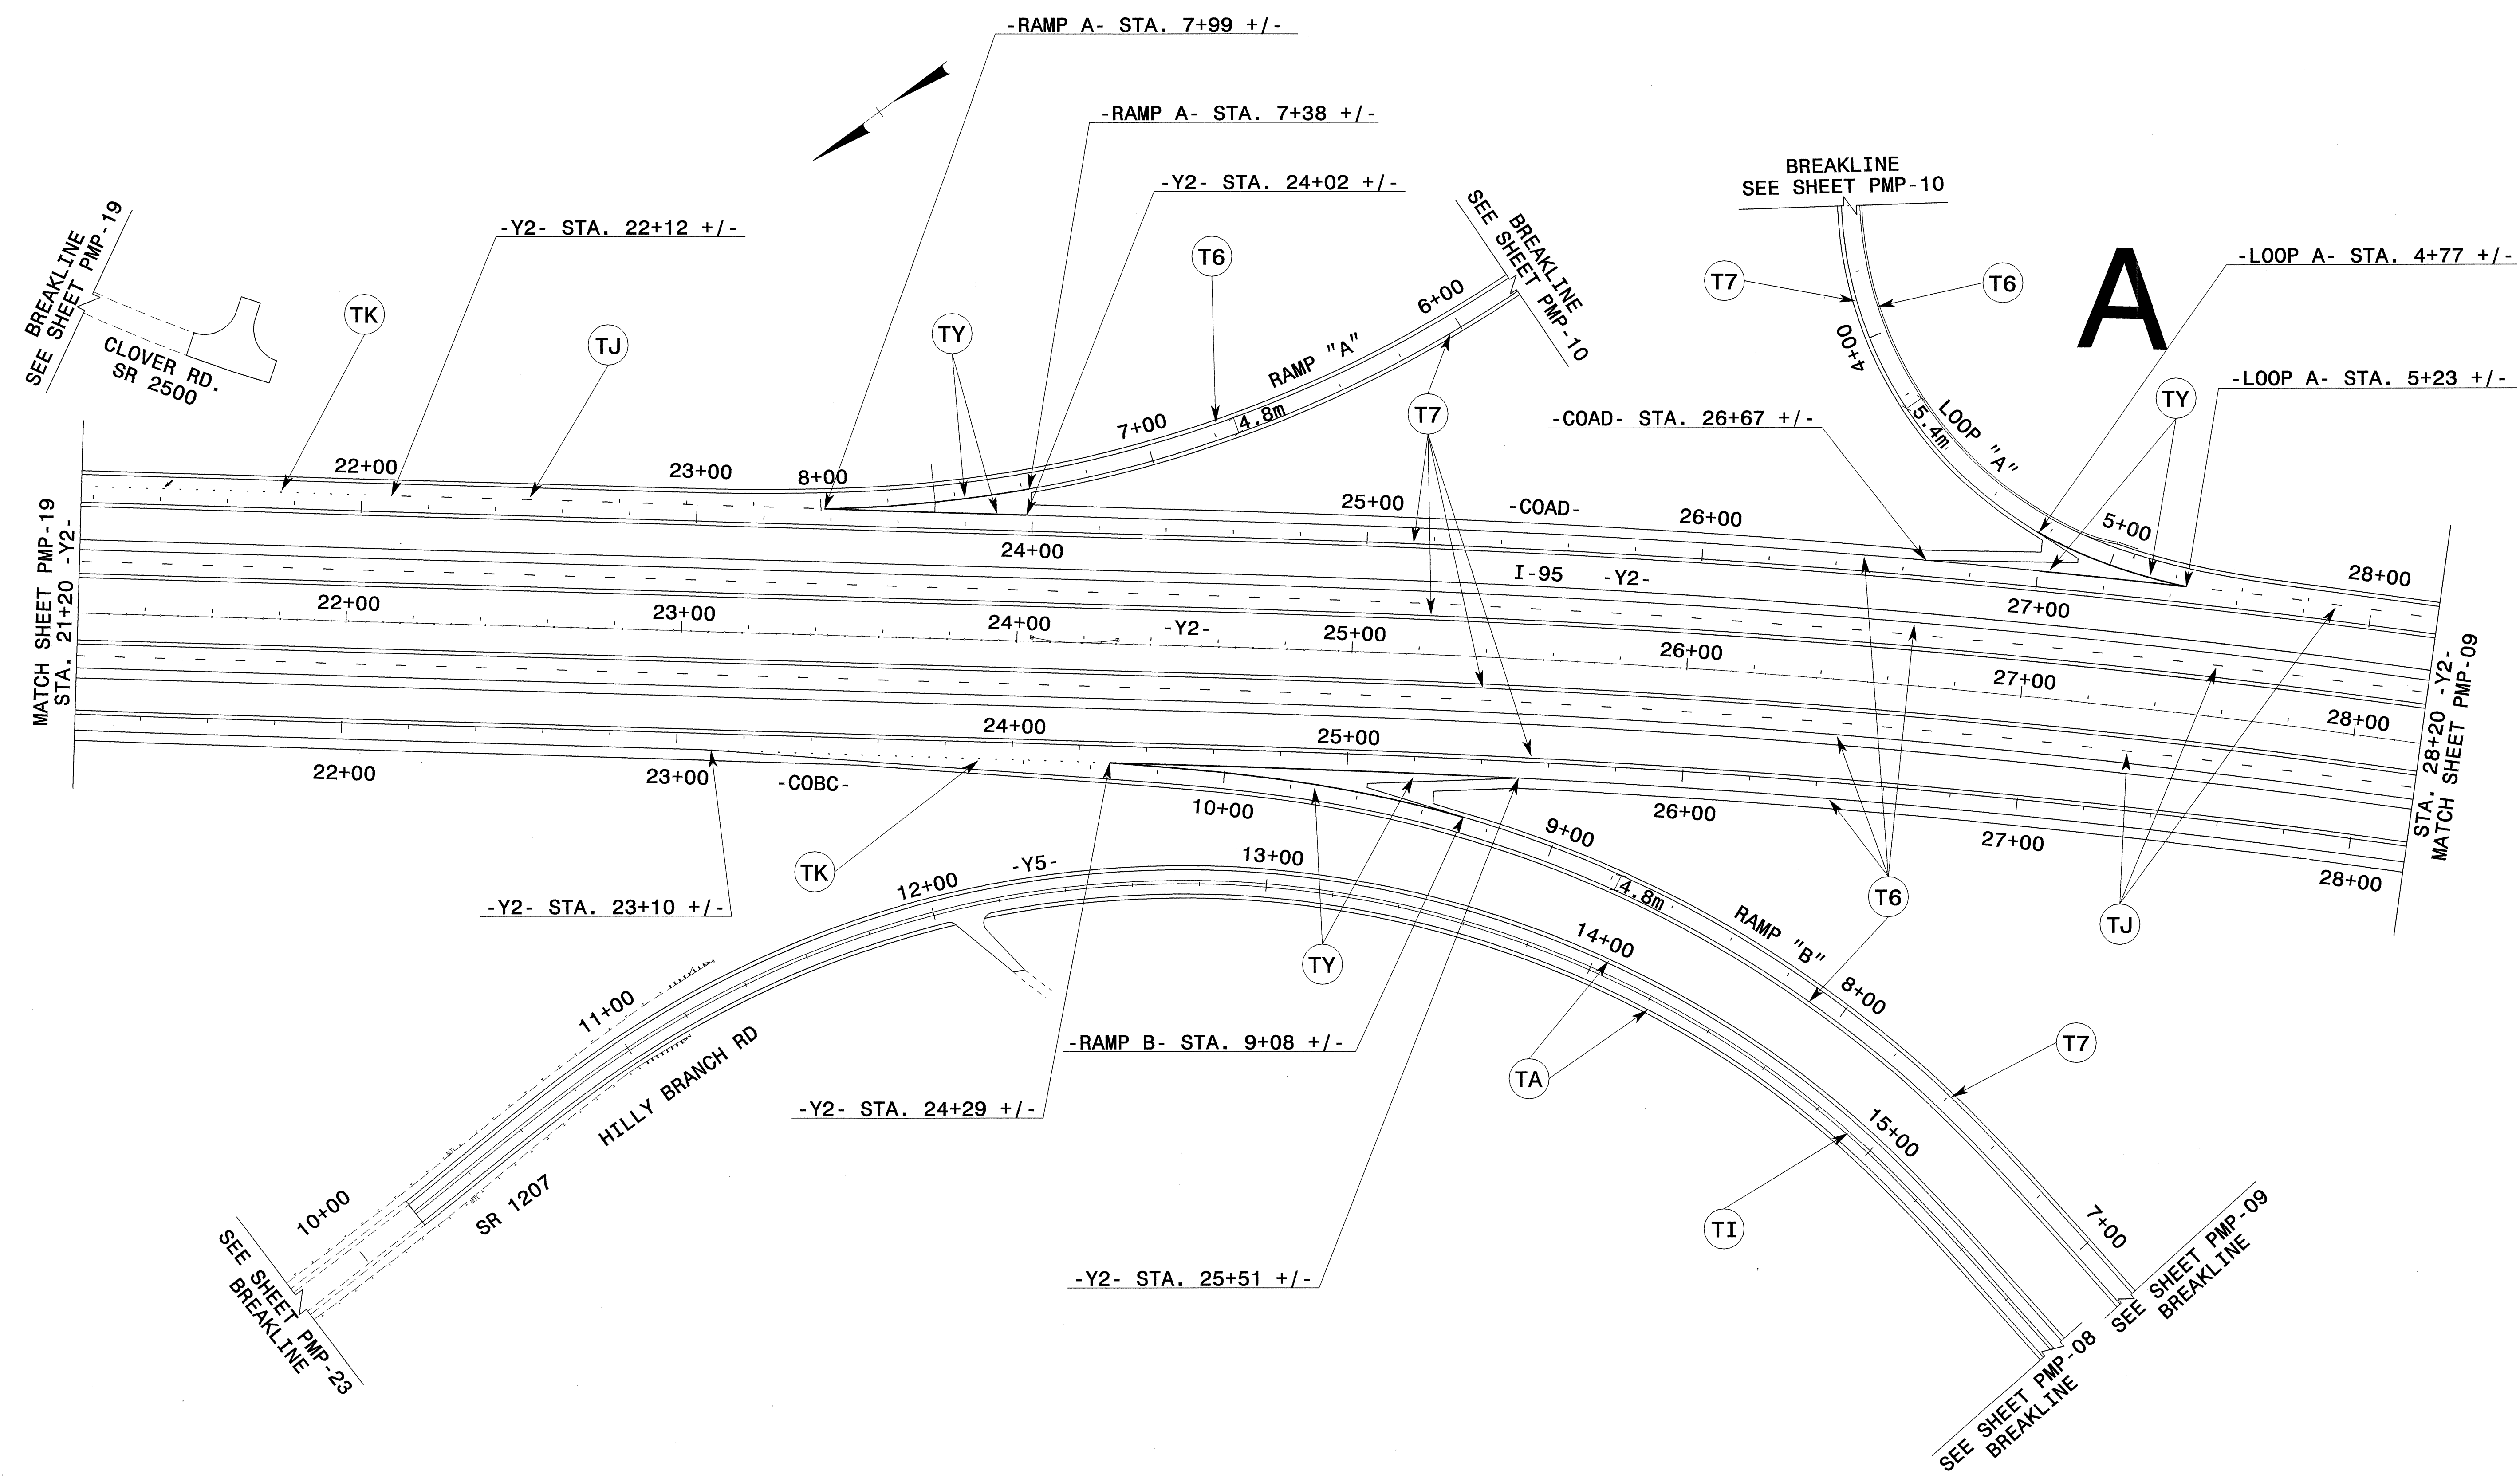

ALL LANES ARE 3.6m UNLESS OTHERWISE DENOTED

APPROVED: *John S. Kite Jr.* DATE: 6/25/04



### PAVEMENT MARKING PLAN

SCALE: NONE		REVISIONS
DATE: NOV 02		
DWG. BY: MHS		
DESIGN BY: MHS		
REVIEWED BY: CLM		

24-JUN-2004 12:43  
 F:\TC\FINAL PMS\AR513c\_TC\_pmp20.dgn  
 msteelmom AT TET21231