

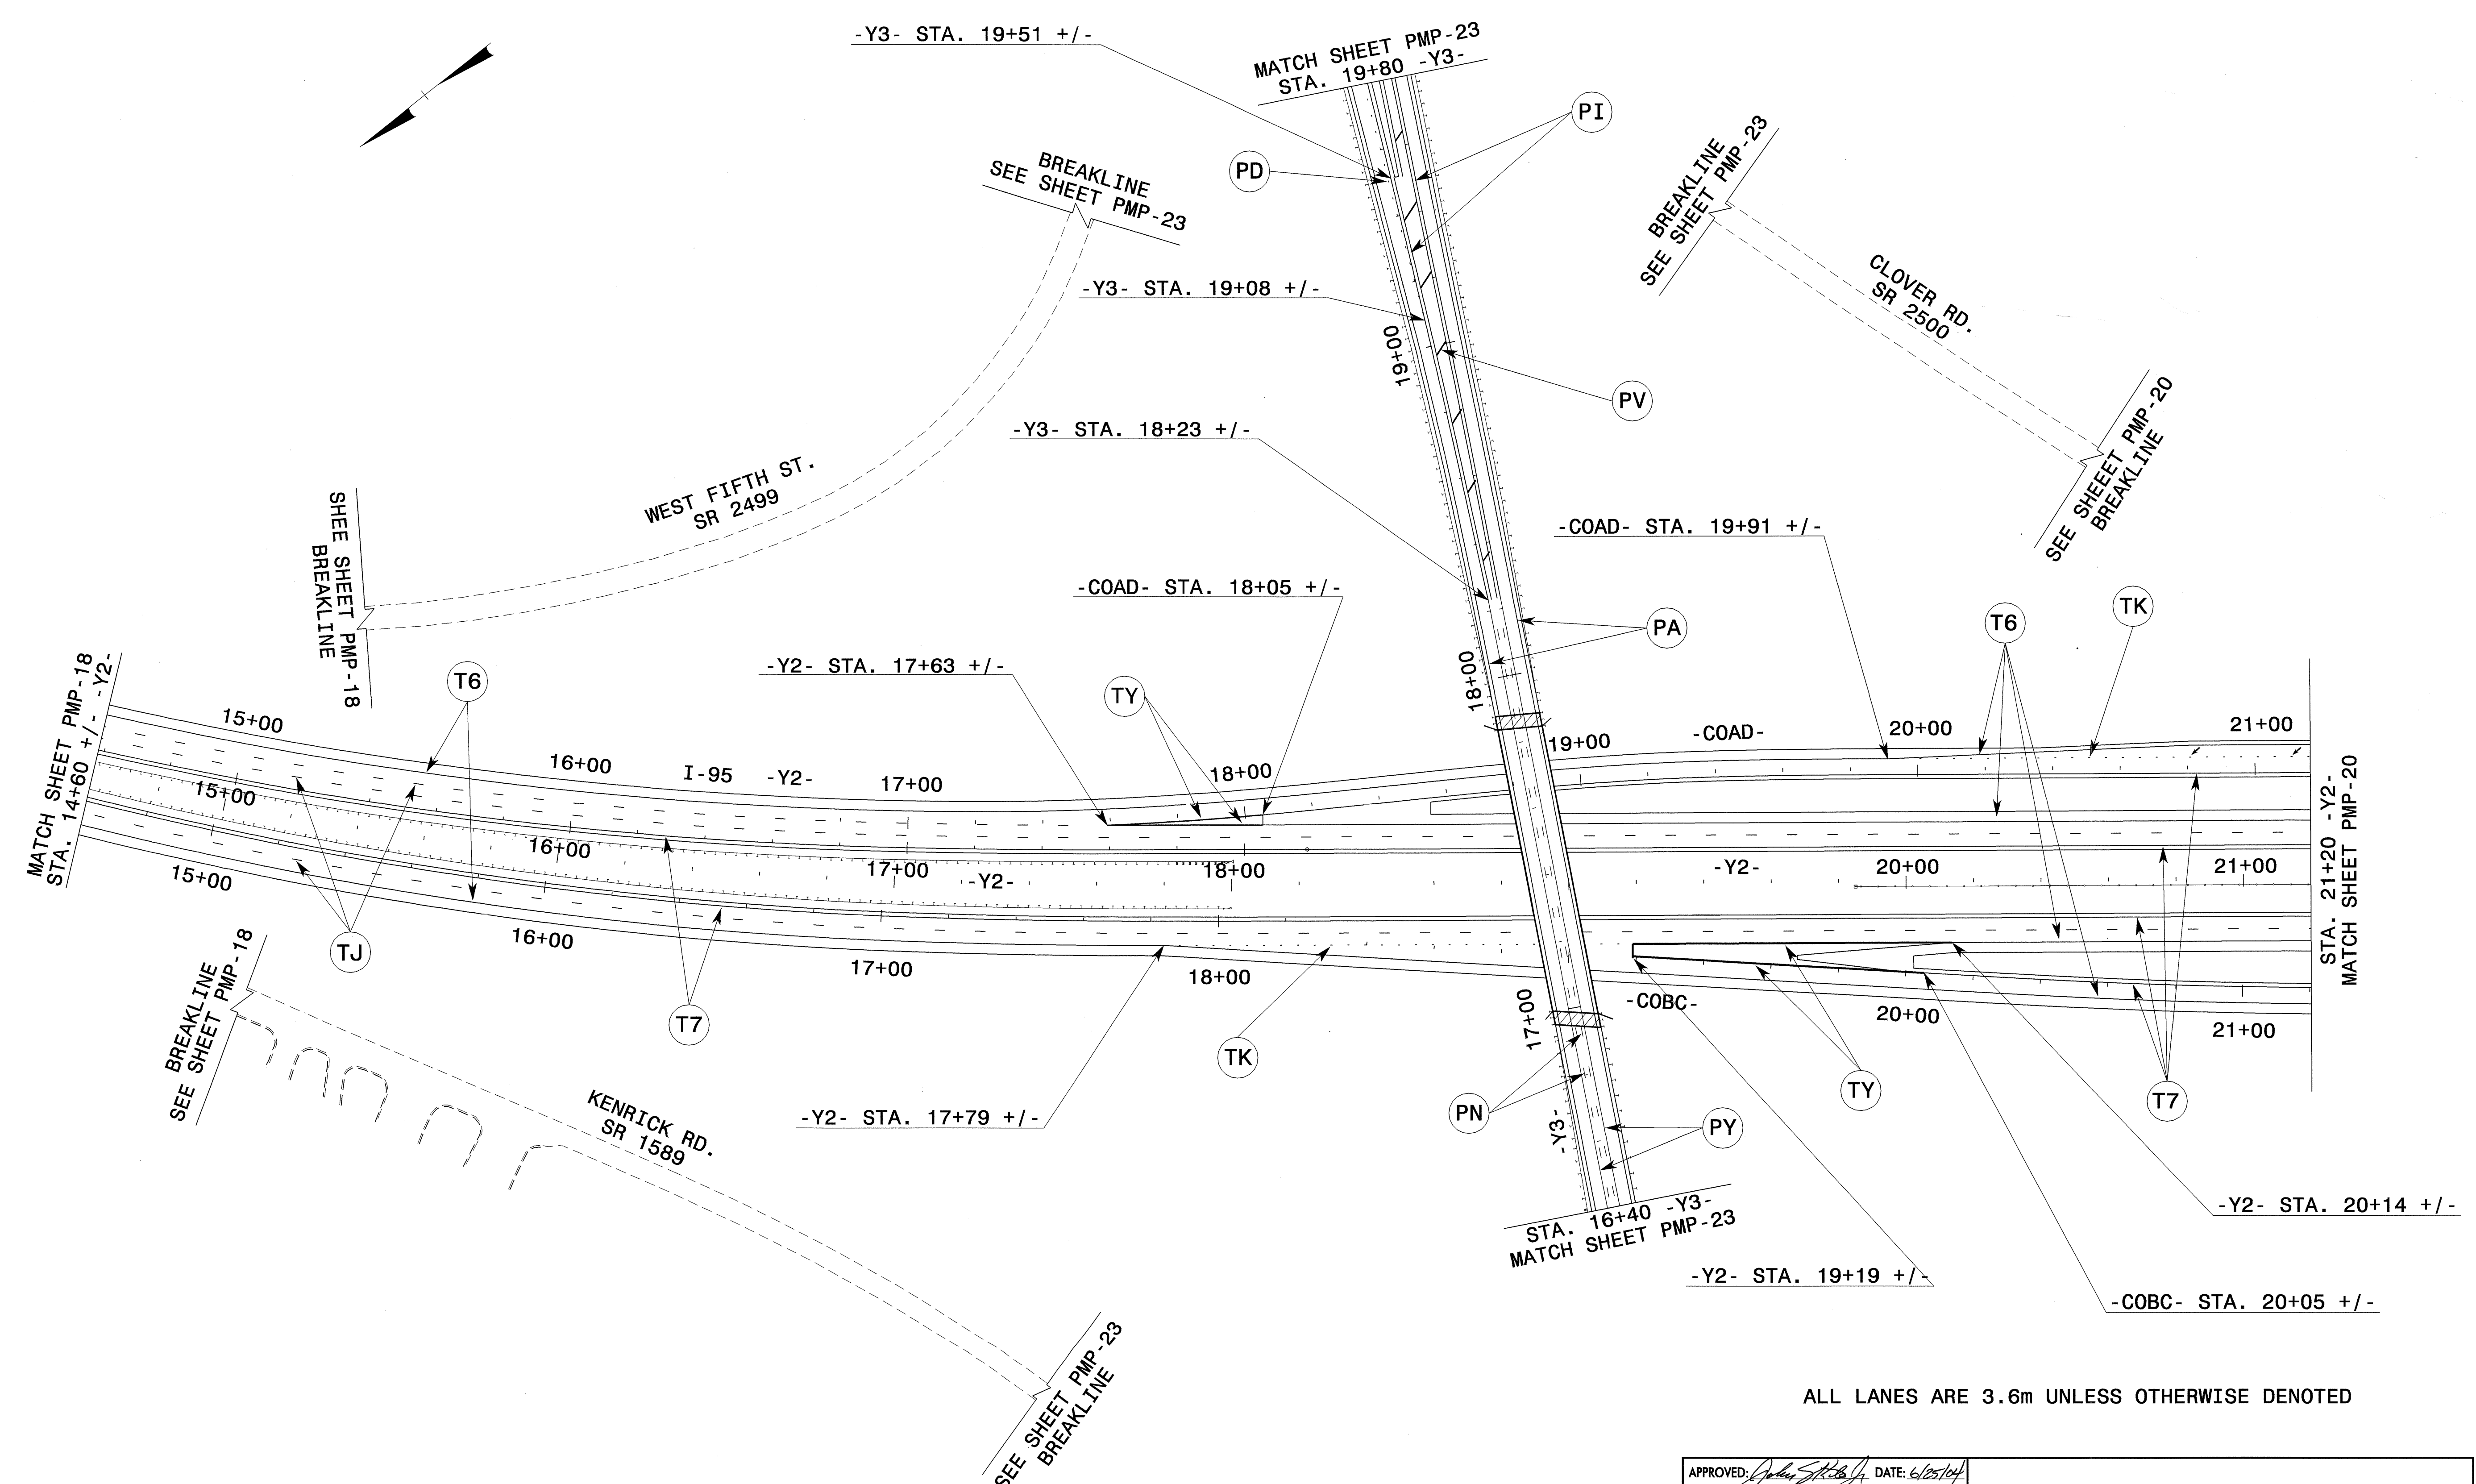


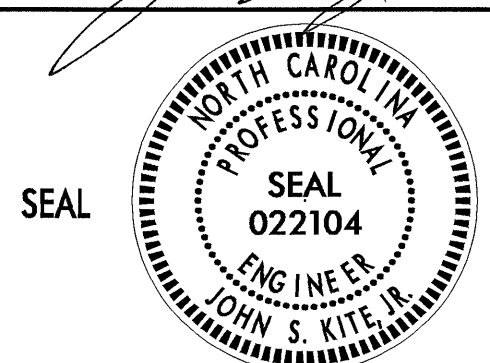

PROJ. REFERENCE NO.	SHEET NO.
R-0513BB/C	PMP-19

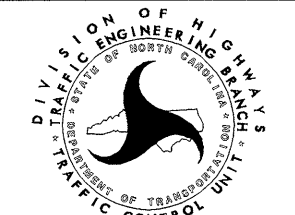

ALL LANES ARE 3.6m UNLESS OTHERWISE DENOTED

APPROVED: <i>[Signature]</i> DATE: 6/25/04	PAVEMENT MARKING PLAN	
		
SCALE: NONE		REVISIONS
DATE: NOV 02		
DESIGN BY: MHS		
REVIEWED BY: CLM		

24-JUN-2004 13:43
 F:\TCP\FINAL_PMS\SR513c_TC_pmp19.dgn
 msteelman AT TETC2331