




PROJ. REFERENCE NO.	SHEET NO.
R-0513BB/C	PMP-18

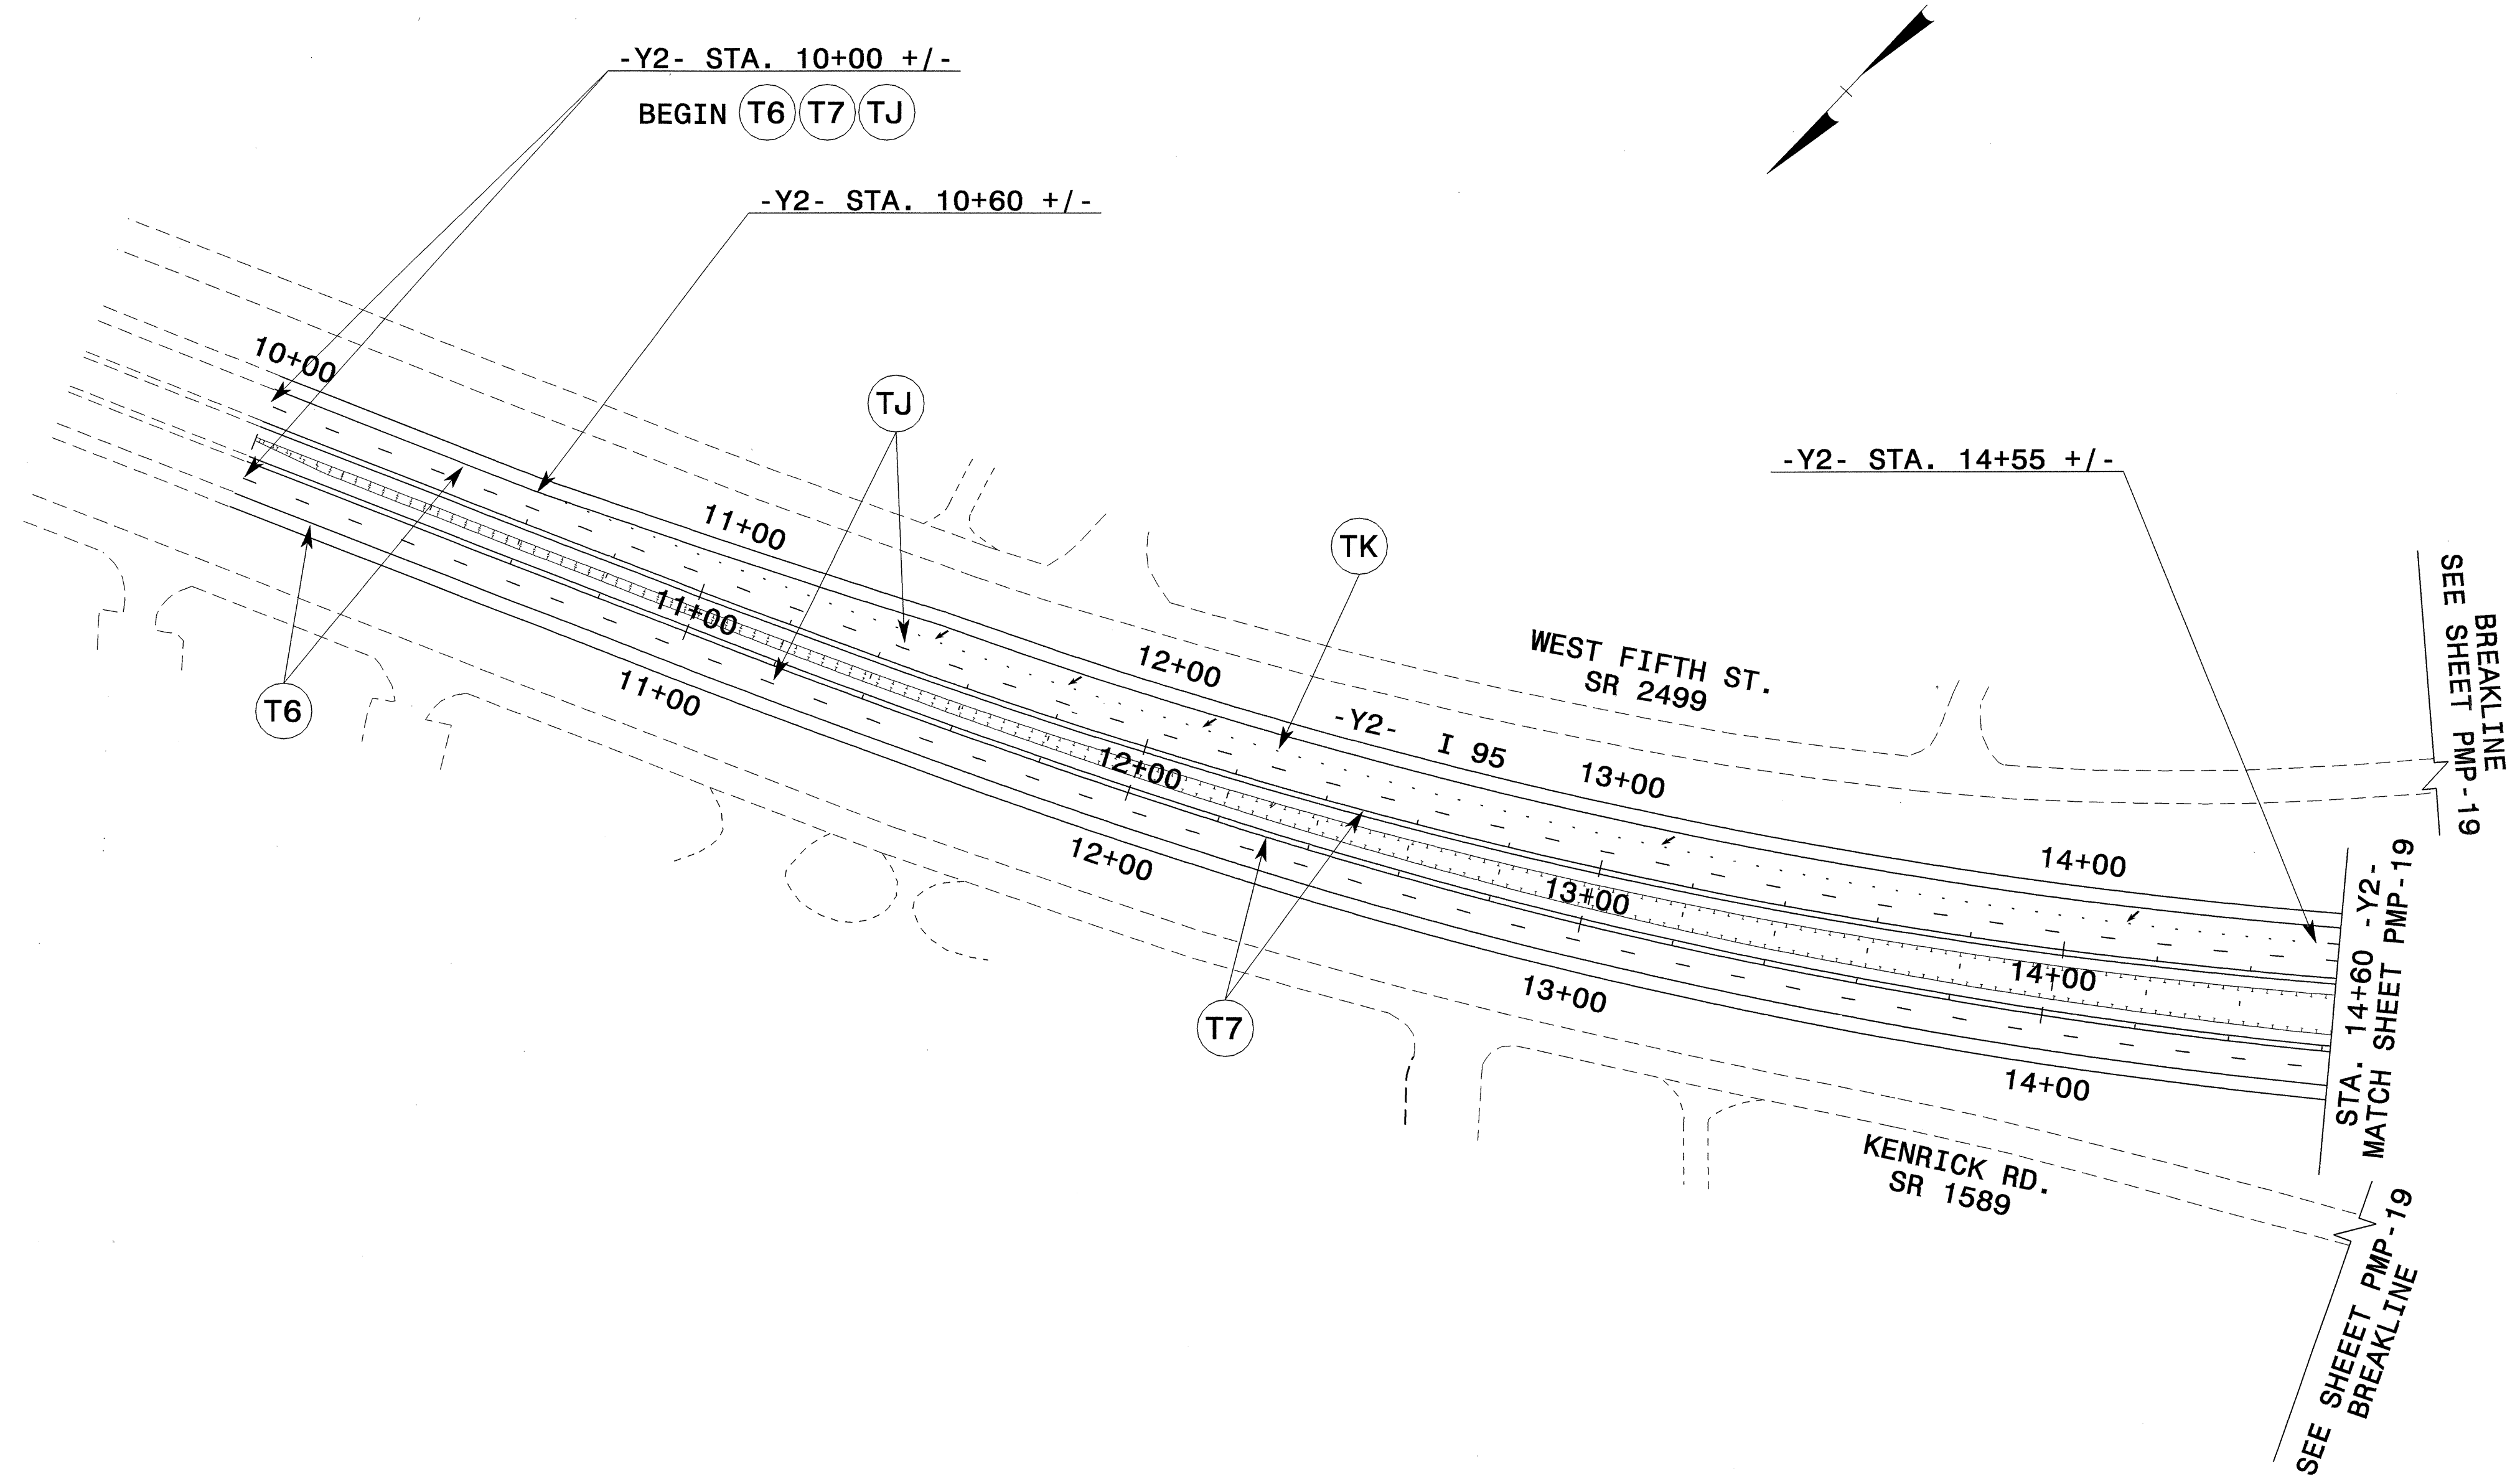

ALL LANES ARE 3.6m UNLESS OTHERWISE DENOTED

24-JUN-2004 12:42  
 F:\TCP\FINAL PM\SR513C\_TC.pmp18.dgn  
 AT TETC21231  
 msTeelmon

APPROVED: <i>John S. Kite, Jr.</i> DATE: <i>11/02/02</i>	<b>PAVEMENT MARKING PLAN</b>	
SCALE: NONE		REVISIONS
DATE: NOV 02		
DWG. BY: MHS		
DESIGN BY: MHS		
REVIEWED BY: CLM		<small>CADD FILE: R513C TC PMP15.DGN</small>