




PROJ. REFERENCE NO.	SHEET NO.
R-0513BB/C	PMP-16

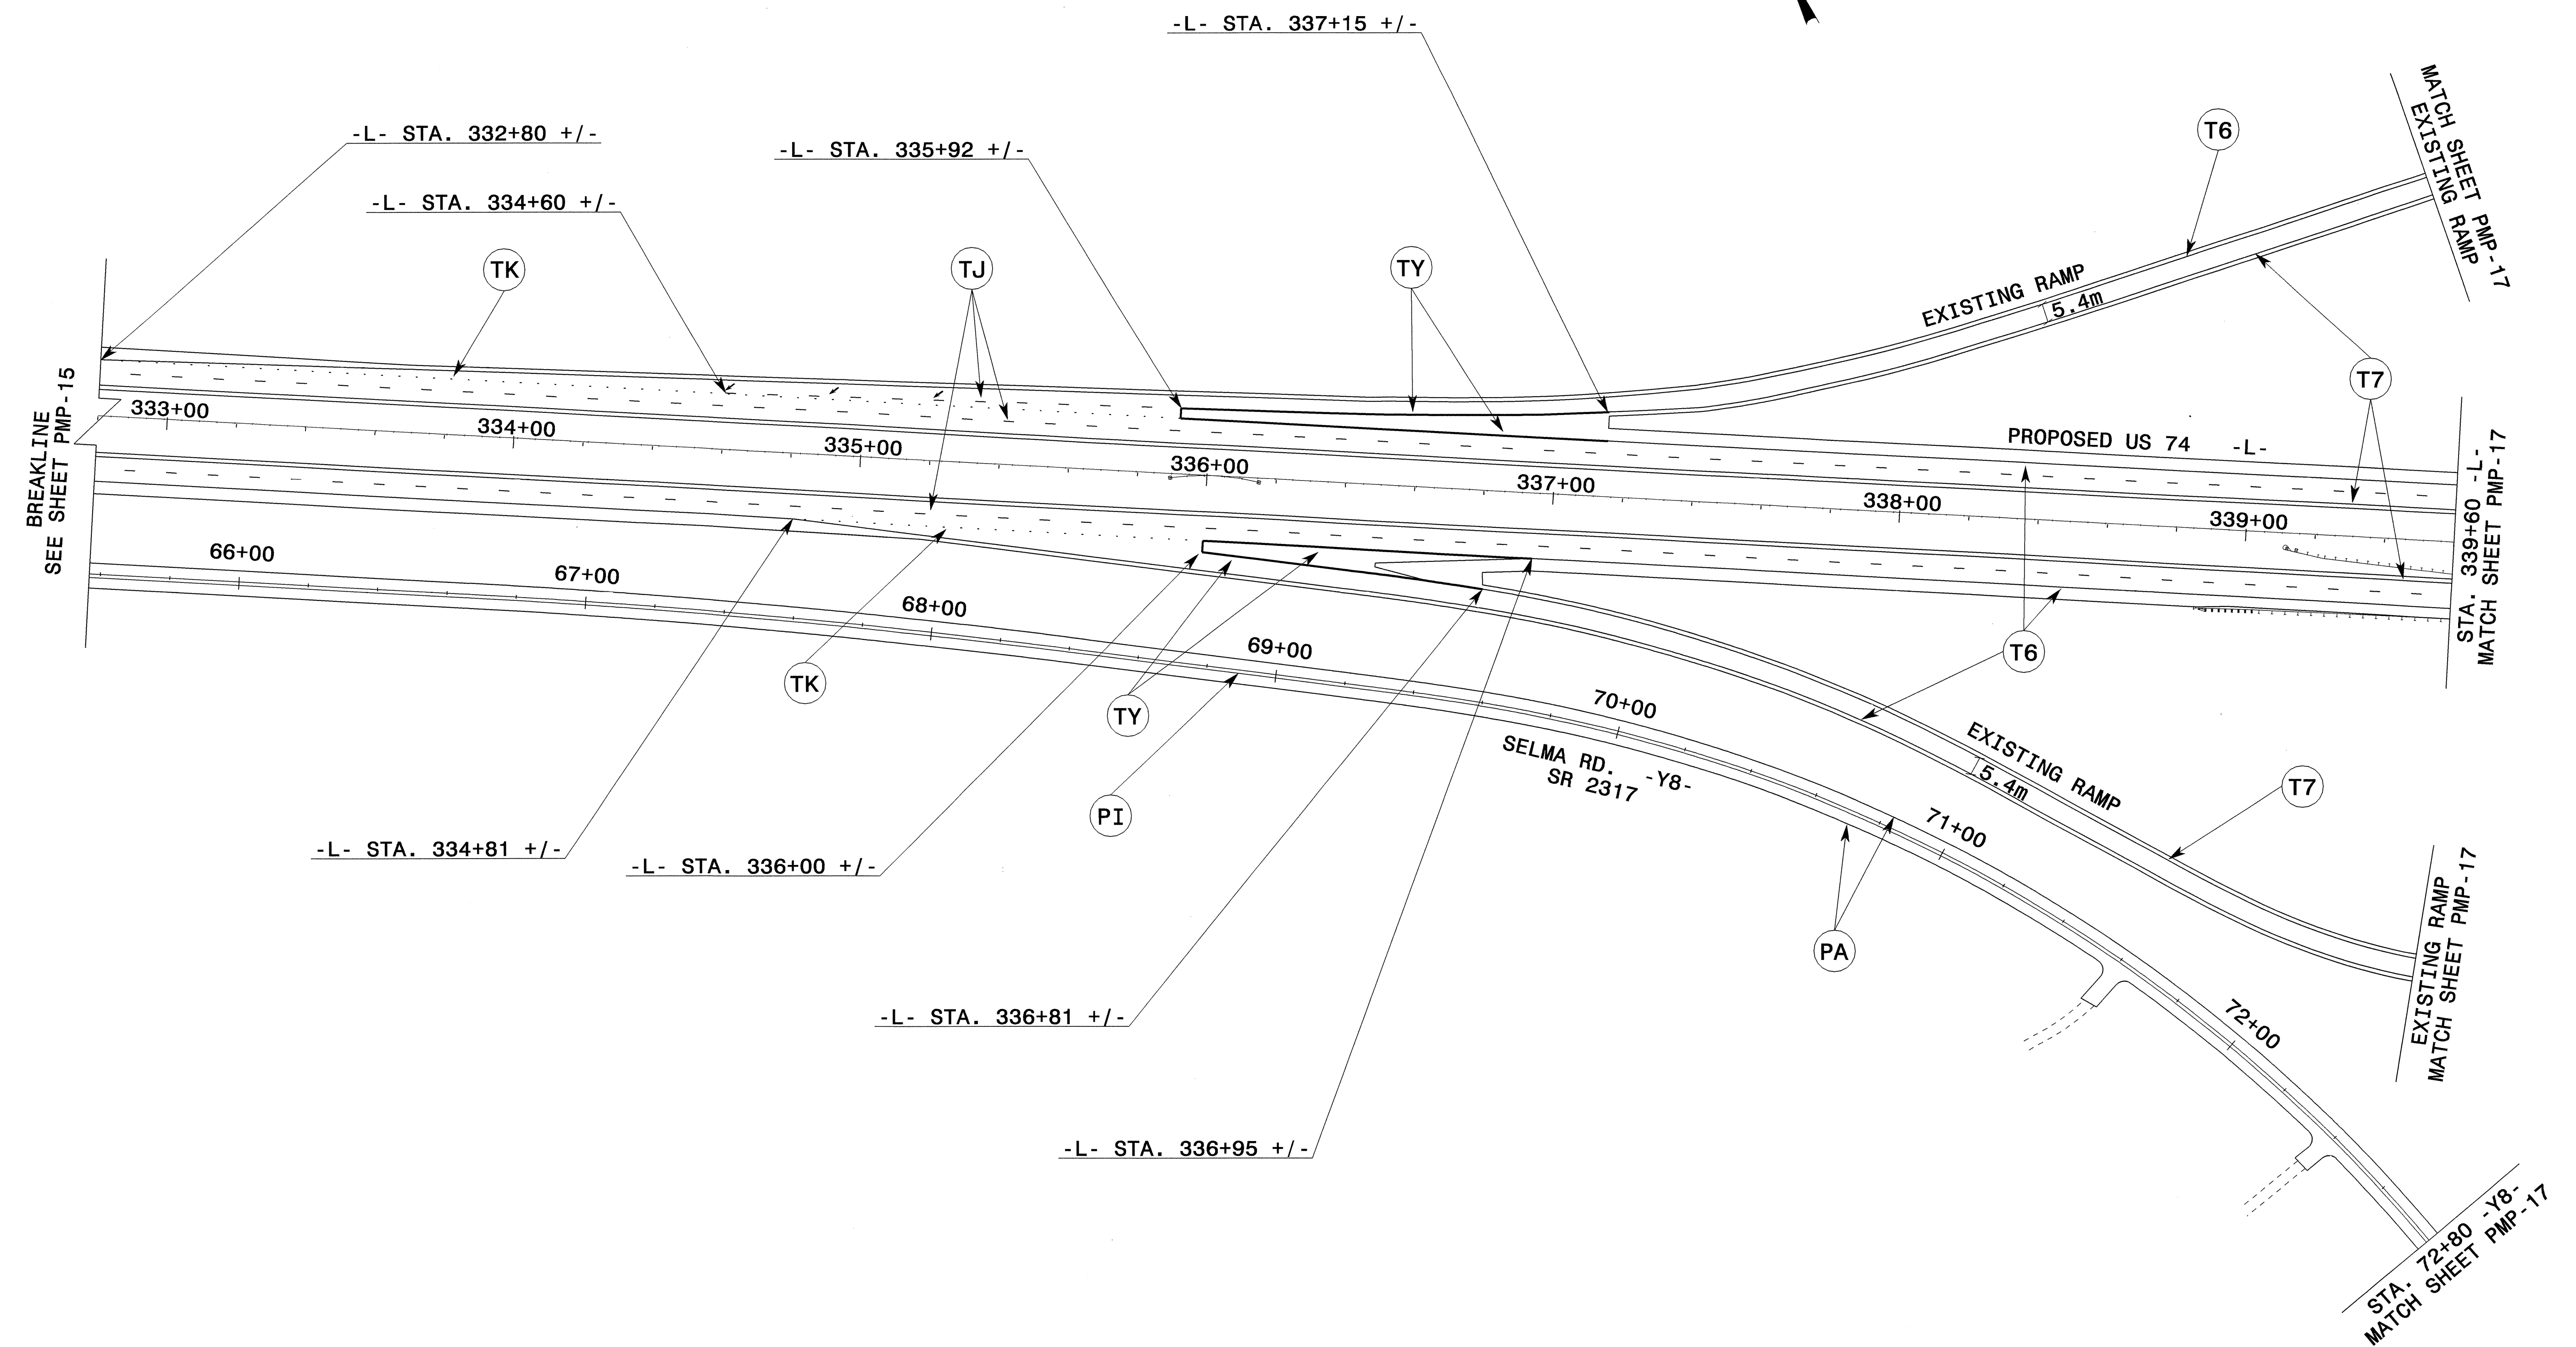

ALL LANES ARE 3.6m UNLESS OTHERWISE DENOTED

APPROVED: *John S. Kite, R.* DATE: 9/27/04

**PAVEMENT MARKING PLAN**

SCALE: NONE			REVISIONS
DATE: NOV 02			
DWG. BY: MHS			
DESIGN BY: MHS			
REVIEWED BY: CLM			CADD FILE: R513C TC PMP13.DGN

24-SEP-2004 15:42  
G:\TCP\FINAL PM'S\RS13C\_TC.pmp16.dgn  
msfeelman AT 11/12/2004