




| | |
|---------------------|-----------|
| PROJ. REFERENCE NO. | SHEET NO. |
| R-0513BB/C | PMP-15 |

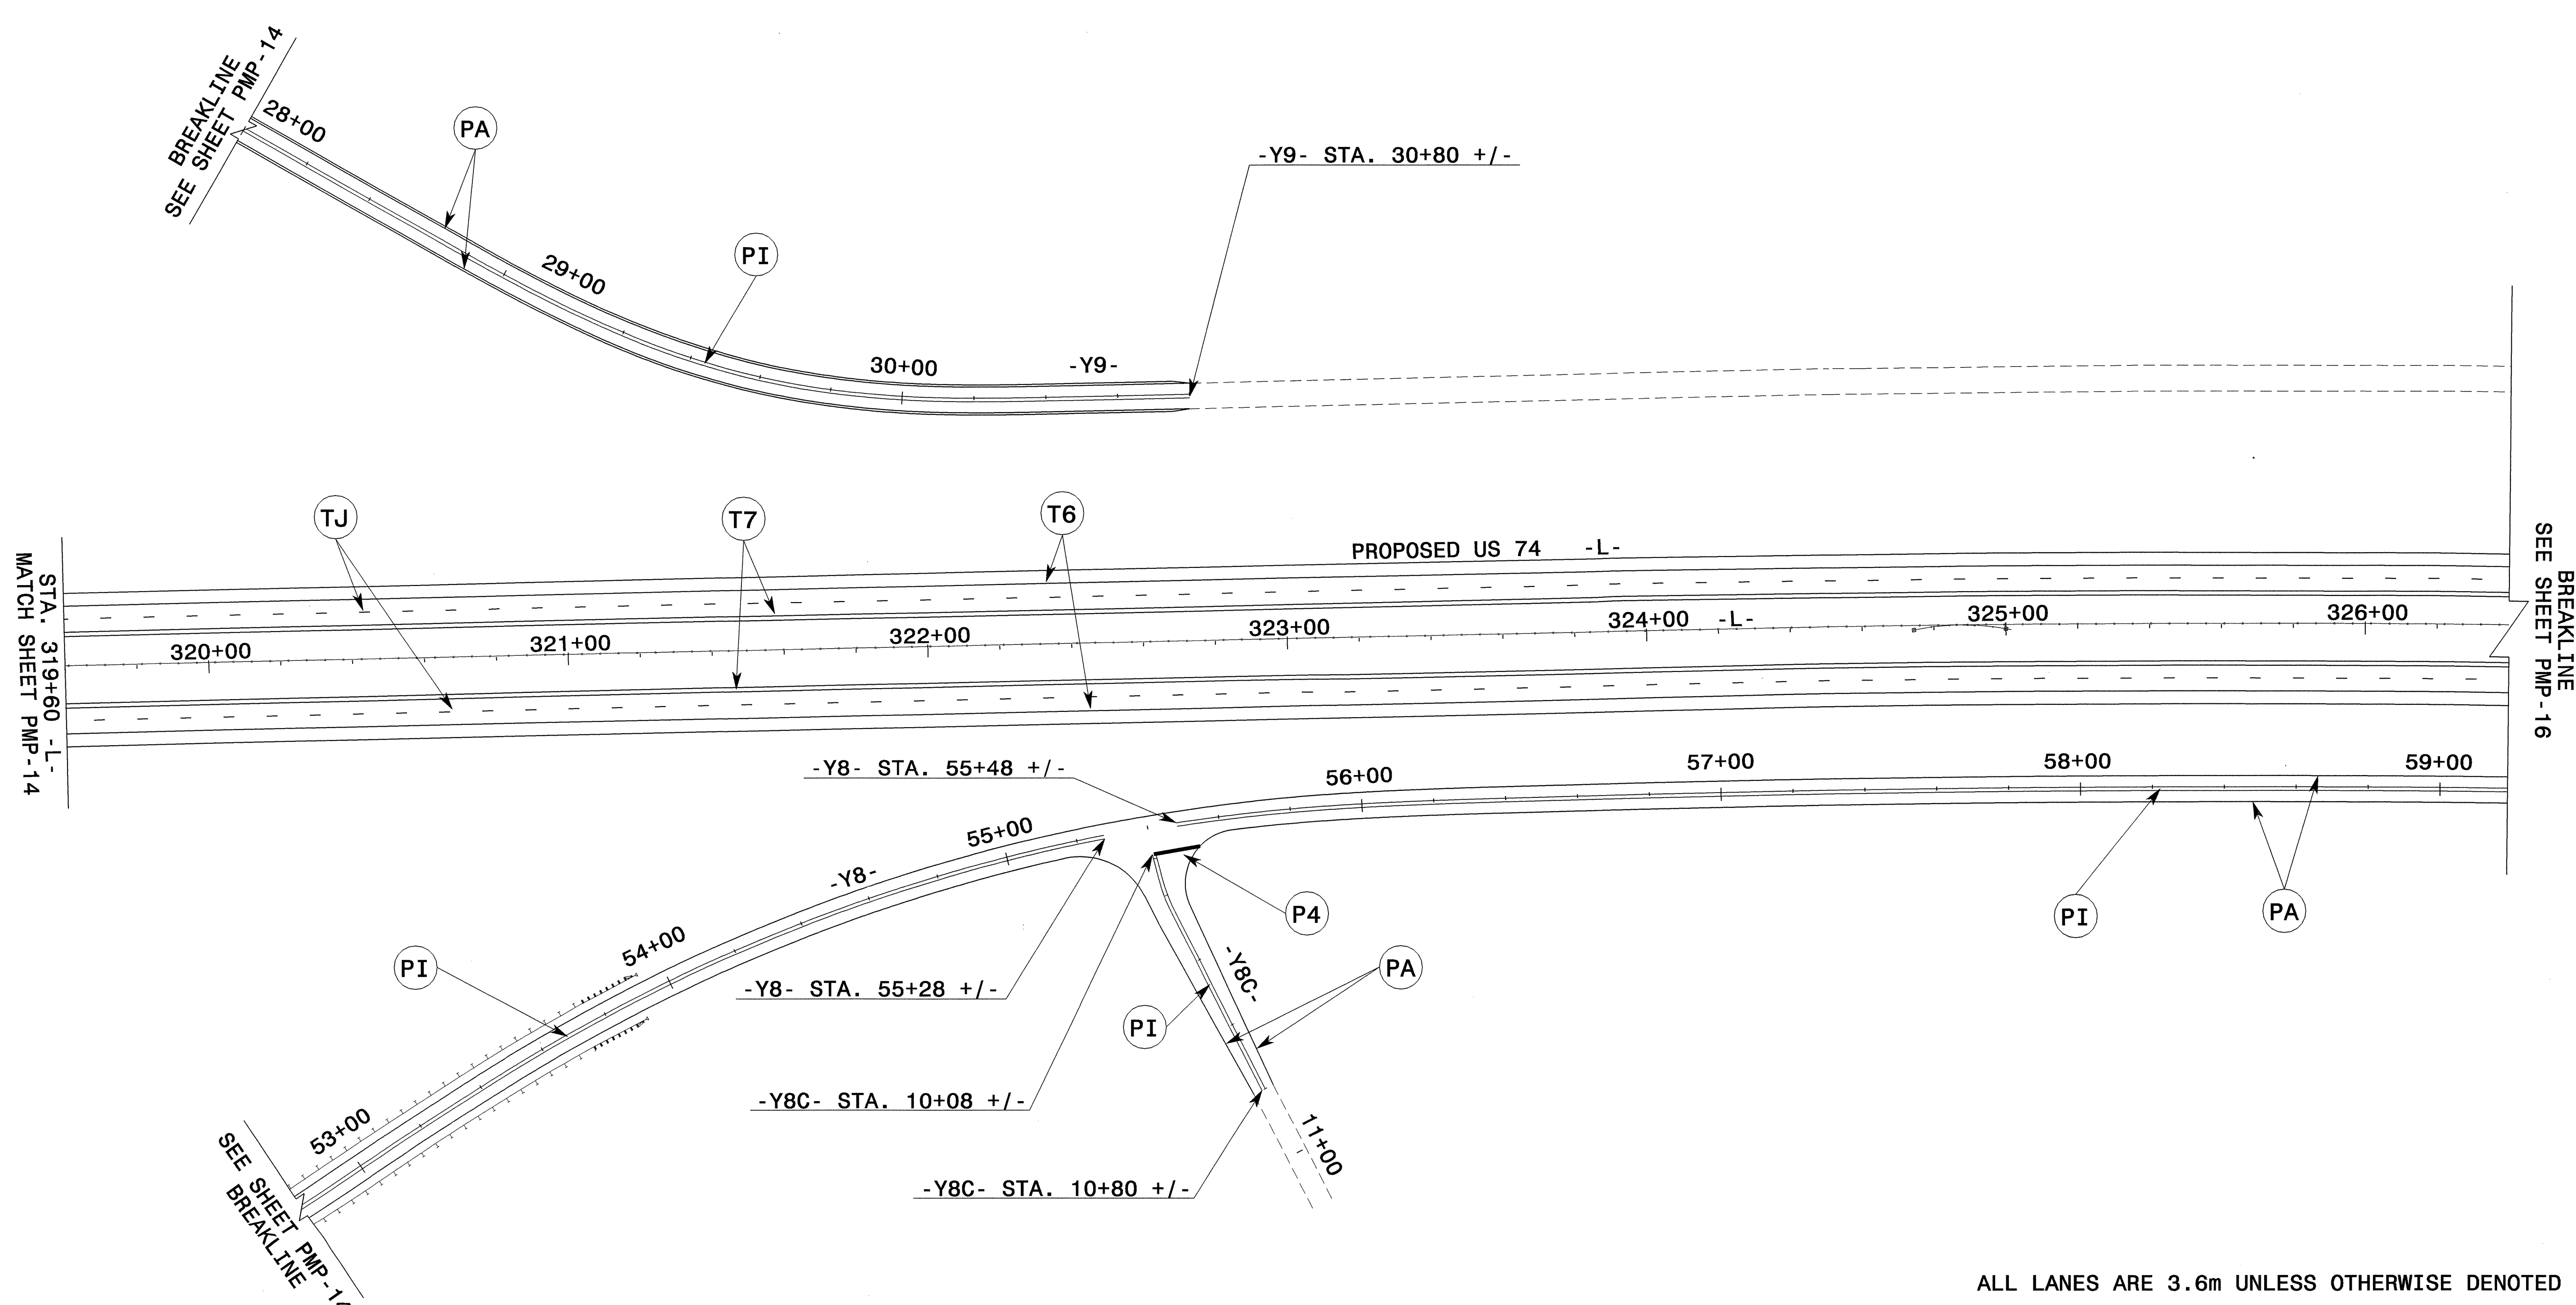

ALL LANES ARE 3.6m UNLESS OTHERWISE DENOTED

24-SEP-2004 15:41
 G:\TCP\FINAL PM\S\1513\TC_pmp15.dgn
 msteeleman

| APPROVED: | DATE: 9/27/04 | PAVEMENT MARKING PLAN | | | | | | | | | | | |
|------------------|--|---|--------------------|--|--|-----------|--|--|--|--|--|--|--|
| | SCALE: NONE | | | | | | | | | | | | |
| | DATE: NOV 02 | <table border="1"> <tr><th colspan="2">REVISIONS</th></tr> <tr><td> </td><td> </td></tr> <tr><td> </td><td> </td></tr> <tr><td> </td><td> </td></tr> </table> | | | | REVISIONS | | | | | | | |
| | REVISIONS | | | | | | | | | | | | |
| | | | | | | | | | | | | | |
| | | | | | | | | | | | | | |
| | | | | | | | | | | | | | |
| DWG. BY: MHS | <table border="1"> <tr><td>CADD FILE</td><td>R513C TC PMP12.DGN</td></tr> </table> | CADD FILE | R513C TC PMP12.DGN | | | | | | | | | | |
| CADD FILE | | R513C TC PMP12.DGN | | | | | | | | | | | |
| DESIGN BY: MHS | | | | | | | | | | | | | |
| REVIEWED BY: CLM | | | | | | | | | | | | | |