




PROJ. REFERENCE NO. R-0513BB/C	SHEET NO. PMP-14
-----------------------------------	---------------------

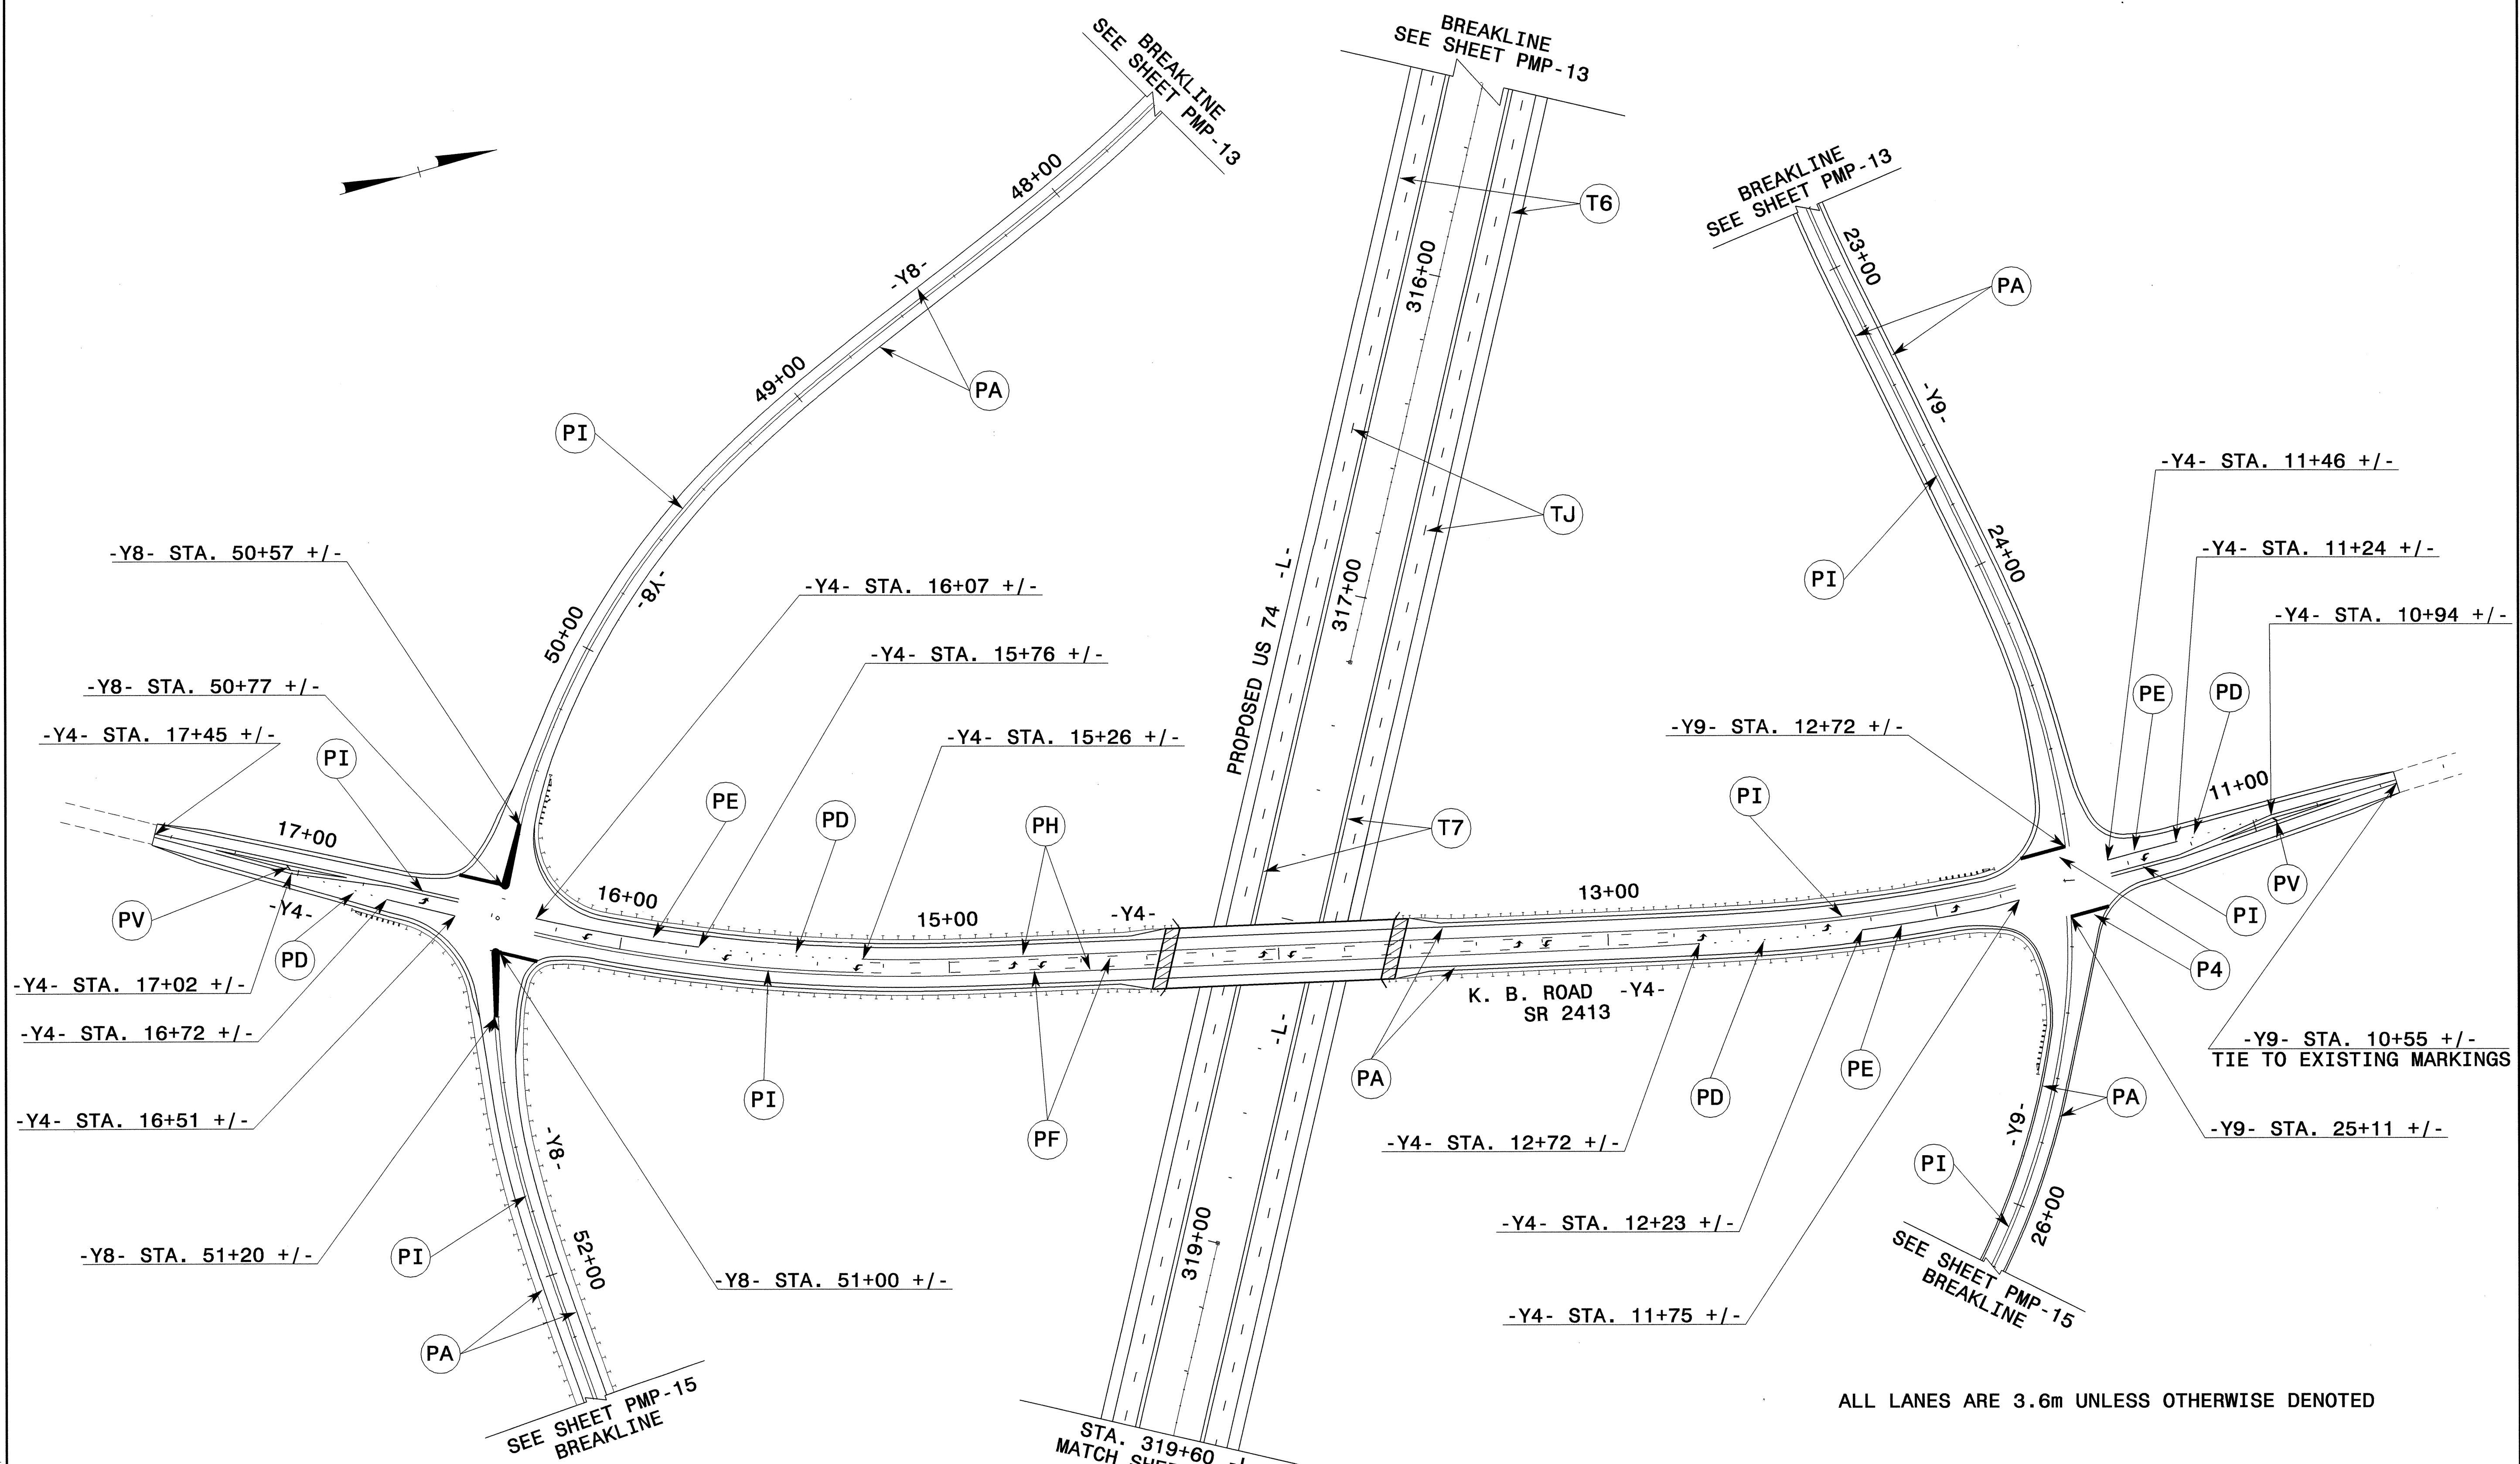

ALL LANES ARE 3.6m UNLESS OTHERWISE DENOTED

24-SEP-2004 15:41
 G:\TCP\FINAL PM\S\0513C\TC_pmp14.dgn
 m8feelmah AT 1E1C2231

APPROVED: DATE: 11/2/04	PAVEMENT MARKING PLAN	
SCALE: NONE		REVISIONS
DATE: NOV 02		
DWG. BY: MHS		
DESIGN BY: MHS		
REVIEWED BY: CLM		CADD FILE: R513C TC PMP11.DGN