




PROJ. REFERENCE NO.	SHEET NO.
R-0513BB/C	PMP-13

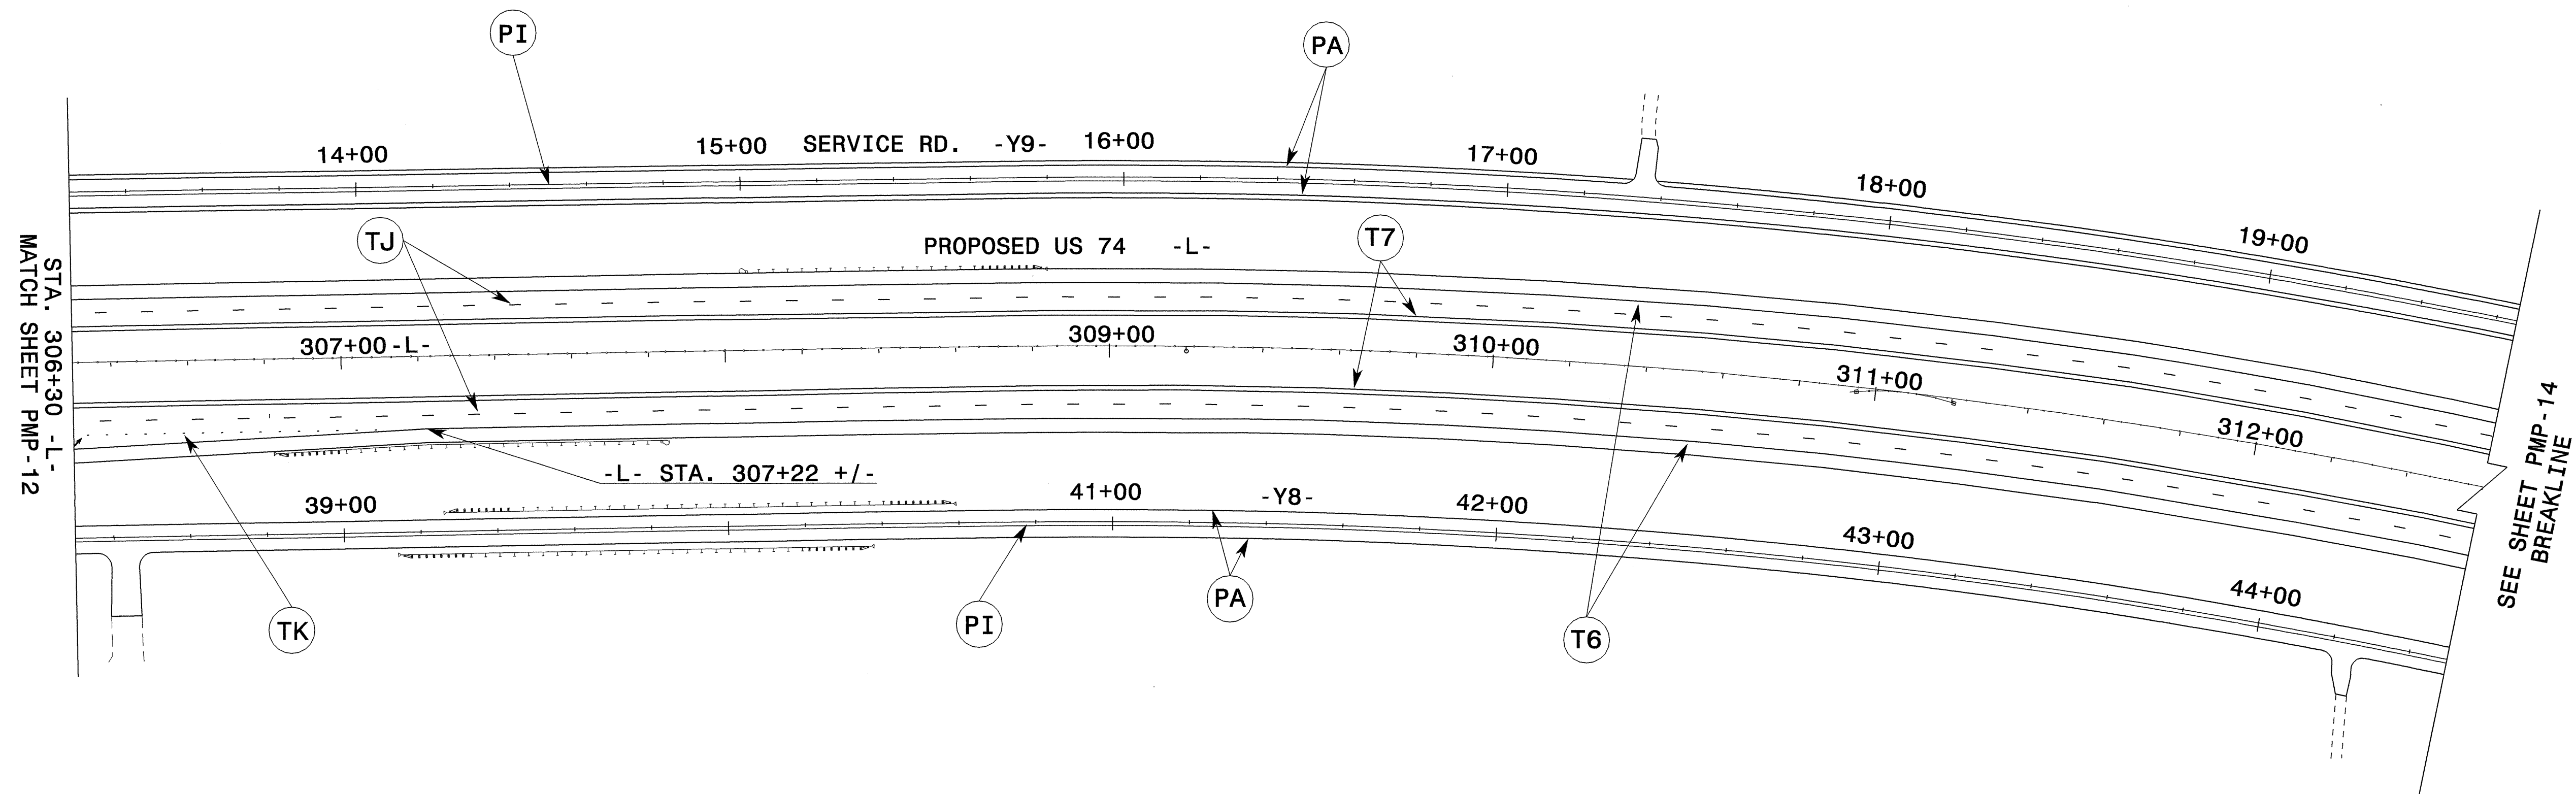

ALL LANES ARE 3.6m UNLESS OTHERWISE DENOTED

24-SEP-2004 15:41
 G:\TC\FINAL PMS\0513C-TC-pmp13.dgn
 msTeeliman AT 11/12/2003

APPROVED: DATE: 11/02/02	PAVEMENT MARKING PLAN	
SCALE: NONE		REVISIONS
DATE: NOV 02		
DWG. BY: MHS		
DESIGN BY: MHS		
REVIEWED BY: CLM		CADD FILE: R513C TC PMP10.DGN