




PROJ. REFERENCE NO.	SHEET NO.
R-0513BB/C	PMP-11

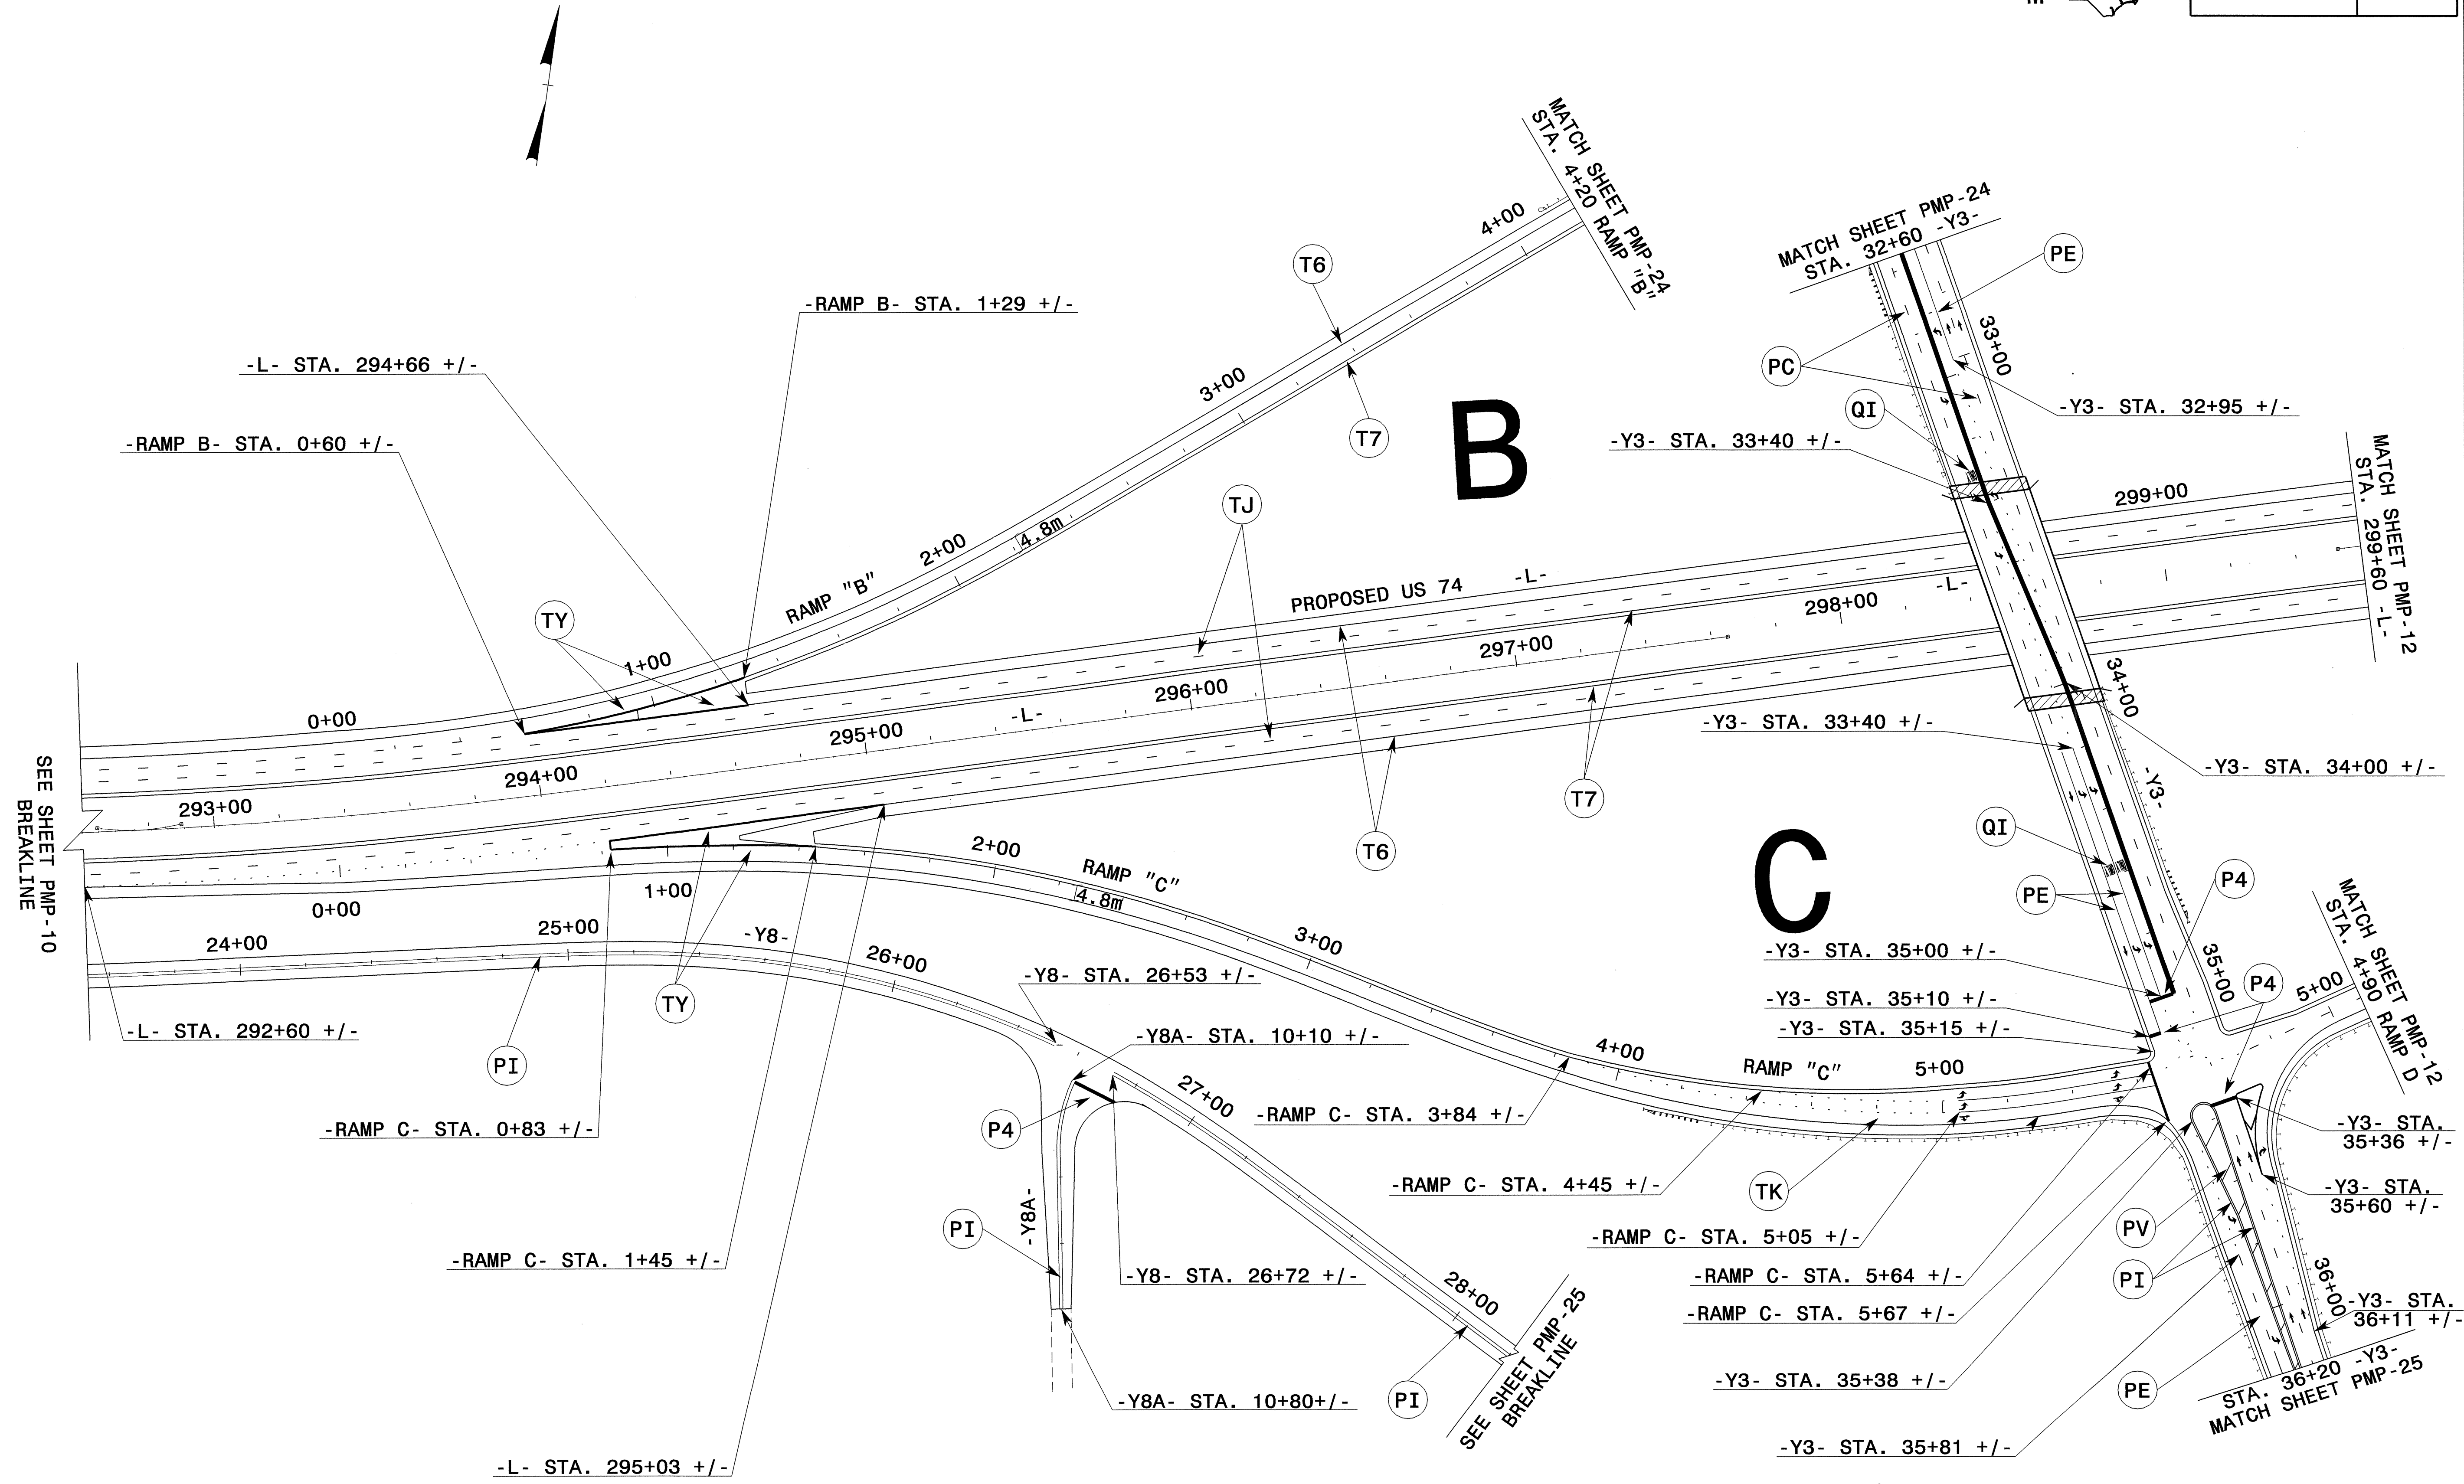

SEE SHEET PMP-10
BREAKLINE

SEE SHEET PMP-25
BREAKLINE

ALL LANES ARE 3.6m UNLESS OTHERWISE DENOTED

APPROVED:	DATE: 9/27/04	PAVEMENT MARKING PLAN	
SCALE: NONE	REVISIONS		
DATE: NOV 02			
DWG. BY: MHS			
DESIGN BY: MHS			
REVIEWED BY: CLM		<small>CADD FILE: R513C TC PMP08.DGN</small>	

24-SEP-2004 15:39
 G:\TCP\FINAL_PMS\IR513c_TC.pmp11.dgn
 msfeeman AT TETC2231