




| | |
|-----------------------------------|---------------------|
| PROJ. REFERENCE NO. R-0513BB/C | SHEET NO. PMP-10 |
|-----------------------------------|---------------------|

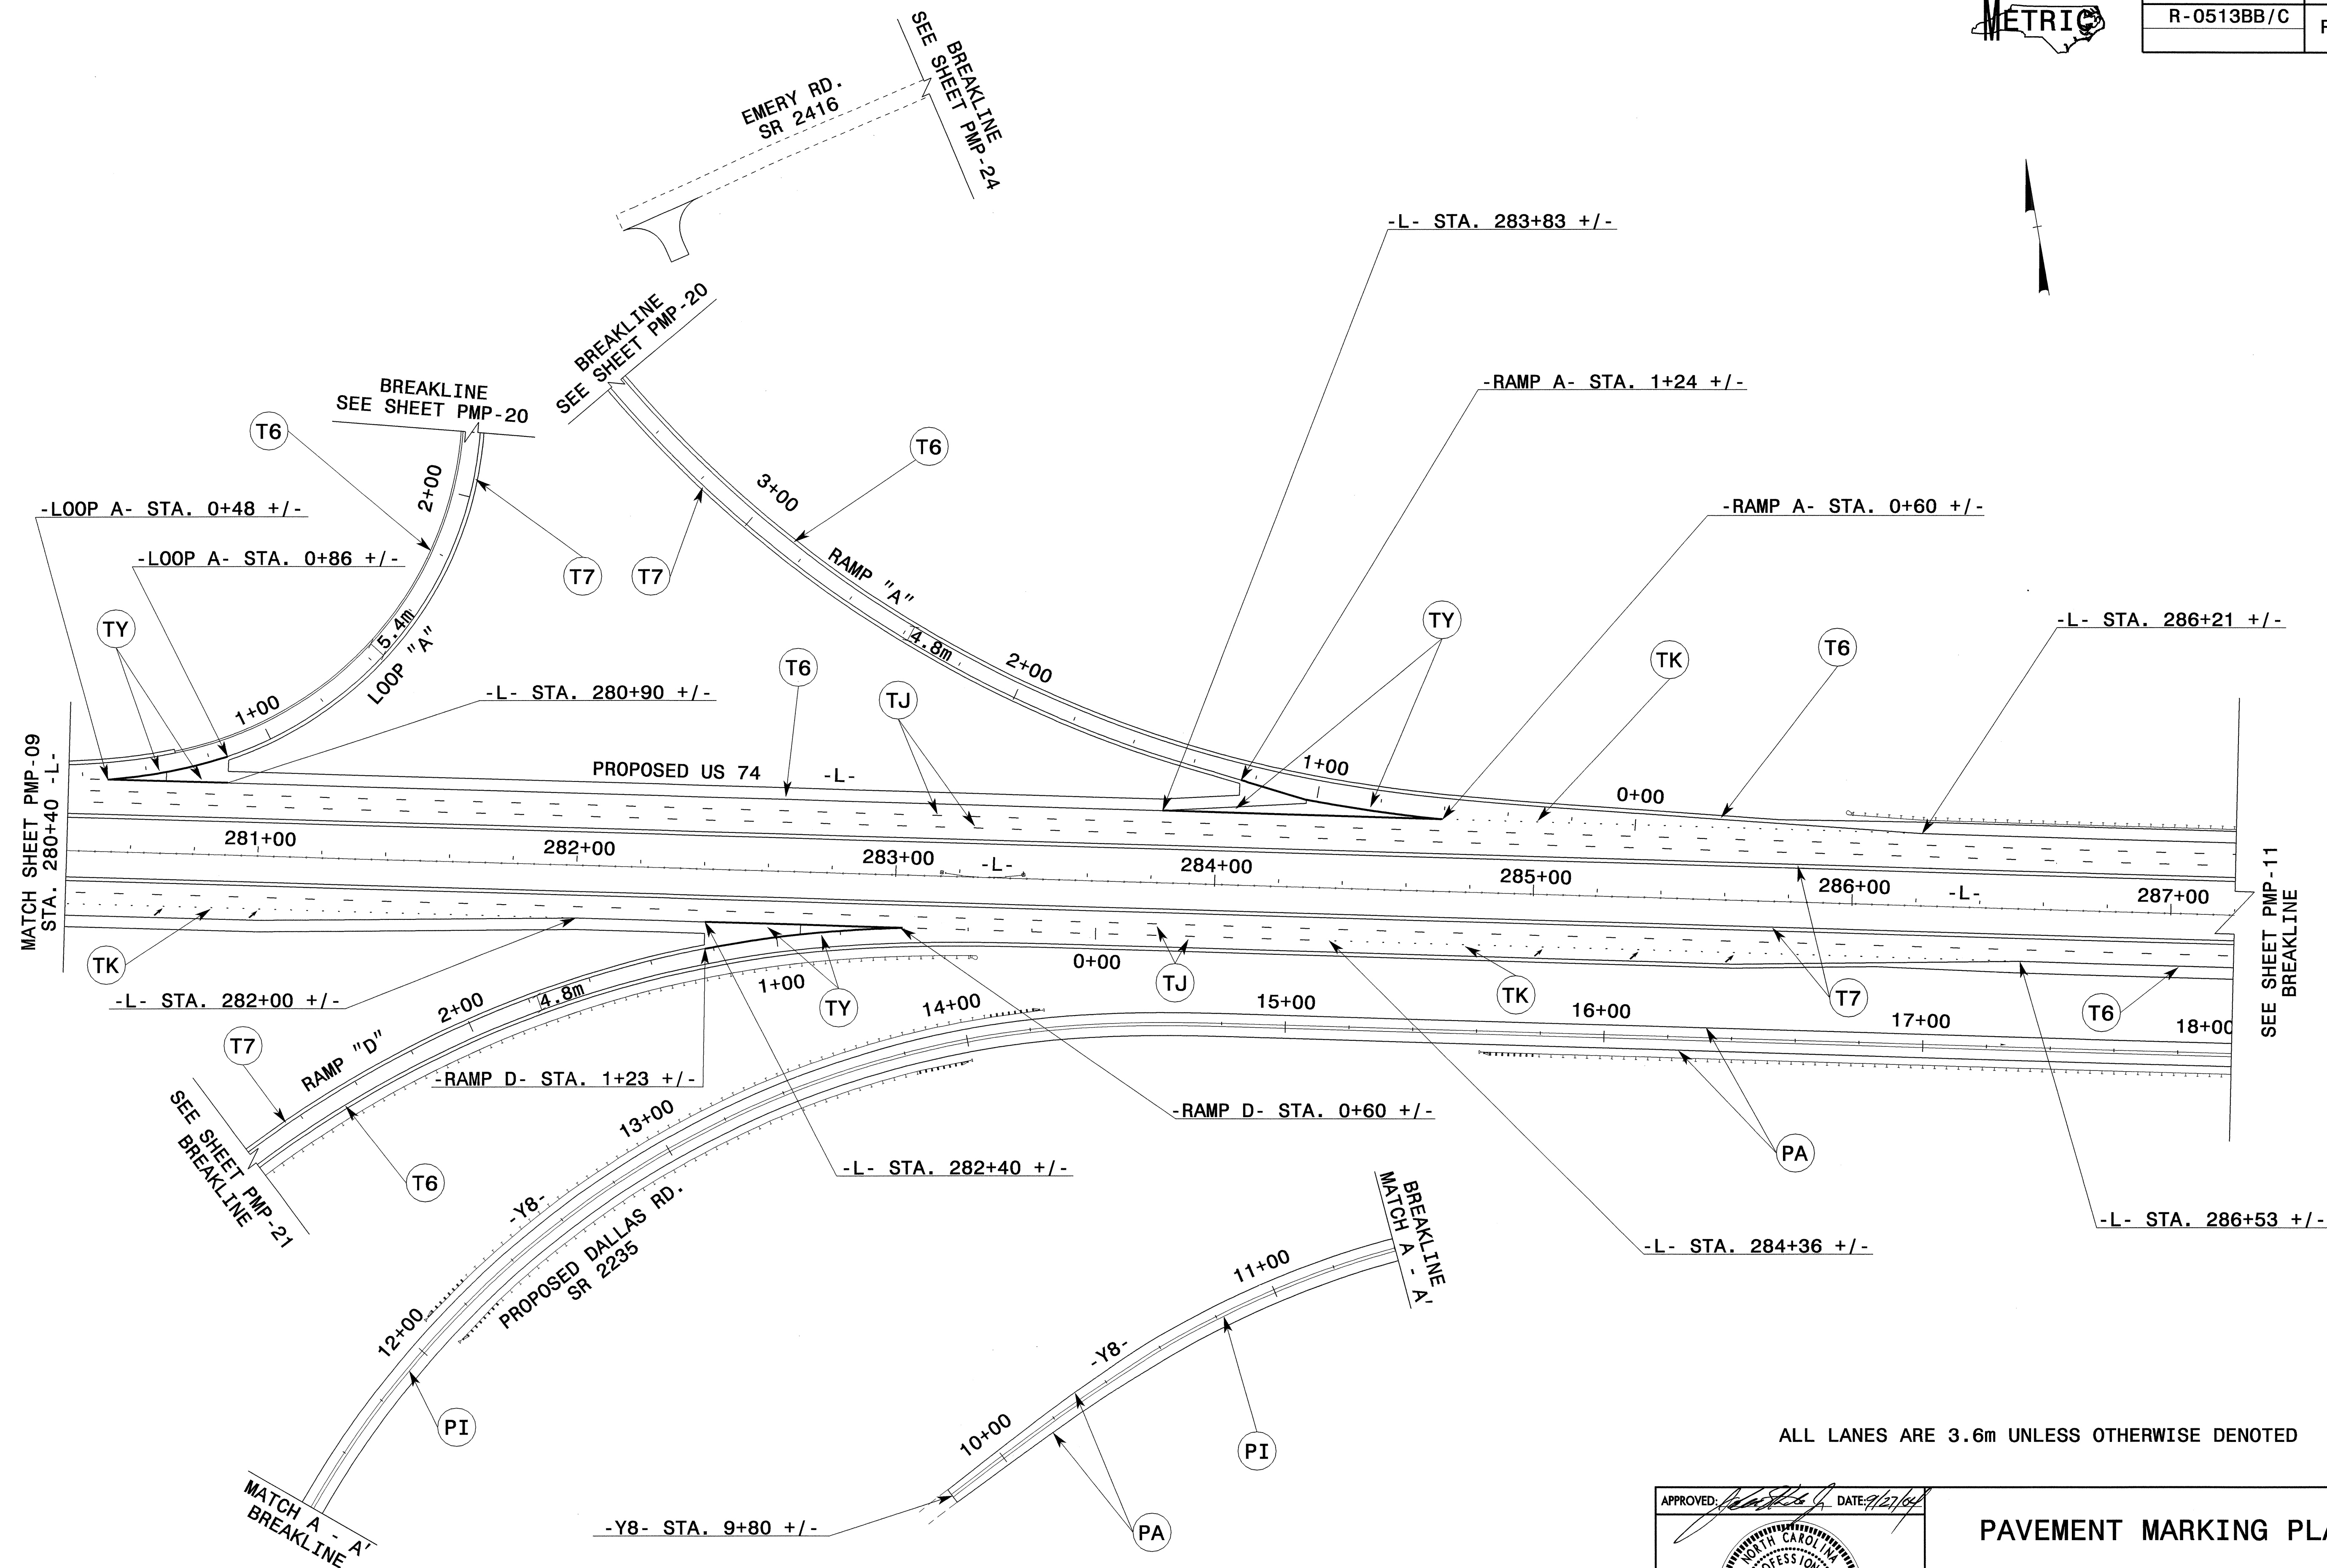

ALL LANES ARE 3.6m UNLESS OTHERWISE DENOTED

| | | | |
|------------------|---------------|-------------------------------|--|
| APPROVED: | DATE: 9/27/02 | PAVEMENT MARKING PLAN | |
| | | | |
| SCALE: NONE | REVISIONS | | |
| DWG. BY: MHS | | | |
| DESIGN BY: MHS | | | |
| REVIEWED BY: CLM | | CADD FILE: R513C TC PMP07.DGN | |

24-SEP-2004 15:39
 G:\TCP\FINAL PM'S\0513C_TC.pmp10.dgn
 msfreeman AT TETC2231