


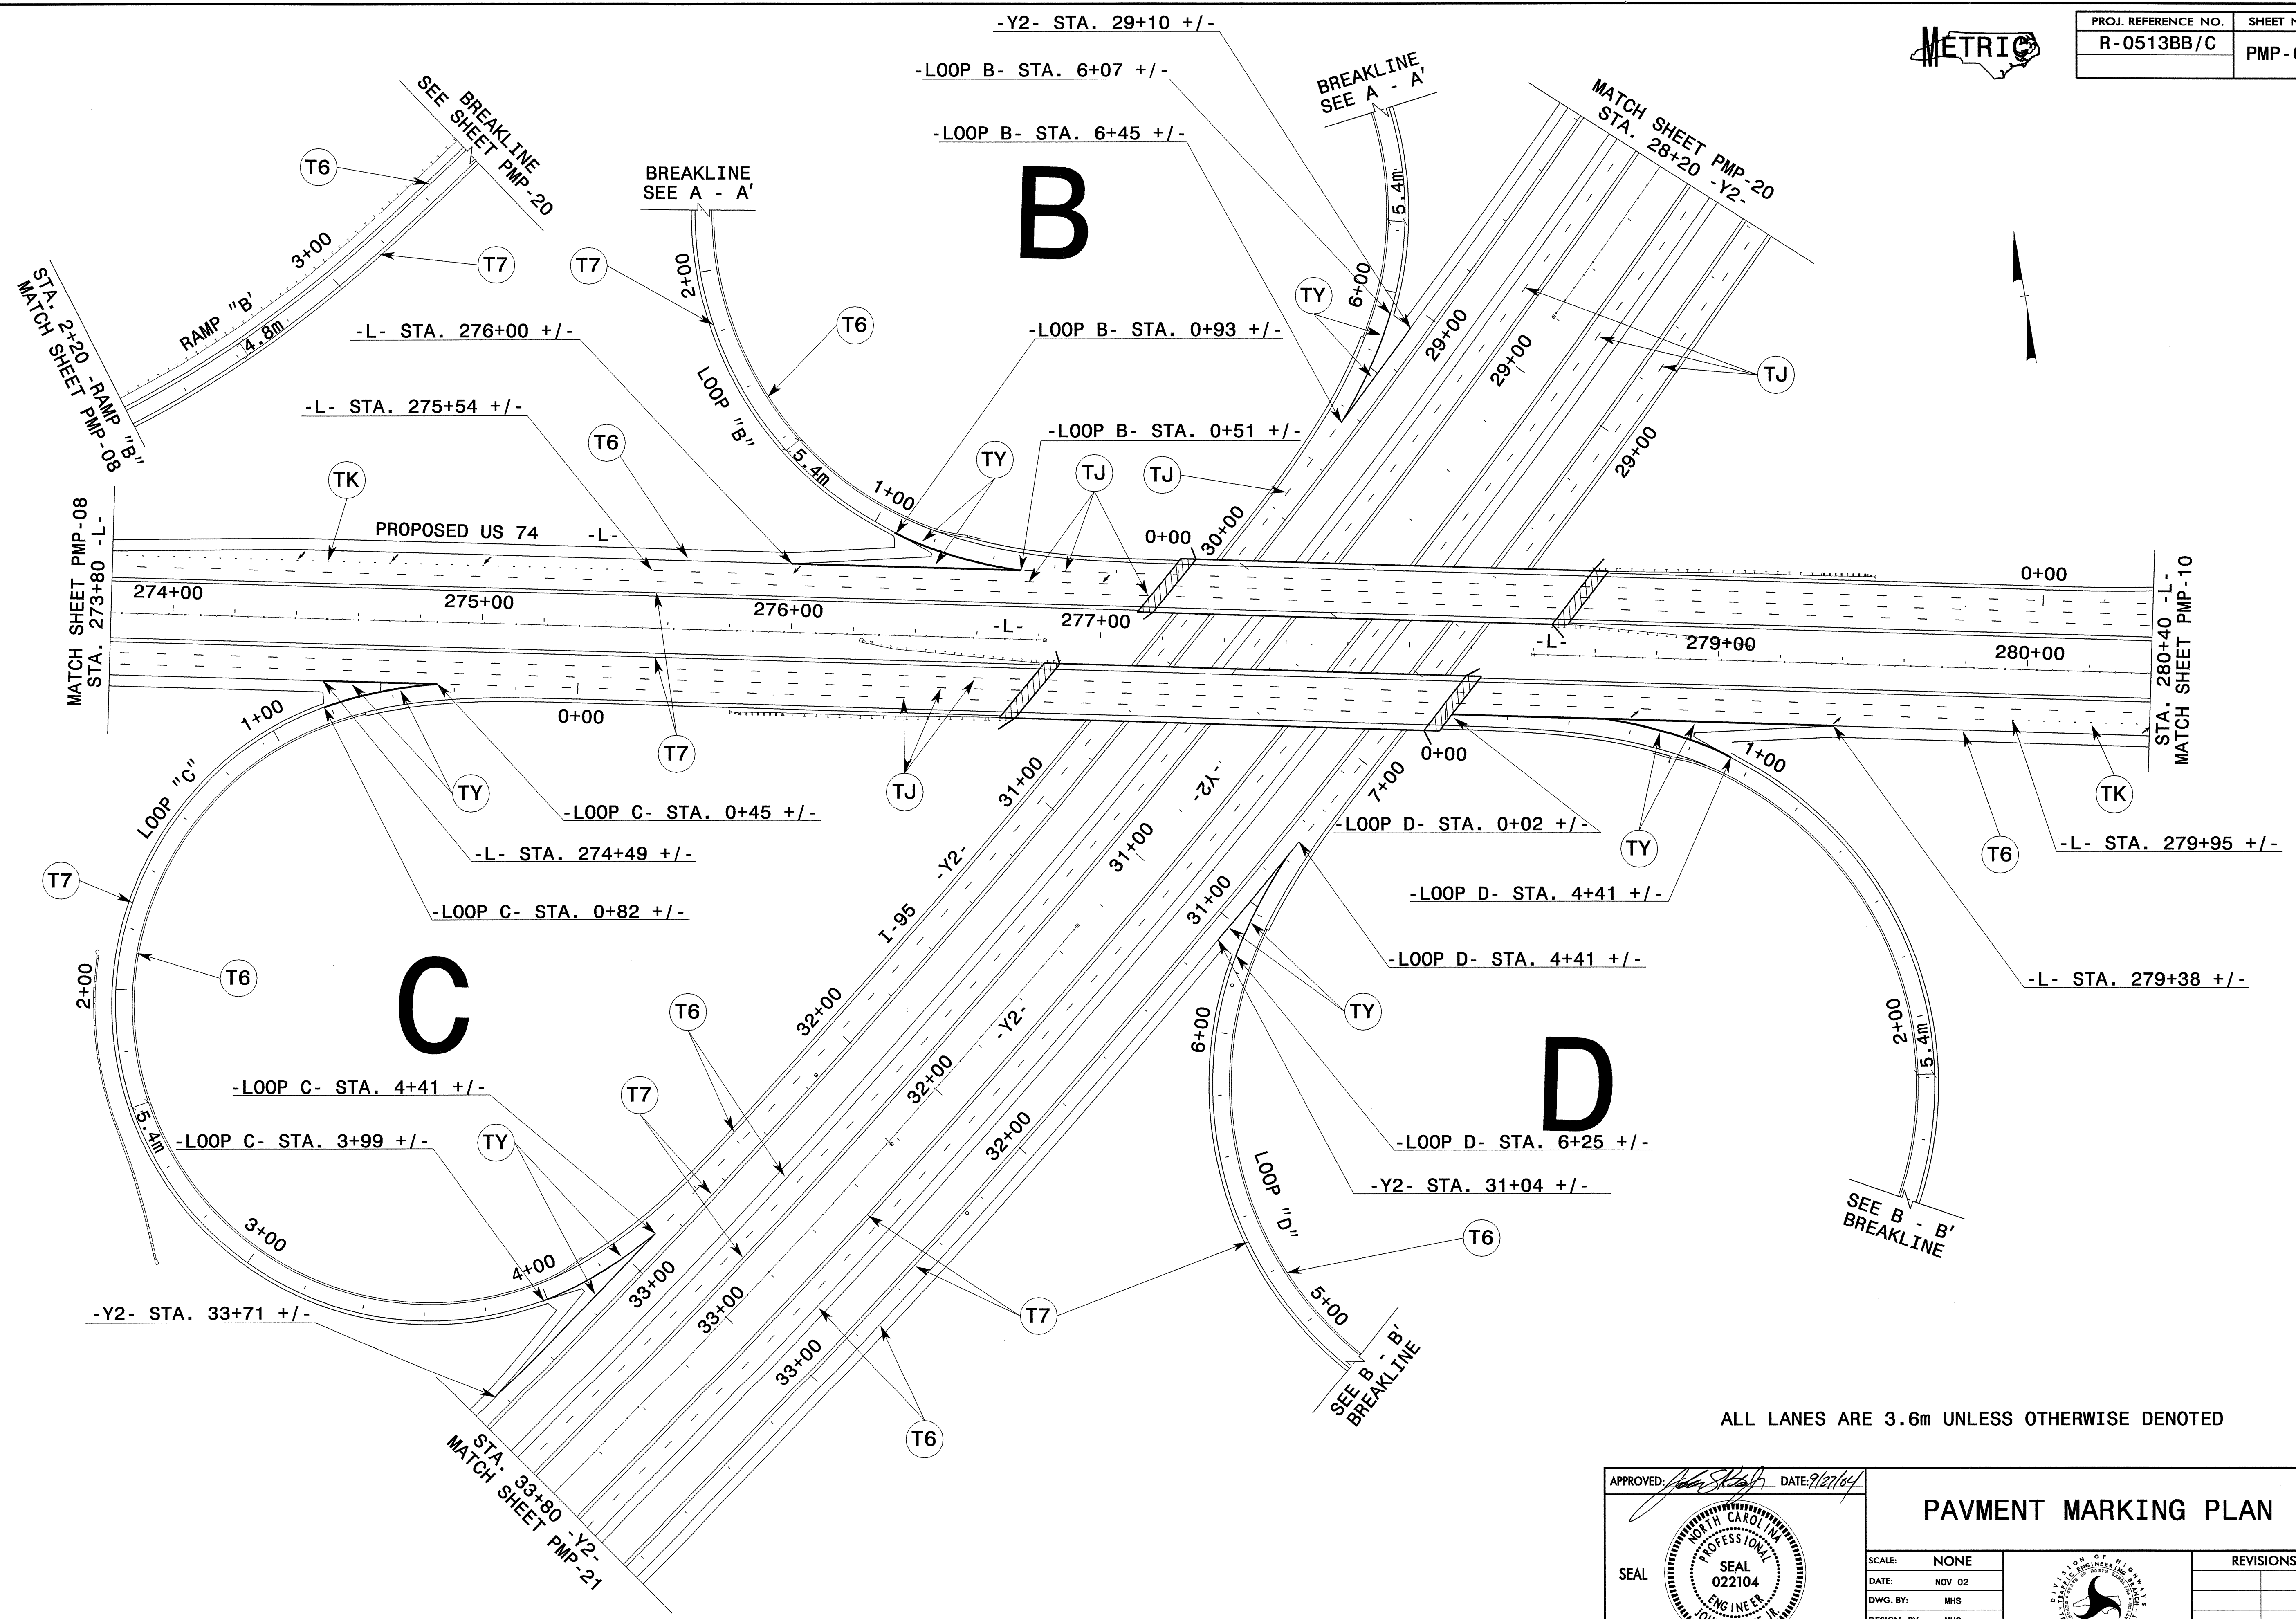

PROJ. REFERENCE NO. R-0513BB/C	SHEET NO. PMP-09
-----------------------------------	---------------------



ALL LANES ARE 3.6m UNLESS OTHERWISE DENOTED

24-SEP-2004 15:39  
G:\TC\PC\FINAL PM\513\513C-TC\_pmp09.dgn  
msteeleman AT 1E1212231

APPROVED: *[Signature]* DATE: 2/27/04

SEAL

**PAVMENT MARKING PLAN**

SCALE: NONE		REVISIONS
DATE: NOV 02		
DWG. BY: MHS		
DESIGN BY: MHS		
REVIEWED BY: CLM		
<small>CADD FILE R-513C TC PMP09.DGN</small>		