




PROJ. REFERENCE NO.	SHEET NO.
R-0513BB/C	PMP-07

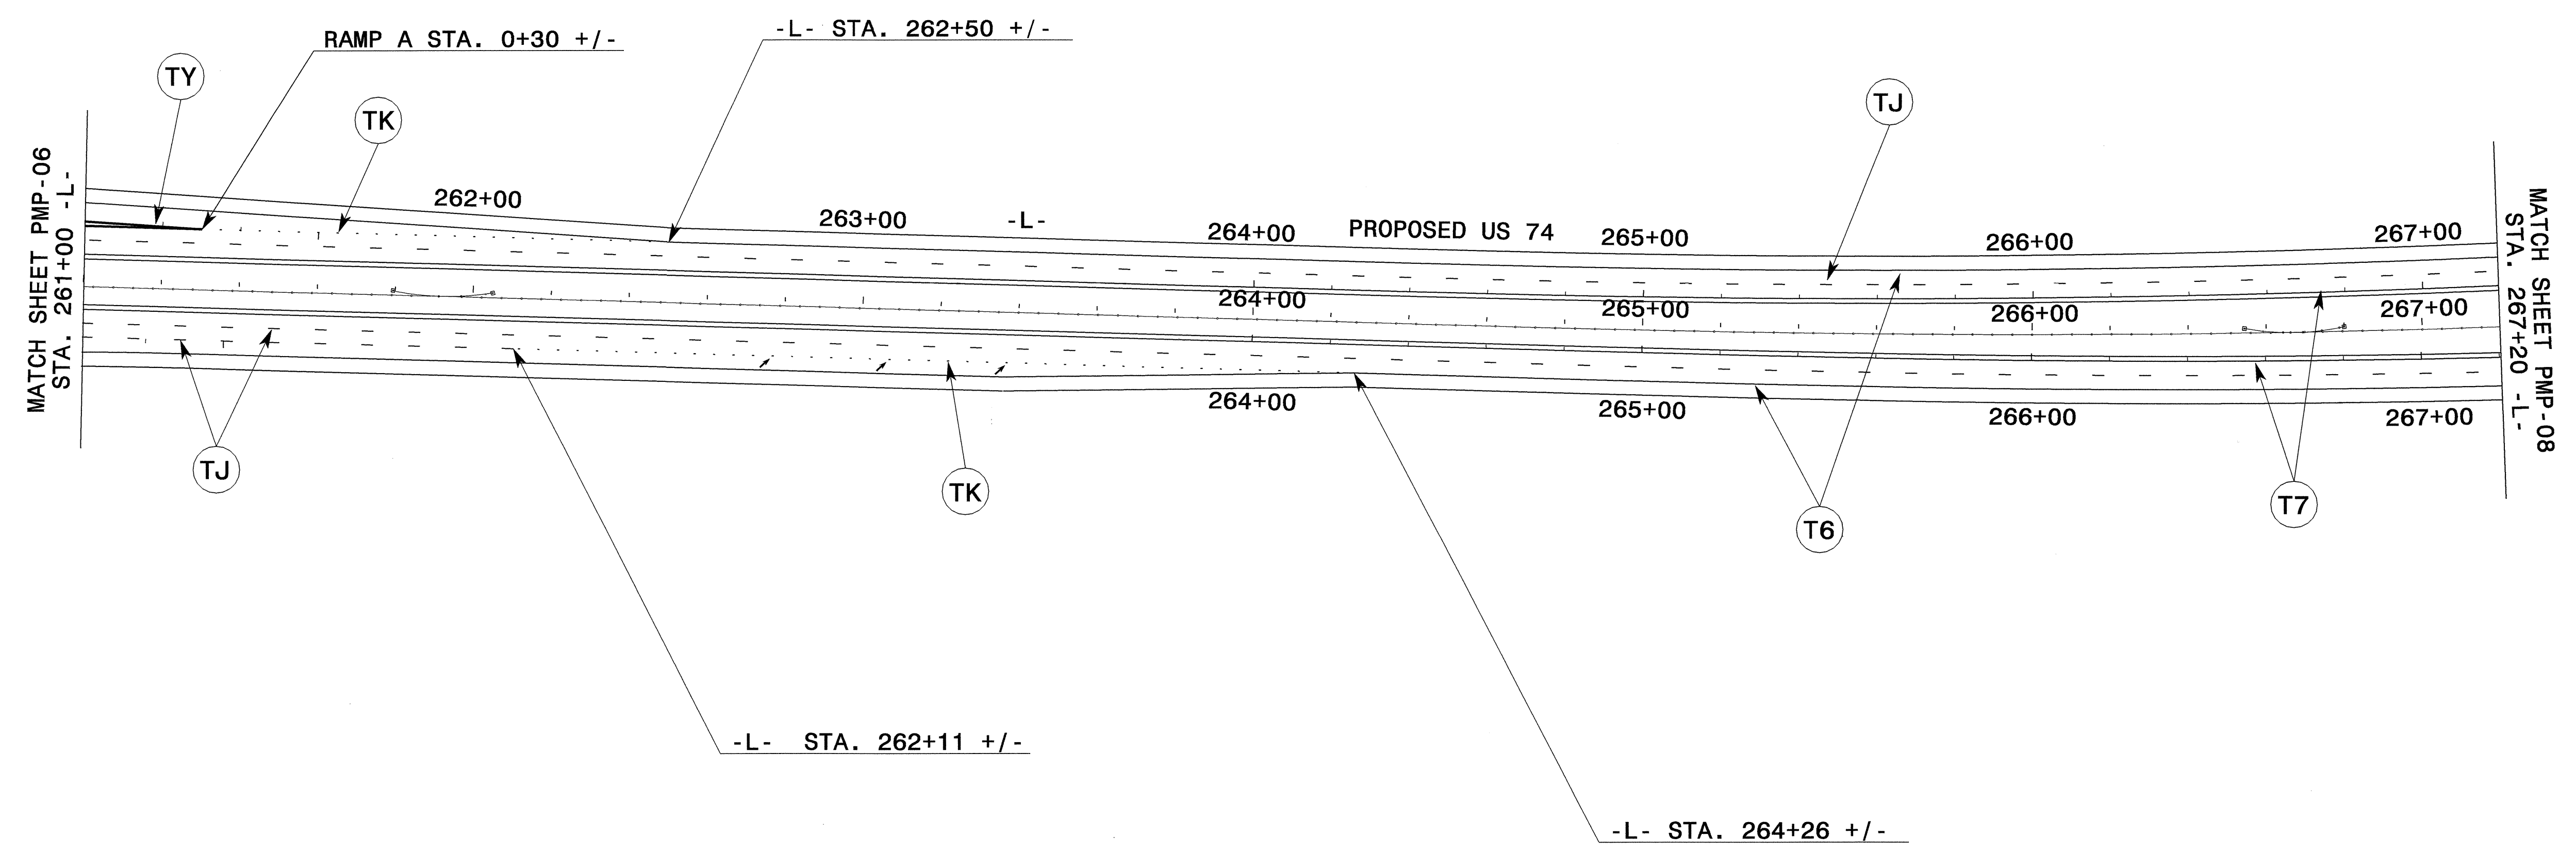

ALL LANES ARE 3.6m UNLESS OTHERWISE DENOTED

24-SEP-2004 15:38
 G:\TCP\FINAL PMS\R513B_TC_pmp07.dgn
 msfeelmch -AT- TETC21231

APPROVED: DATE: 9/27/04	PAVEMENT MARKING PLANS						
	SCALE: NONE						
	DATE: NOV 02						
	DWG. BY: MHS						
	DESIGN BY: MHS						
REVIEWED BY: CLM	<table border="1"> <thead> <tr> <th colspan="2">REVISIONS</th> </tr> </thead> <tbody> <tr> <td> </td> <td> </td> </tr> <tr> <td> </td> <td> </td> </tr> </tbody> </table>	REVISIONS					
REVISIONS							
<small>CADD FILE: R513C TC PMP04.DGN</small>							