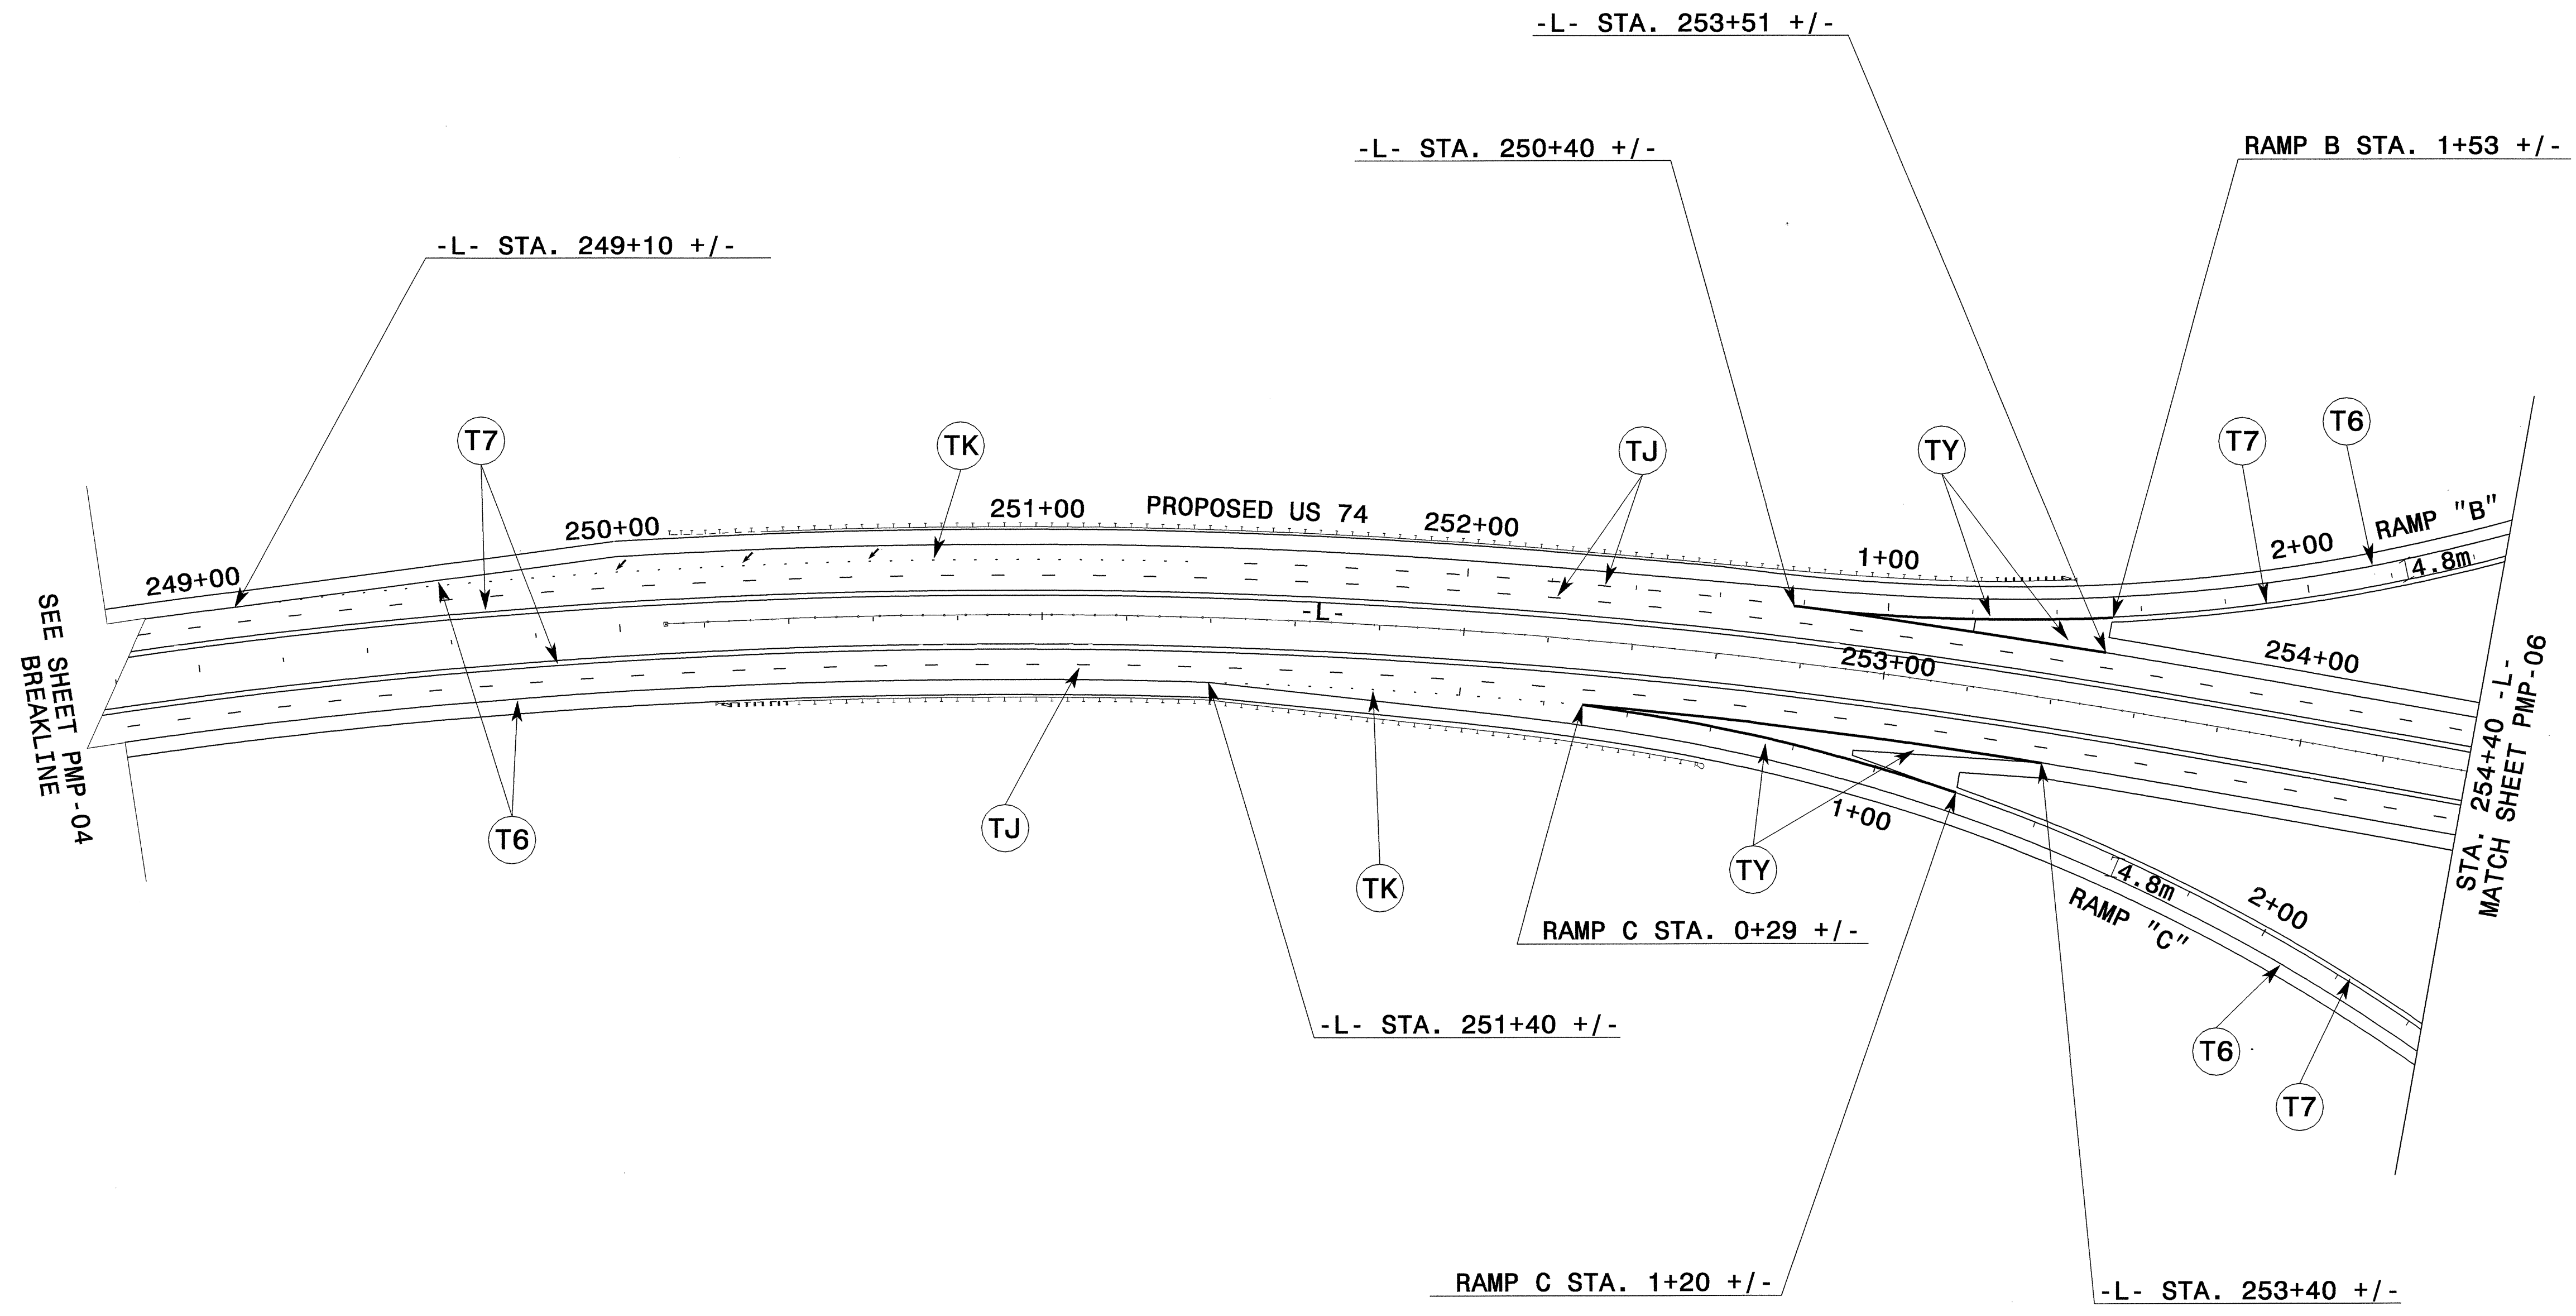

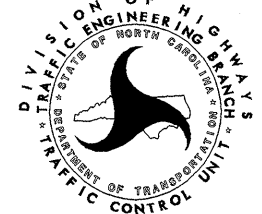




PROJ. REFERENCE NO.	SHEET NO.
R-0513BB/C	PMP-05



ALL LANES ARE 3.6m UNLESS OTHERWISE DENOTED

APPROVED: <i>[Signature]</i> DATE: 9/27/04	PAVEMENT MARKING PLAN	
		
SCALE: NONE		REVISIONS
DATE: NOV. 02		
DWG. BY: MHS		
DESIGN BY: MHS		
REVIEWED BY: CLM		CADD FILE: R-0513C TC PMP02.DGN

24-SEP-2004 15:37
 G:\TC\PA\FINAL_PMP\513\B\C_TC_pmp05.dgn
 mstfeelinm AT TEL212131