



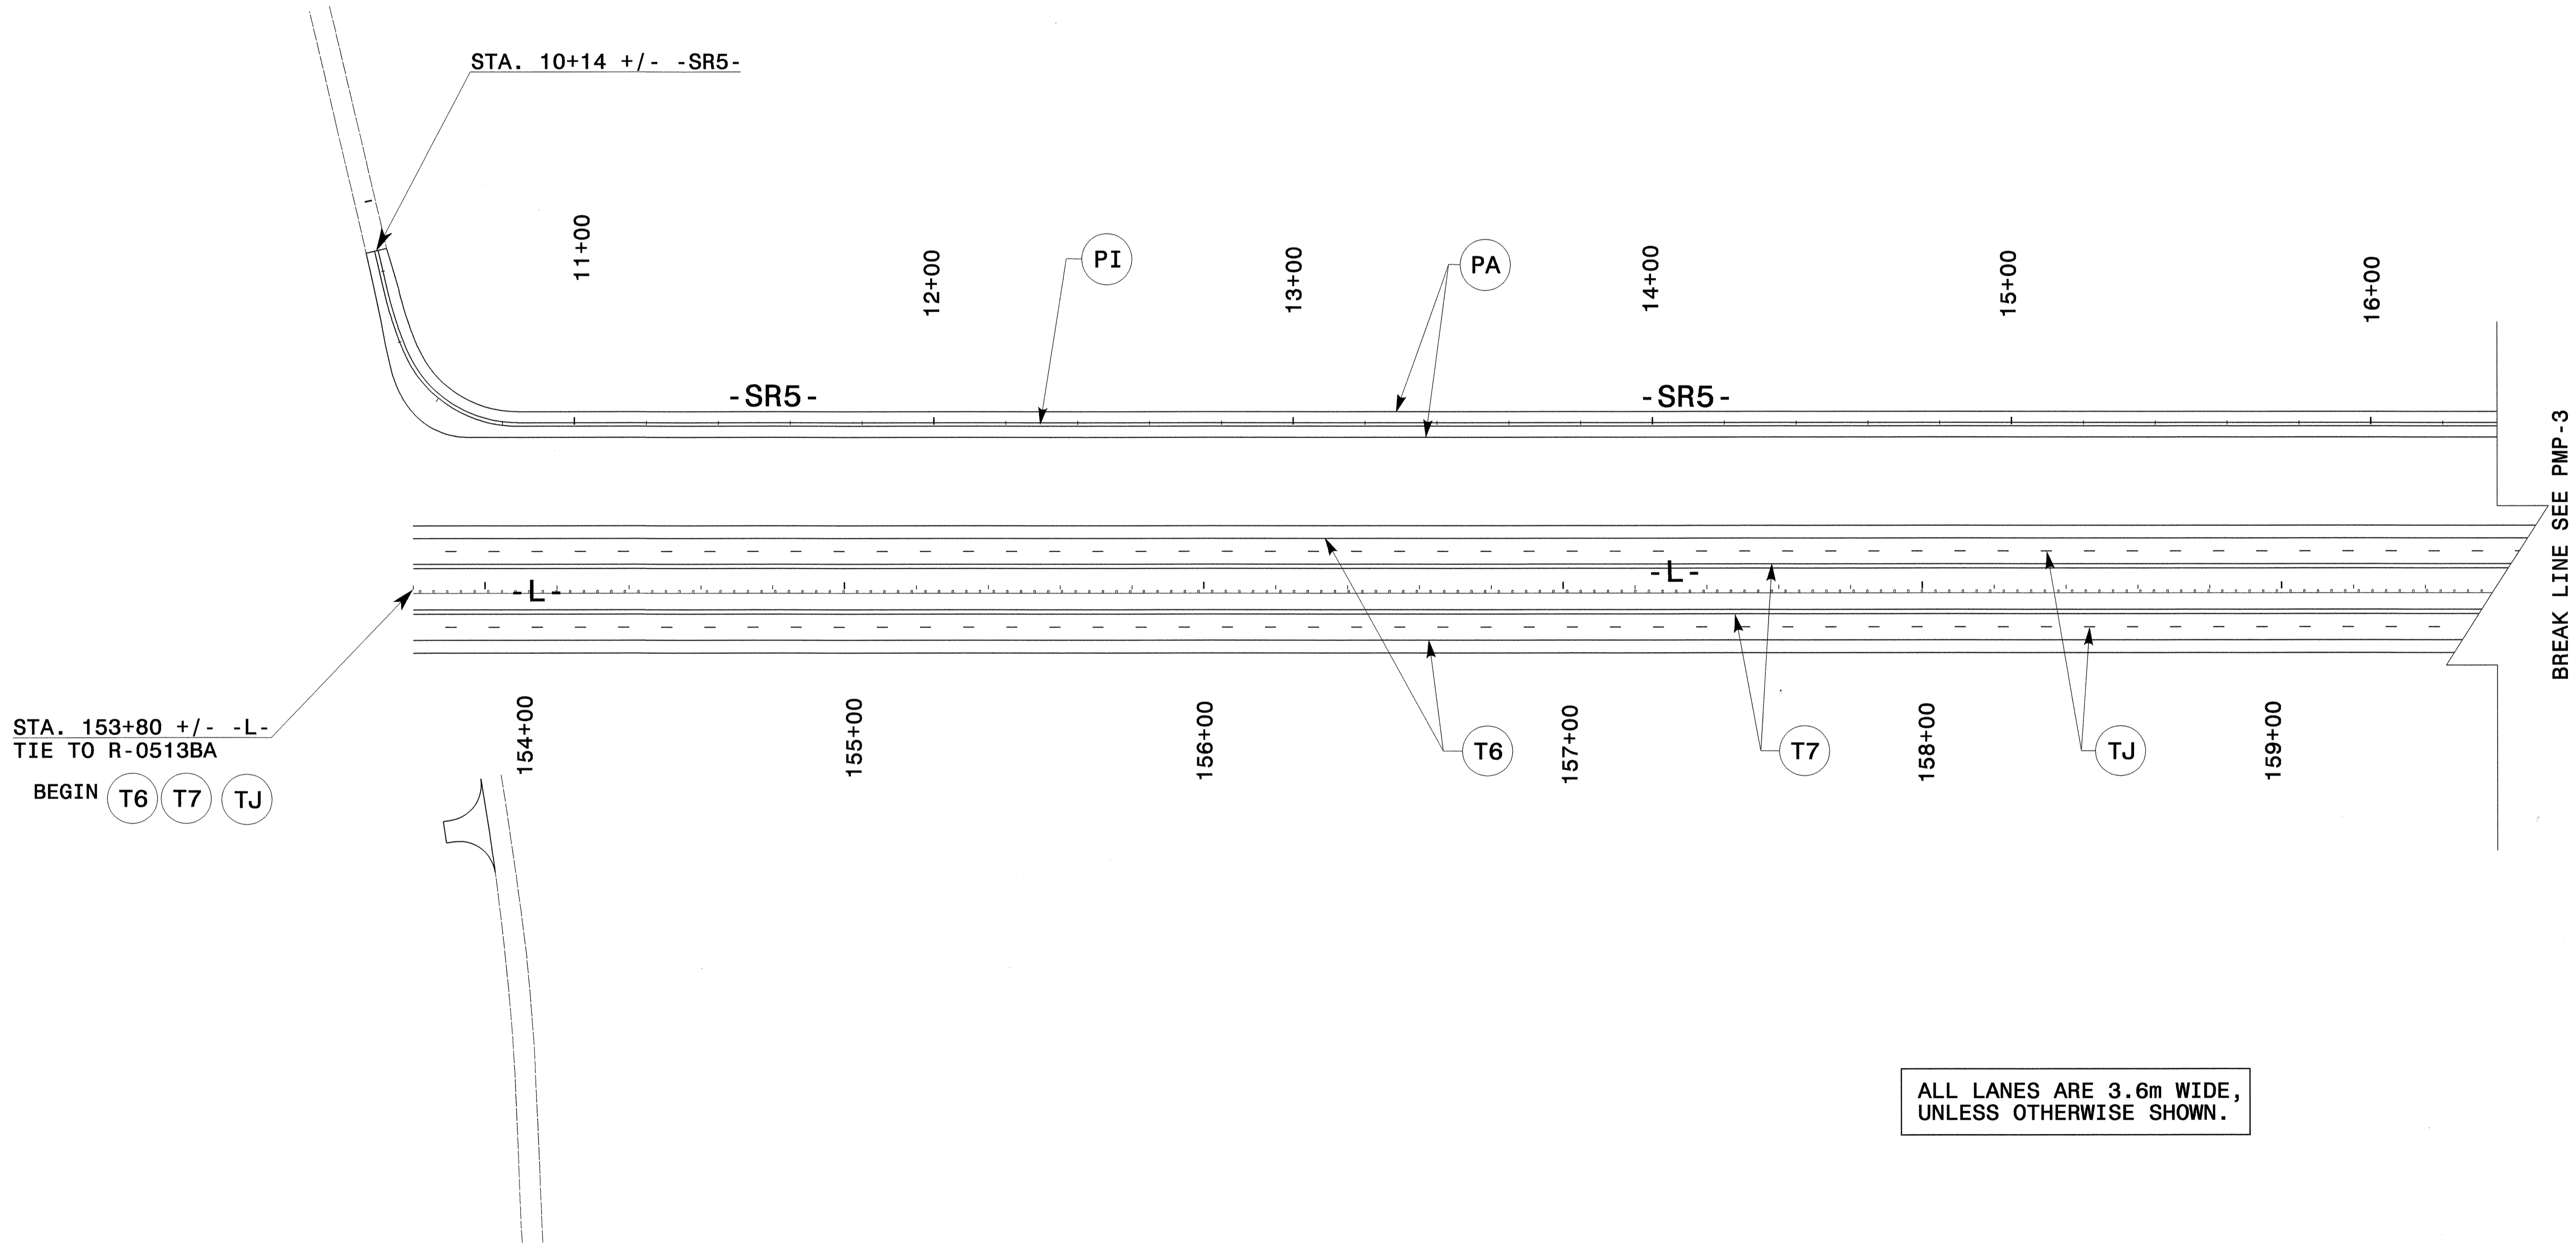

PROJ. REFERENCE NO. R-0513BB/C	SHEET NO. PMP-2
-----------------------------------	--------------------

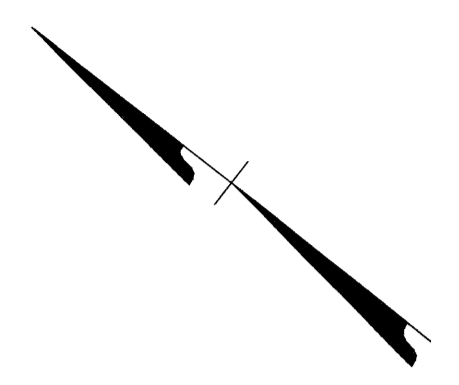

ALL LANES ARE 3.6m WIDE,
UNLESS OTHERWISE SHOWN.

24-SEP-2004 15:37
 G:\TCPA\FINAL_PMS\F513C_TC_pmp02.dgn
 msf@delmont AT TELC21231

APPROVED: DATE: 9/27/04

SEAL

PAVEMENT MARKING PLAN

SCALE: NONE		REVISIONS
DATE: 01-04		
DWG. BY:		
DESIGN BY:		
REVIEWED BY:		

CADD FILE