



PROJ. REFERENCE NO. R-0513BB/C	SHEET NO. PMP-1A
-----------------------------------	---------------------

## Pavement Marking Schedule Continued TIP Project # R-0513BB/C

### PAINT (100MM)

PA	WHITE EDGELINE (2X)	76702	M		
PB	YELLOW EDGELINE (2X)	1926	M		
PC	3 M. WHITE SKIP (2X)	996	M		
PD	0.5 M. WHITE MINISKIP (2X)	514	M		
PE	WHITE SOLID LANE LINE (2X)	3112	M		
PF	3 M. YELLOW SKIP (2X)	883	M		
PH	YELLOW SINGLE CENTER (2X)	3530	M		
PI	YELLOW DOUBLE CENTER (2X)	74316	M		
				TOTAL	161979 M

### PAINT (200MM)

PR	WHITE GORELINE (2X)	510	M		
PS	WHITE DIAGONAL (2X)	166	M		
PV	YELLOW DIAGONAL (2X)	668	M		
				TOTAL	1344 M

### PAINT (600MM)

P4	WHITE STOPBAR (2X)	492	M		
				TOTAL	492 M

### PAINT MARKING CHARACTERS

QI	ALPHANUMERIC CHAR. (2X)	24	EA		
				TOTAL	24 EA

### PAINT MARKING SYMBOLS

QA	LEFT TURN ARROW (2X)	140	EA		
QB	RIGHT TURN ARROW (2X)	40	EA		
QC	STRAIGHT ARROW (2X)	62	EA		
QD	COMBO.STRAIGHT/LEFT (2X)	2	EA		
QE	COMBO.STRAIGHT/RIGHT (2X)	22	EA		
QG	LEFT/RIGHT/STRAIGHT (2X)	8	EA		
				TOTAL	274 EA


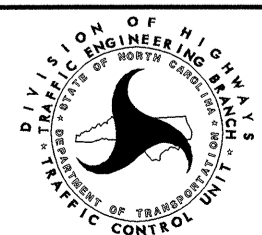
### MARKERS

#### PERMANENT RAISED PAVEMENT MARKERS

MA	YELLOW & YELLOW	1465	EA		
MB	CRYSTAL & RED	485	EA		
				TOTAL	1950 EA

#### SNOWPLOWABLE RAISED PAVEMENT MARKERS

MF	CRYSTAL & RED	3272	EA		
				TOTAL	3272 EA

APPROVED:	DATE:	<b>FINAL PAVEMENT MARKING SCHEDULE</b>	
	SCALE: NONE		REVISIONS
	DATE:		
	DWG. BY:		
	DESIGN BY:		
REVIEWED BY:			<small>CADD FILE</small> <small>R513C TC PMP1A.DGN</small>

01-JUL-2004 15:22  
 F:\TCP\FINAL\_PMP\513C\TC\_PMP01A.dgn  
 msh\seilmom AT TETC21231