




PROJ. REFERENCE NO. R-0513BB/C	SHEET NO. PMP-24
-----------------------------------	---------------------

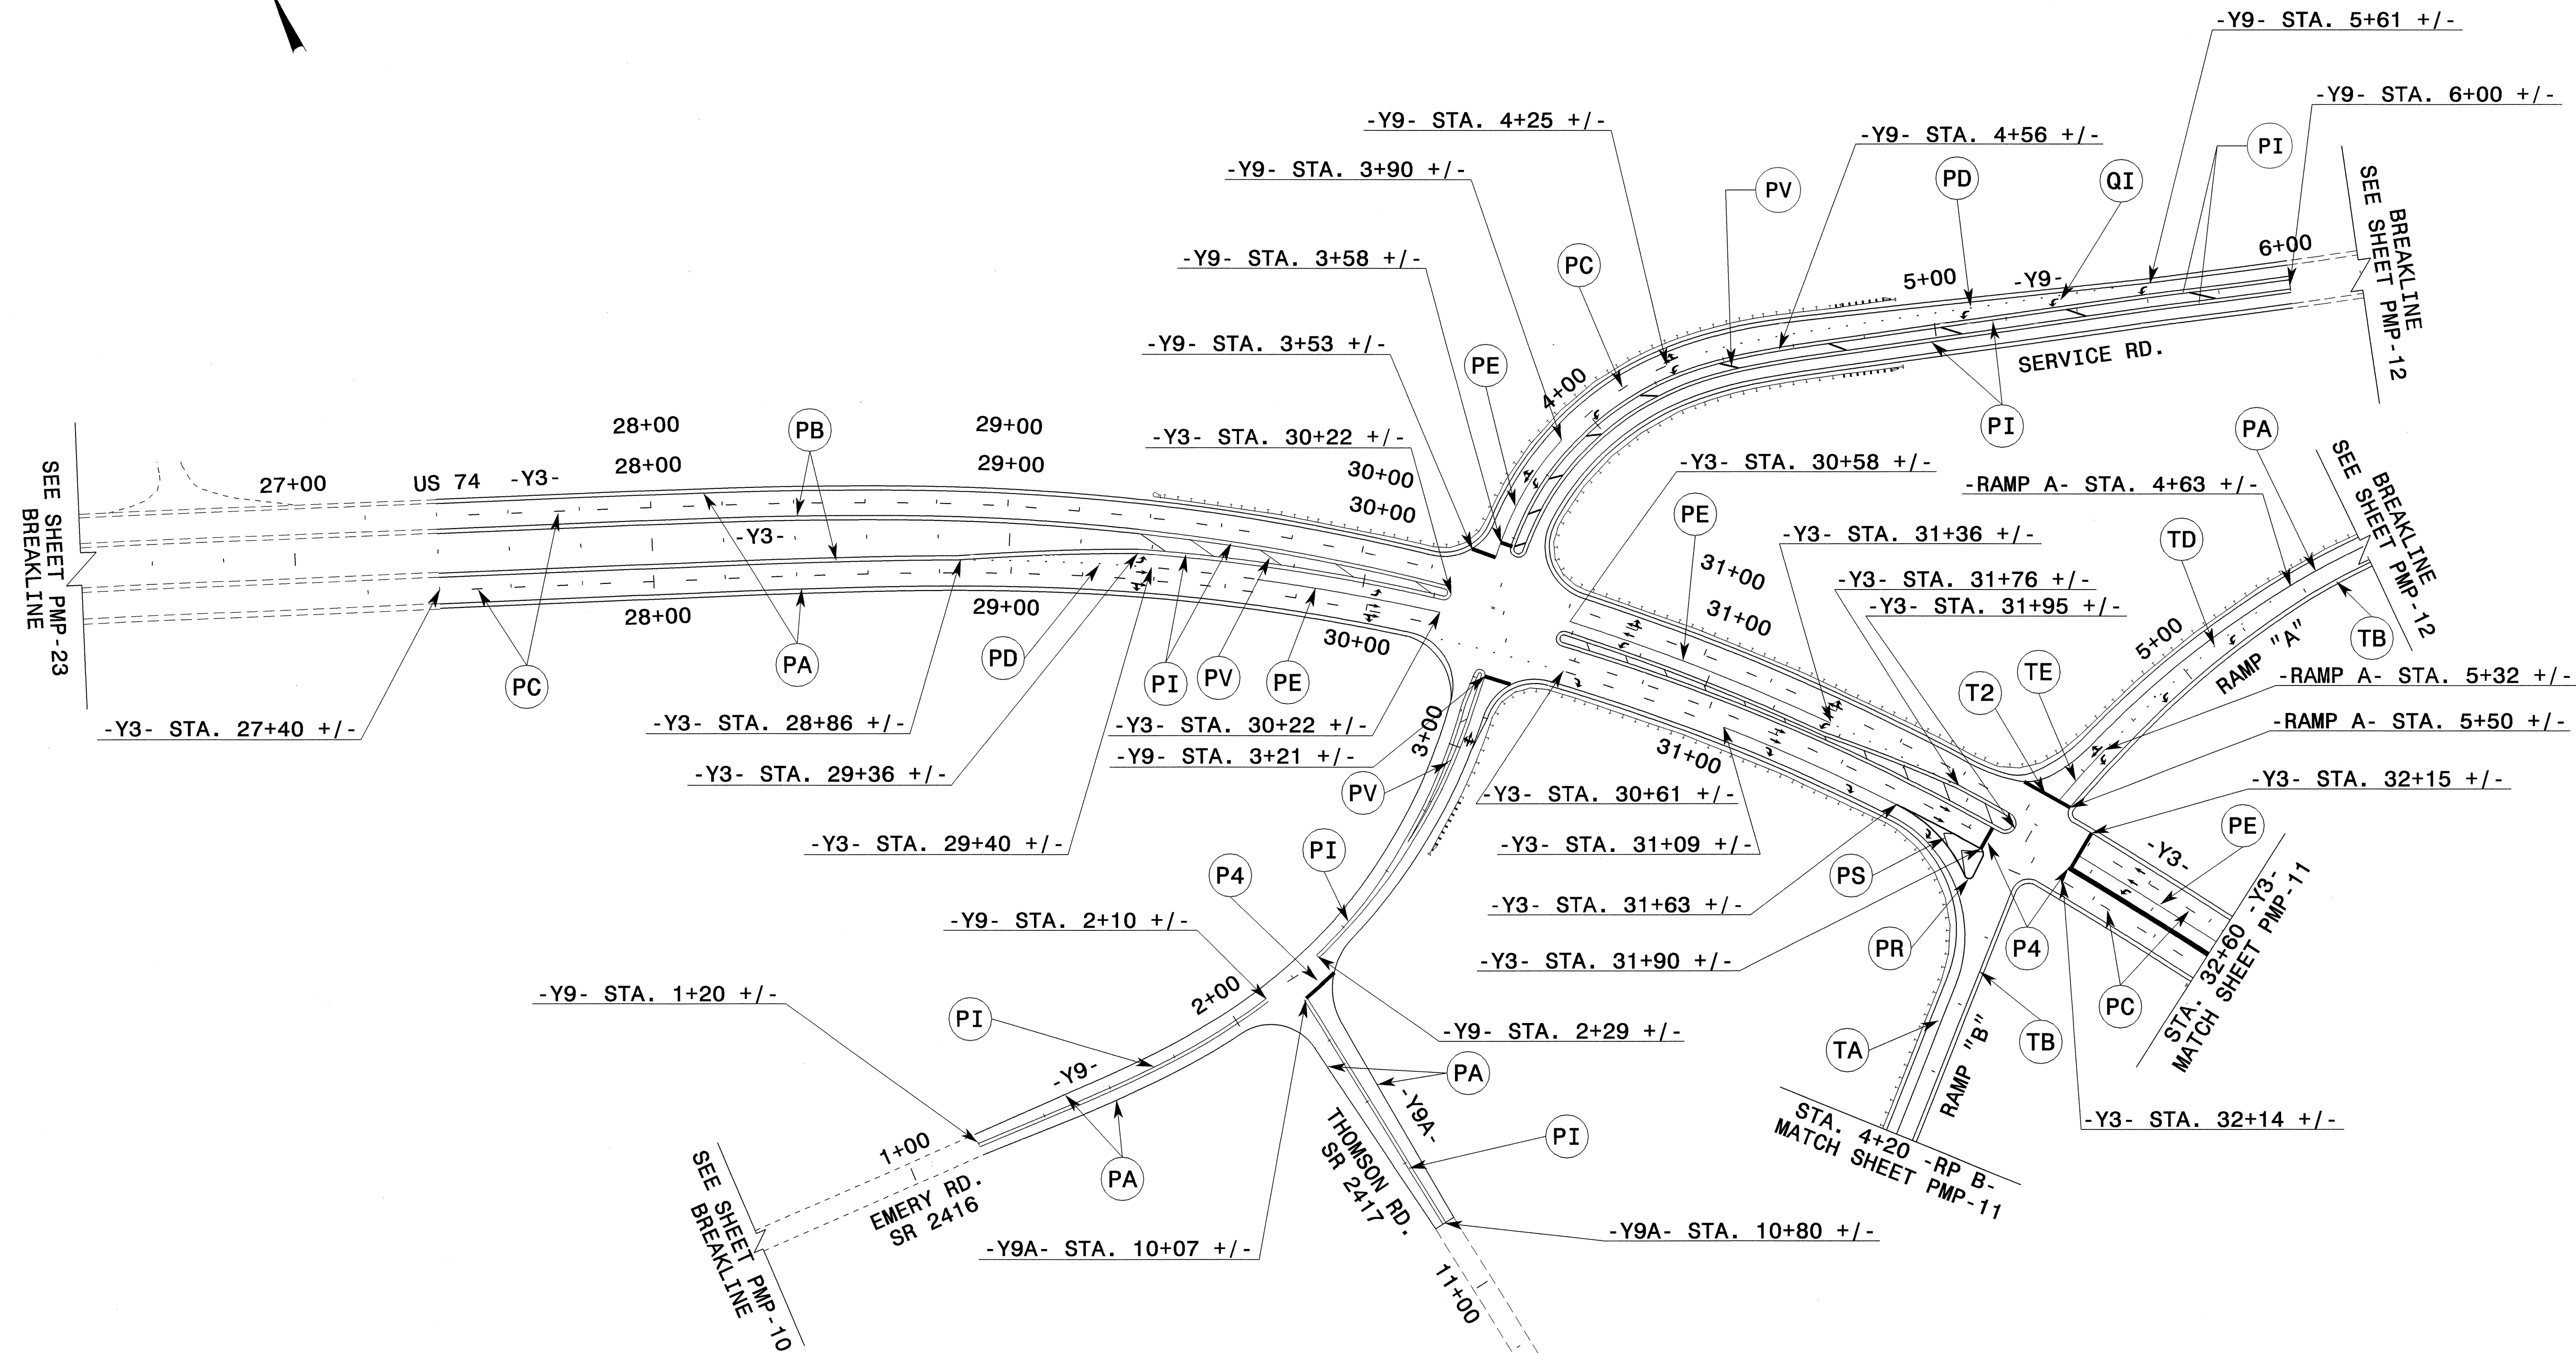

ALL LANES ARE 3.6m UNLESS OTHERWISE DENOTED

APPROVED: *John S. Kite, Jr.* DATE: 6/25/04
 SEAL
 NORTH CAROLINA PROFESSIONAL ENGINEER
 SEAL 022104
 JOHN S. KITE, JR.

PAVEMENT MARKING PLAN

SCALE: NONE		REVISIONS
DATE: NOV 02		
DWG. BY: MHS		
DESIGN BY: MHS		
REVIEWED BY: CLM		

24-JUN-2004 13:44
 F:\TC\FINAL PWS\RS13C_TC_pmp24.dgn
 msteelman AT TETC02231