




PROJ. REFERENCE NO. R-0513BB/C	SHEET NO. PMP-17
-----------------------------------	---------------------

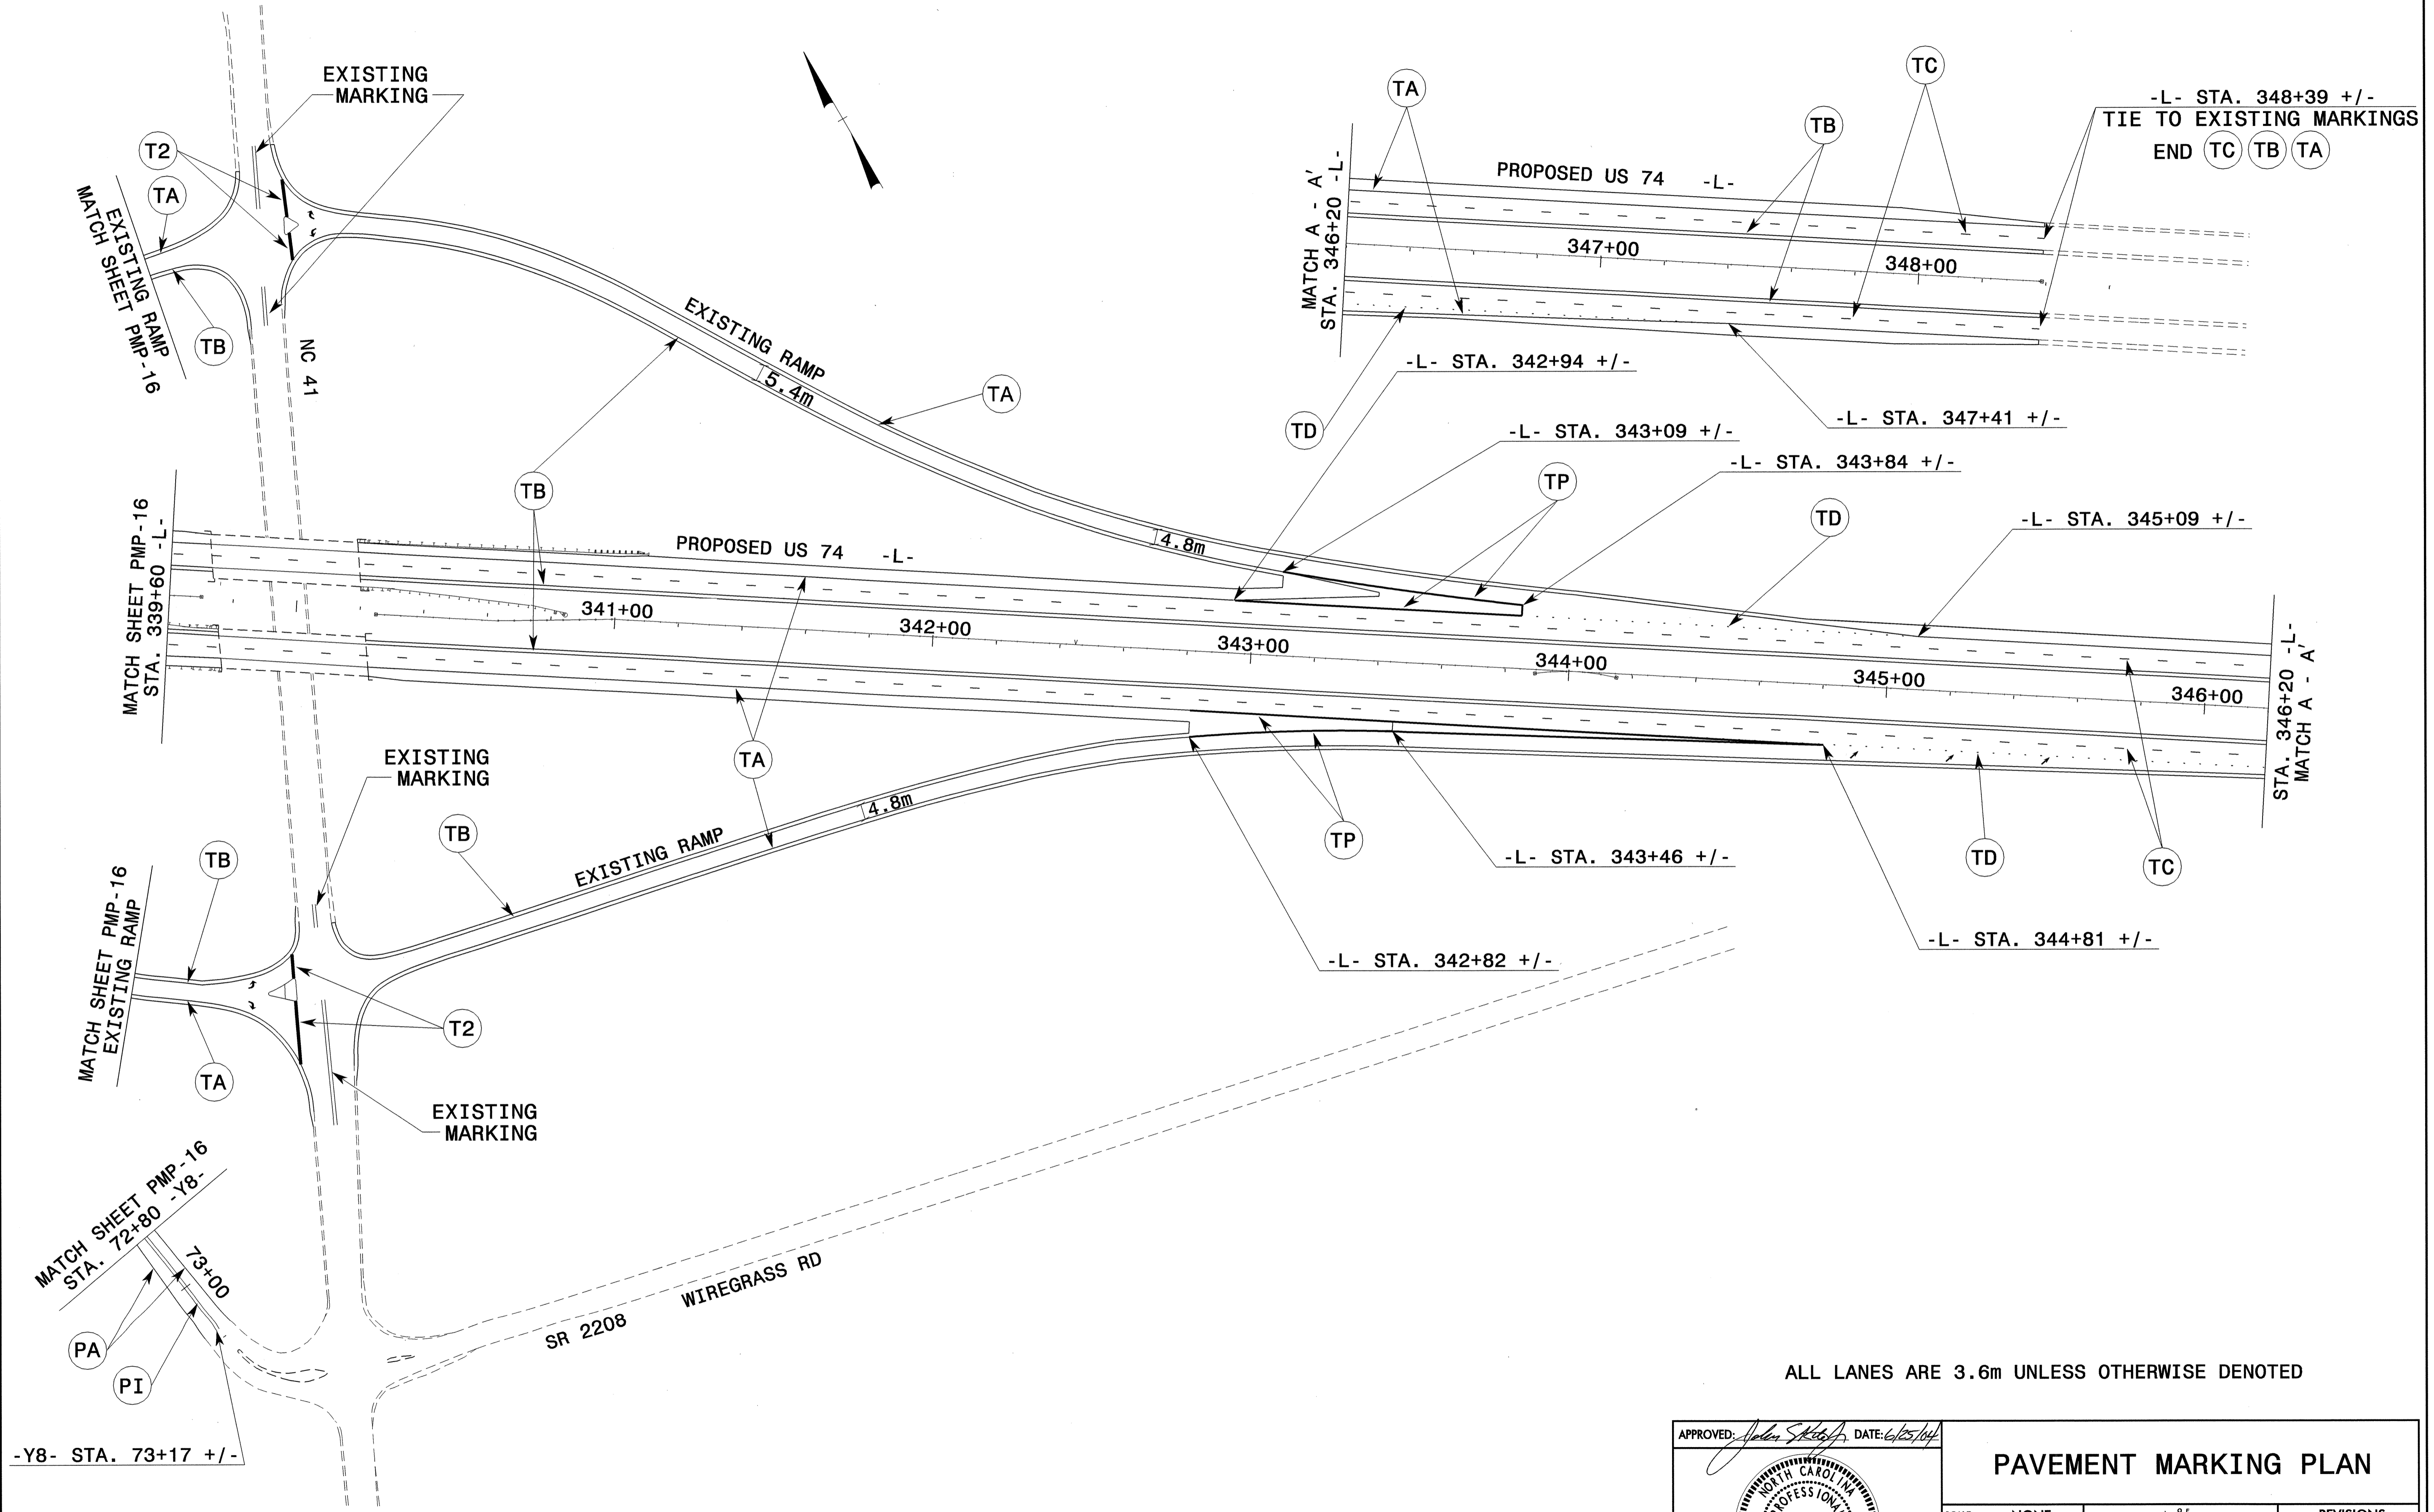

-Y8- STA. 73+17 +/-

ALL LANES ARE 3.6m UNLESS OTHERWISE DENOTED

24-JUN-2004 12:42
 FA_TCP_FINAL_PWS_R513C_TC_pmp17.dgn
 msteelman AT TETC0231

APPROVED: <i>John S. Kite, Jr.</i> DATE: 6/22/04	PAVEMENT MARKING PLAN	
SCALE: NONE		REVISIONS
DATE: NOV 02		
DWG. BY: MHS		
DESIGN BY: MHS		
REVIEWED BY: CLM		CADD FILE: R513C TC PMP14.DGN