


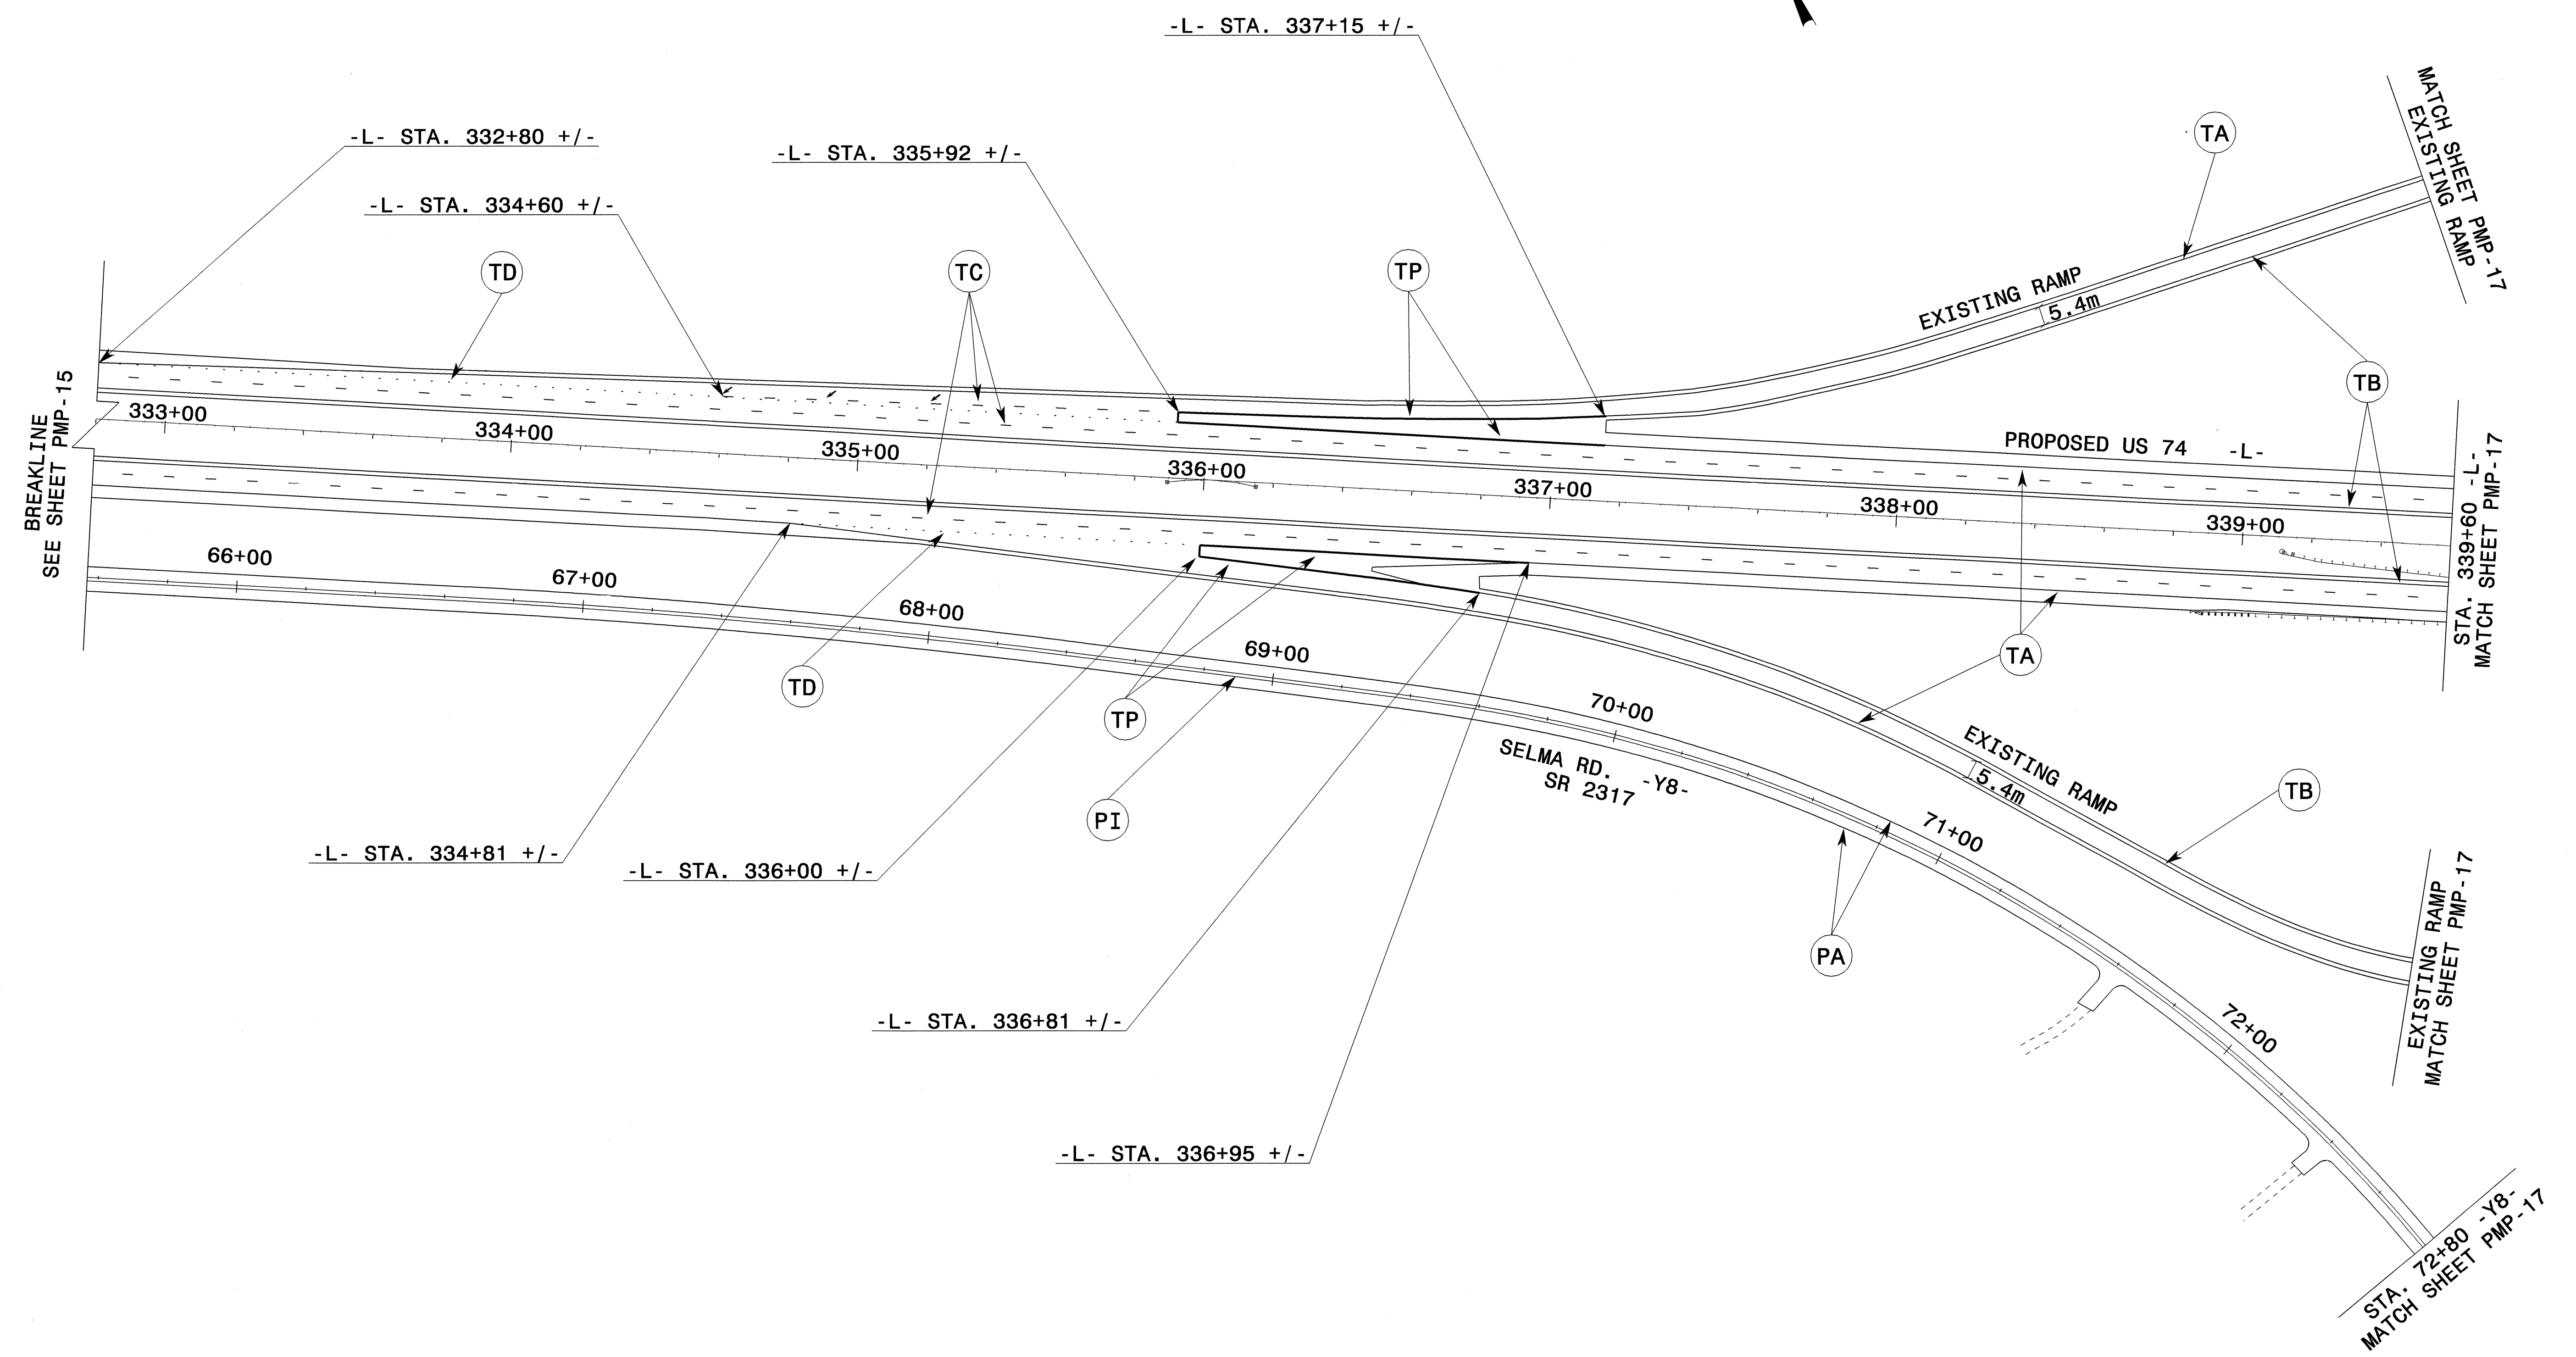

PROJ. REFERENCE NO.	SHEET NO.
R-0513BB/C	PMP-16



ALL LANES ARE 3.6m UNLESS OTHERWISE DENOTED

APPROVED: *[Signature]* DATE: 6/25/04

SEAL

SCALE: NONE		REVISIONS	
DWG. BY: MHS			
DESIGN BY: MHS			
REVIEWED BY: CLM			

CADD FILE: R513C TC PMP13.DGN

24-JUN-2004 12:42
 P:\TOPA\FINAL_P\513BB_C\TC_pmp16.dgn
 ms:teelmon AT 11/11/02