


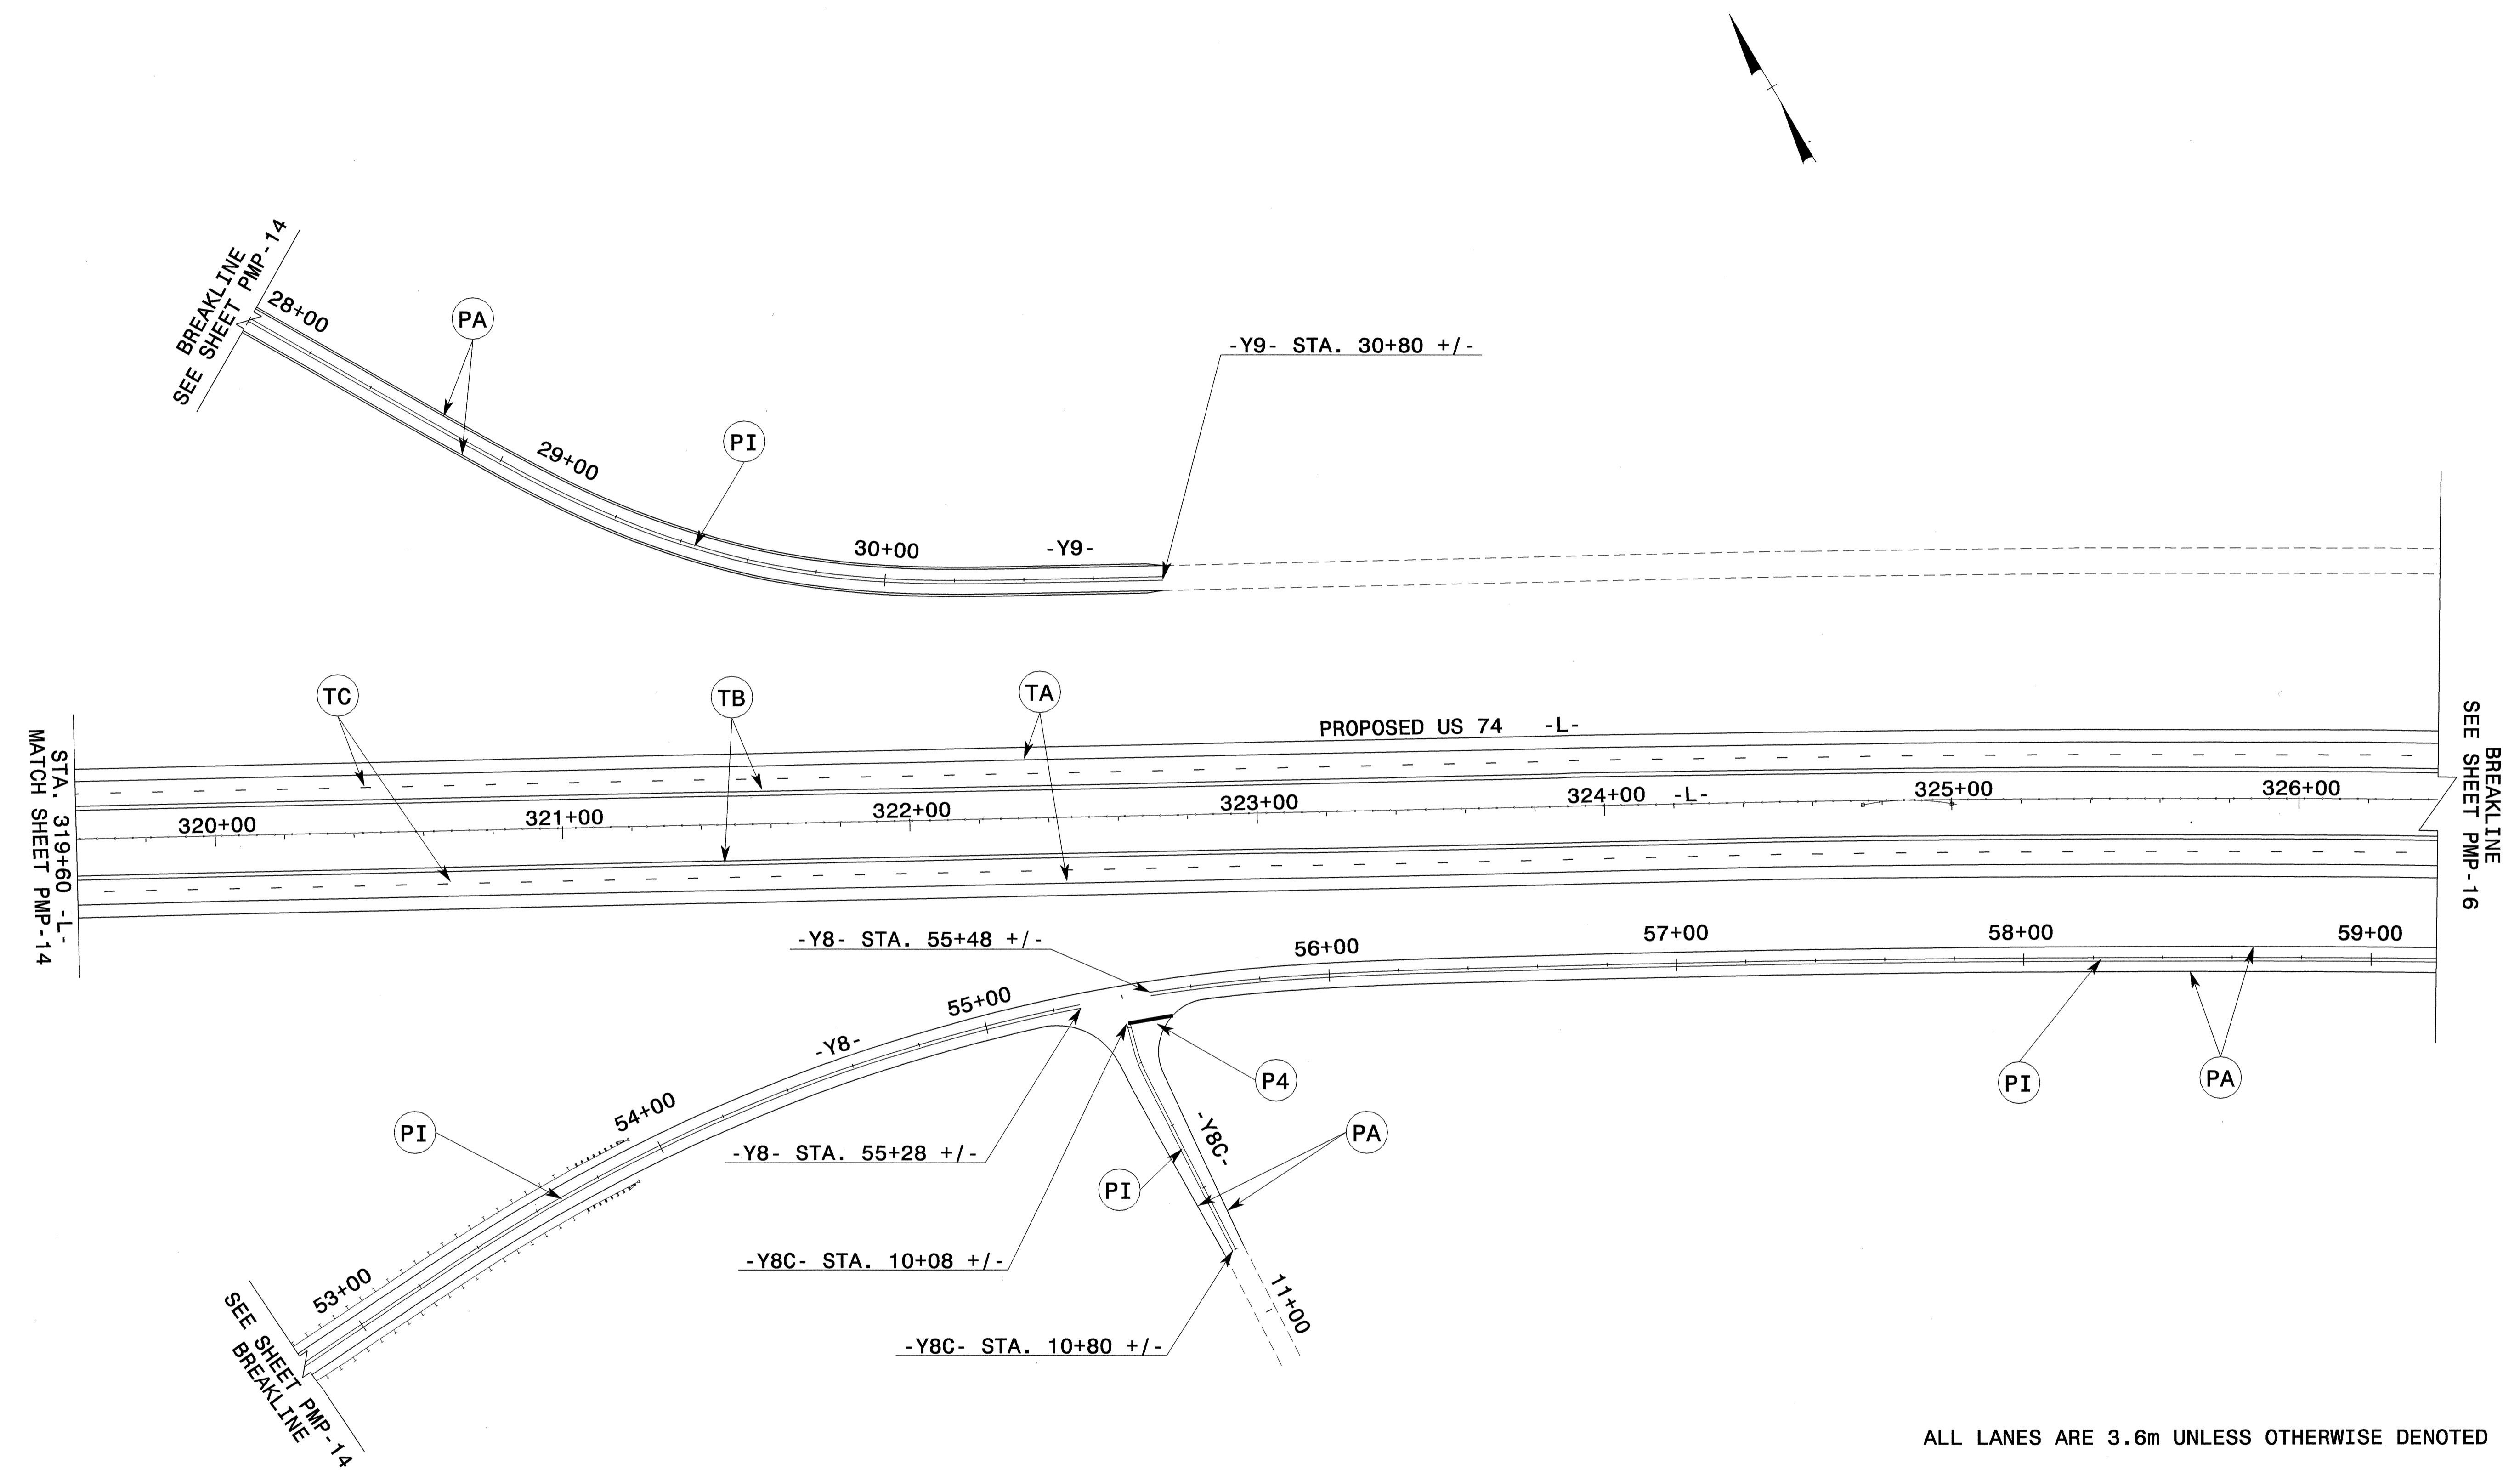

PROJ. REFERENCE NO.	SHEET NO.
R-0513BB/C	PMP-15



24-JUN-2004 12:42
 P:\TCP\FINAL PMS\RSIS\TC_pmp15.dgn
 mstefanon AT TEL2231

APPROVED: <i>John S. Kite, Jr.</i> DATE: 6/25/04	PAVEMENT MARKING PLAN					
SEAL						
	SCALE: NONE					
	DATE: NOV 02					
	DWG. BY: MHS					
	DESIGN BY: MHS					
REVIEWED BY: CLM	REVISIONS	<table border="1"> <tr> <td> </td> <td> </td> </tr> <tr> <td> </td> <td> </td> </tr> </table>				
<small>CARD FILE R513C TC PMP12.DGN</small>						