




PROJ. REFERENCE NO.	SHEET NO.
R-0513BB/C	PMP-14

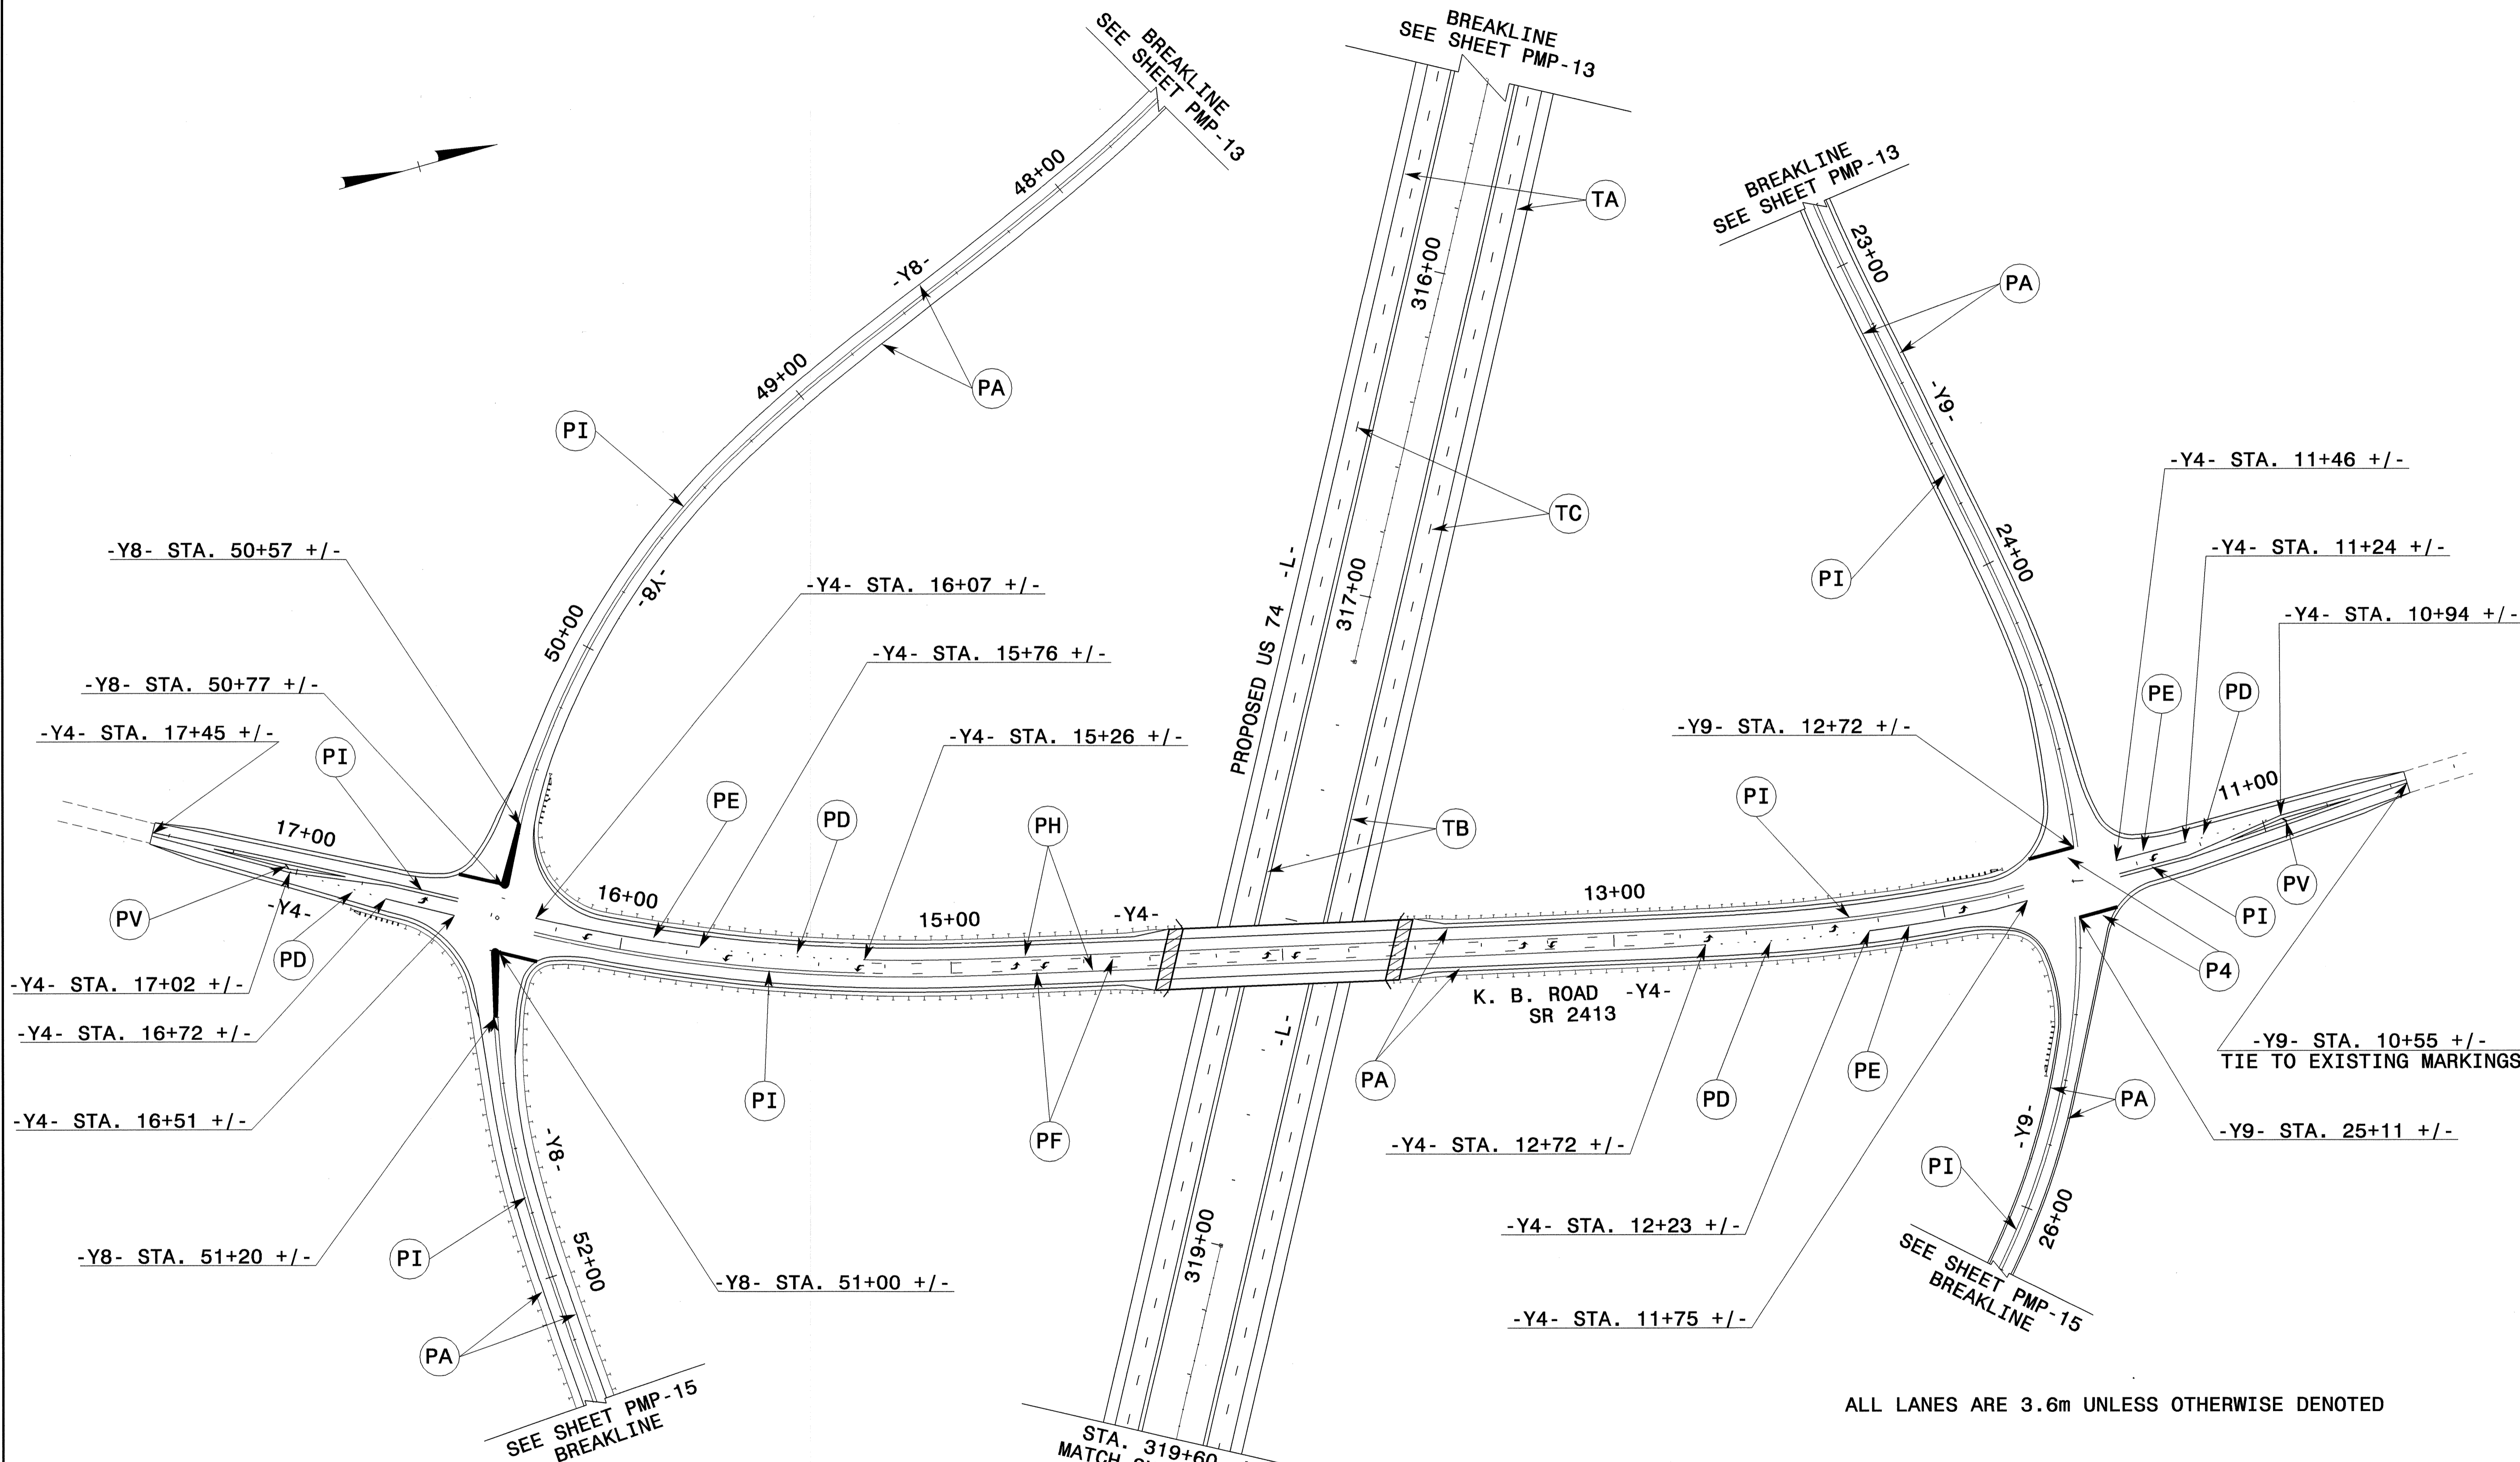

ALL LANES ARE 3.6m UNLESS OTHERWISE DENOTED

24-JUN-2004 13:40  
 24-TCP-FINAL AT TETC223  
 rsteeman AT TETC223

APPROVED:  DATE: 6/25/04		<b>PAVEMENT MARKING PLAN</b>											
				SCALE: NONE	<table border="1"> <thead> <tr> <th colspan="2">REVISIONS</th> </tr> </thead> <tbody> <tr><td> </td><td> </td></tr> <tr><td> </td><td> </td></tr> <tr><td> </td><td> </td></tr> <tr><td> </td><td> </td></tr> </tbody> </table>	REVISIONS							
		REVISIONS											
SEAL		DATE: NOV 02											
		DWG. BY: MHS											
		DESIGN BY: MHS											
		REVIEWED BY: CLM											

CADD FILE: R513C TC PMP11.DGN