





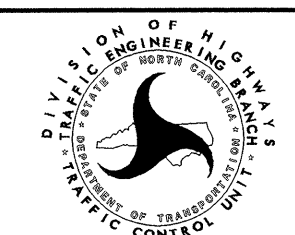
| | |
|---------------------|-----------|
| PROJ. REFERENCE NO. | SHEET NO. |
| R-0513BB/C | PMP-13 |

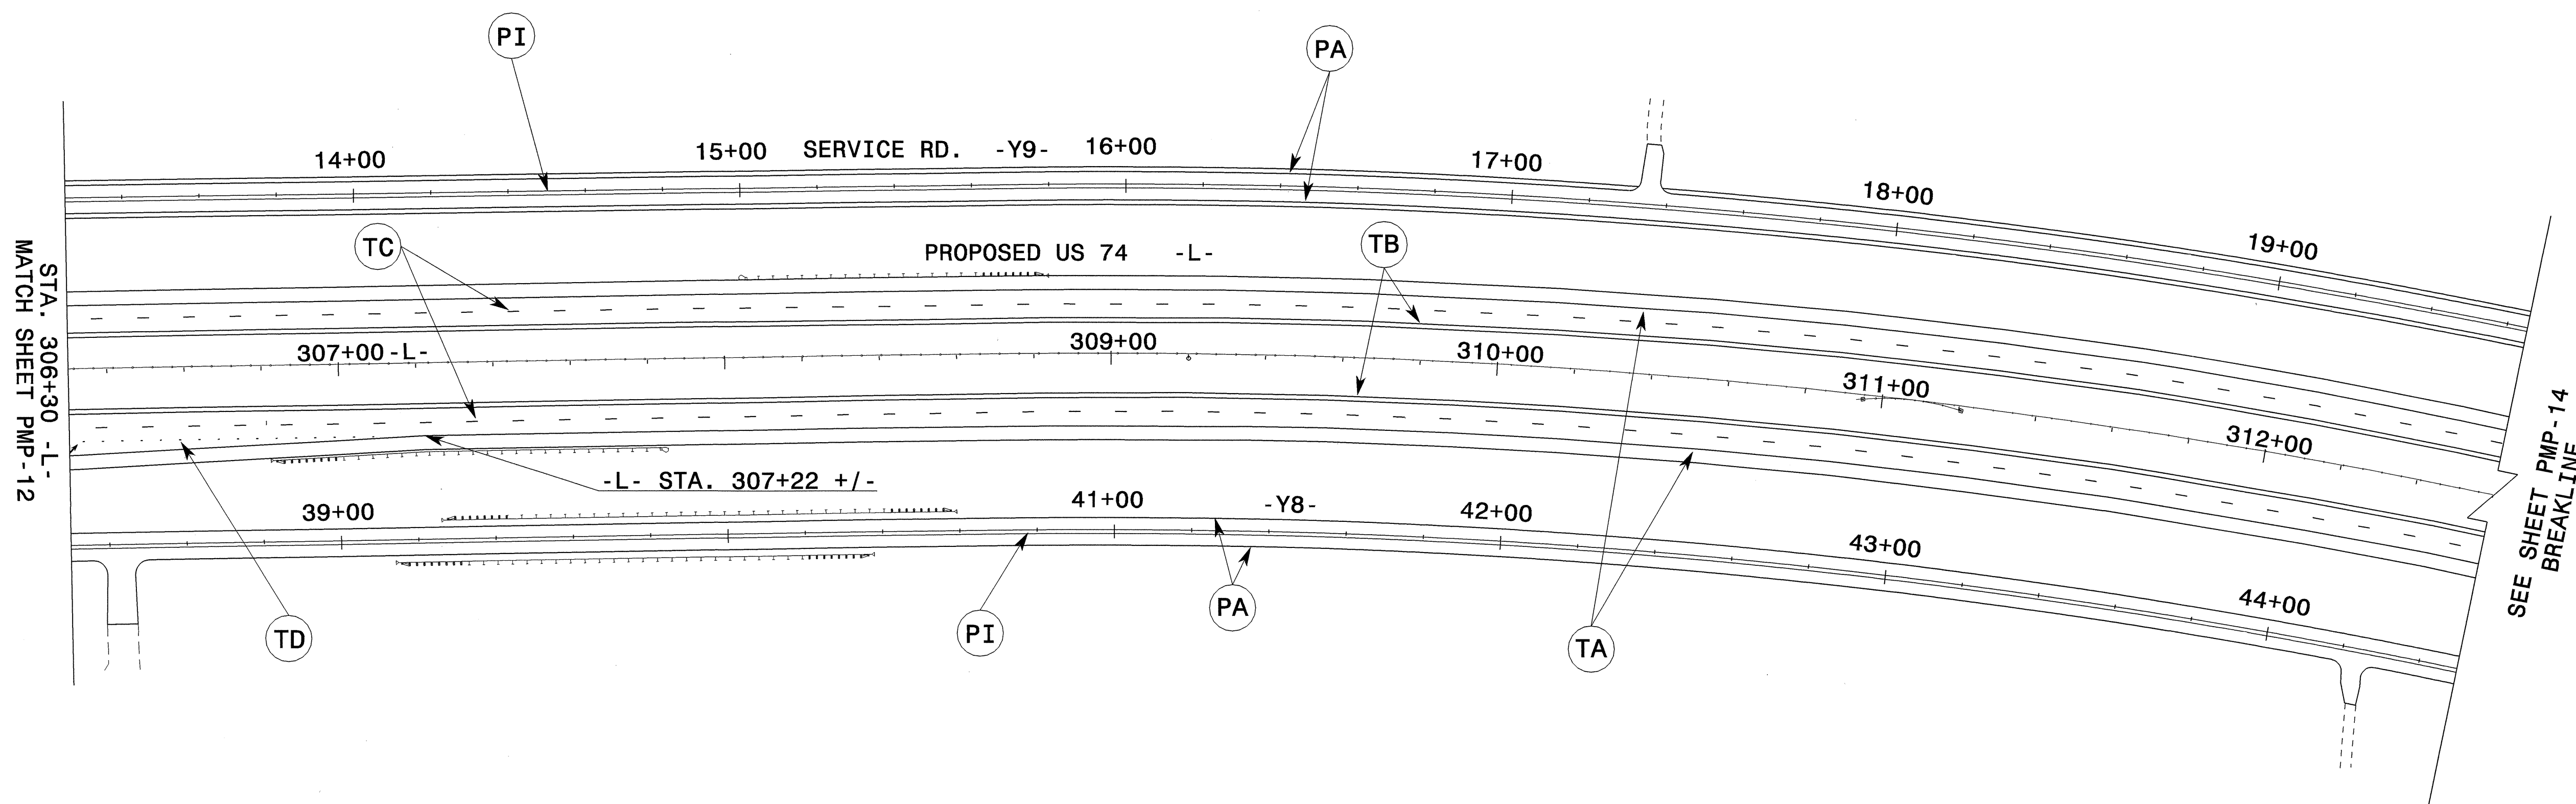

STA. 306+30 -L-
MATCH SHEET PMP-12

SEE SHEET PMP-14
BREAKLINE

ALL LANES ARE 3.6m UNLESS OTHERWISE DENOTED

| | | |
|---|---|-------------------------------|
| APPROVED: <i>John S. Kite Jr.</i> DATE: <i>Nov 02</i> | PAVEMENT MARKING PLAN | |
|  | | |
| SCALE: NONE |  | REVISIONS |
| DATE: NOV 02 | | |
| DWG. BY: MHS | | |
| DESIGN BY: MHS | | |
| REVIEWED BY: CLM | | CADD FILE: R513C TC PMP10.DGN |

24-JUN-2004 12:40
F:\TC\FINAL\FWS\R513C_TC_PMP10.dgn
ms1ee1man AT TELC21231