




PROJ. REFERENCE NO. R-0513BB/C	SHEET NO. PMP-12
-----------------------------------	---------------------

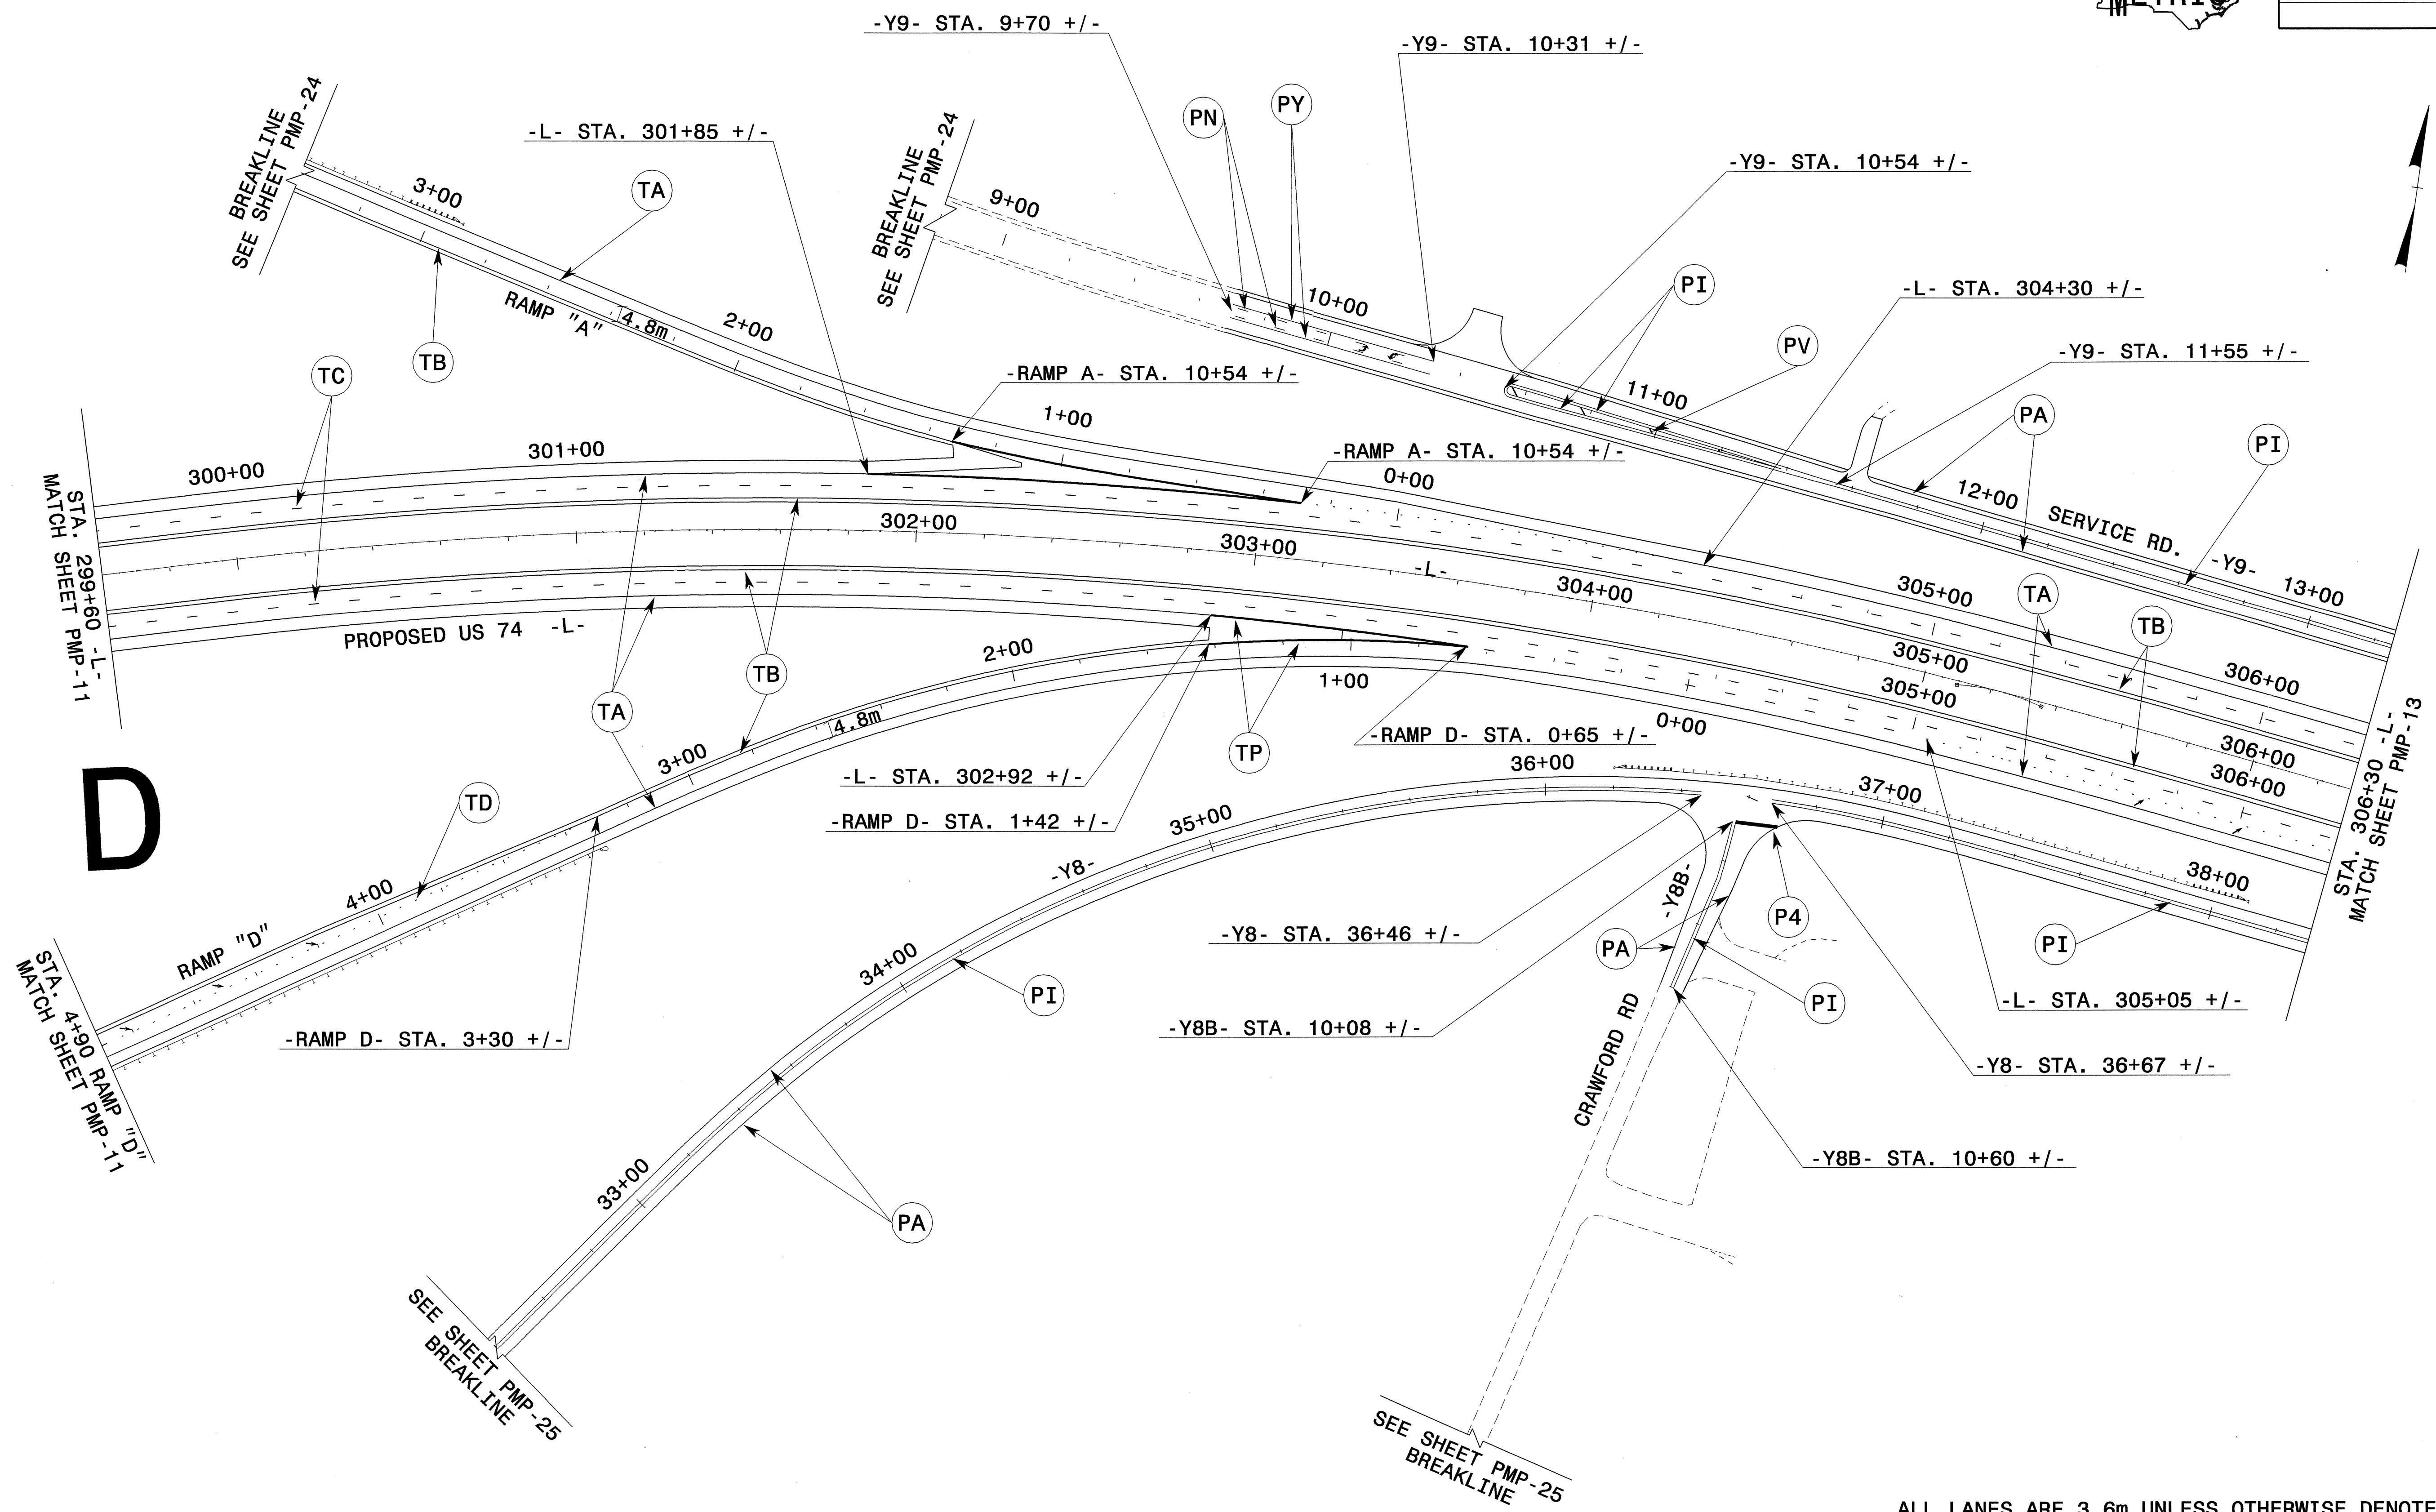

D

ALL LANES ARE 3.6m UNLESS OTHERWISE DENOTED

24 JUN 2004 12:39
 F:\CP\FINAL PWS\0513c TC_pmp12.dgn
 msteeman AT TEL122231

APPROVED:	DATE: 6/25/04	PAVEMENT MARKING PLAN	
	SCALE: NONE	REVISIONS	
	DATE: NOV 02		
	DWG. BY: MHS		
	DESIGN BY: MHS		
	REVIEWED BY: CLM		
		CARD FILE	R513C TC PMP09.DGN