




PROJ. REFERENCE NO.	SHEET NO.
R-0513BB/C	PMP-11

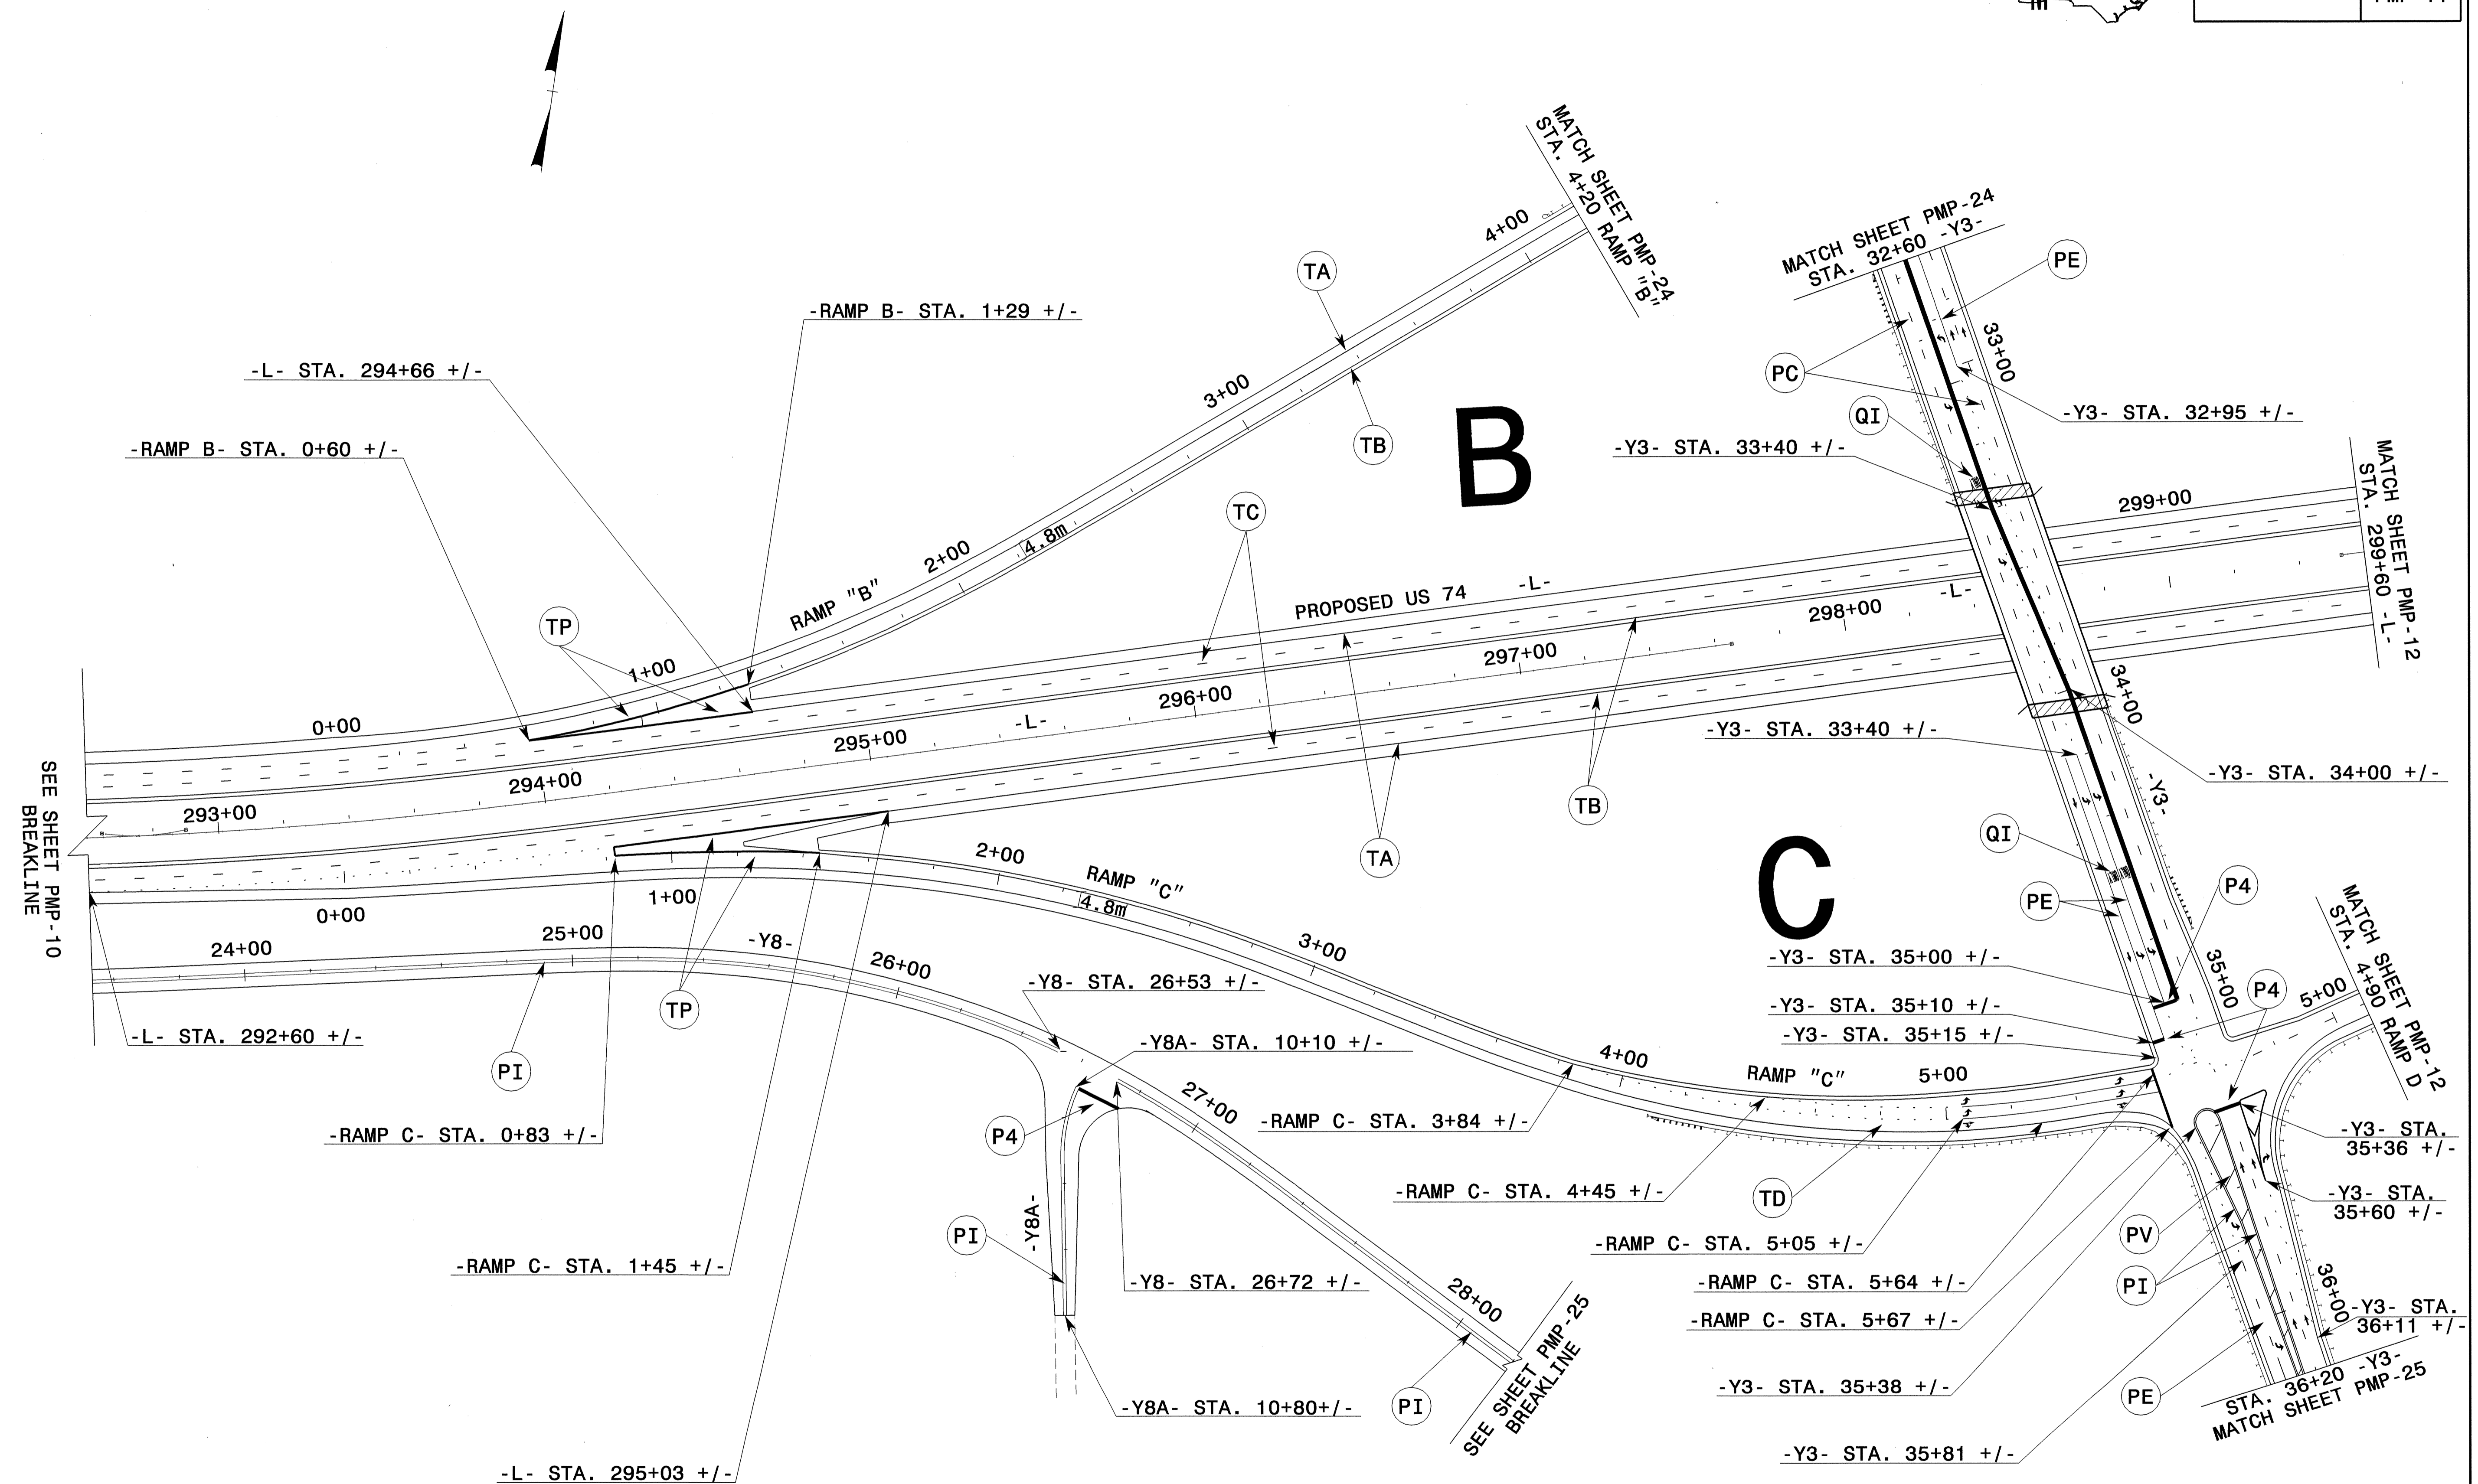

SEE SHEET PMP-10
BREAKLINE

SEE SHEET PMP-25
BREAKLINE

ALL LANES ARE 3.6m UNLESS OTHERWISE DENOTED

APPROVED: *John S. Kite* DATE: 11/25/04

SEAL

PAVEMENT MARKING PLAN

SCALE:	NONE		REVISIONS
DATE:	NOV 02		
DWG. BY:	MHS		
DESIGN BY:	MHS		
REVIEWED BY:	CLM		

24-JUN-2004 12:38
F:\TCP\FINAL PMS\RS53c_TC_pmp11.dgn
msteelman AT TETC0231

CADD FILE R513C TC PMP08.DGN