




PROJ. REFERENCE NO. R-0513BB/C	SHEET NO. PMP-10
-----------------------------------	---------------------

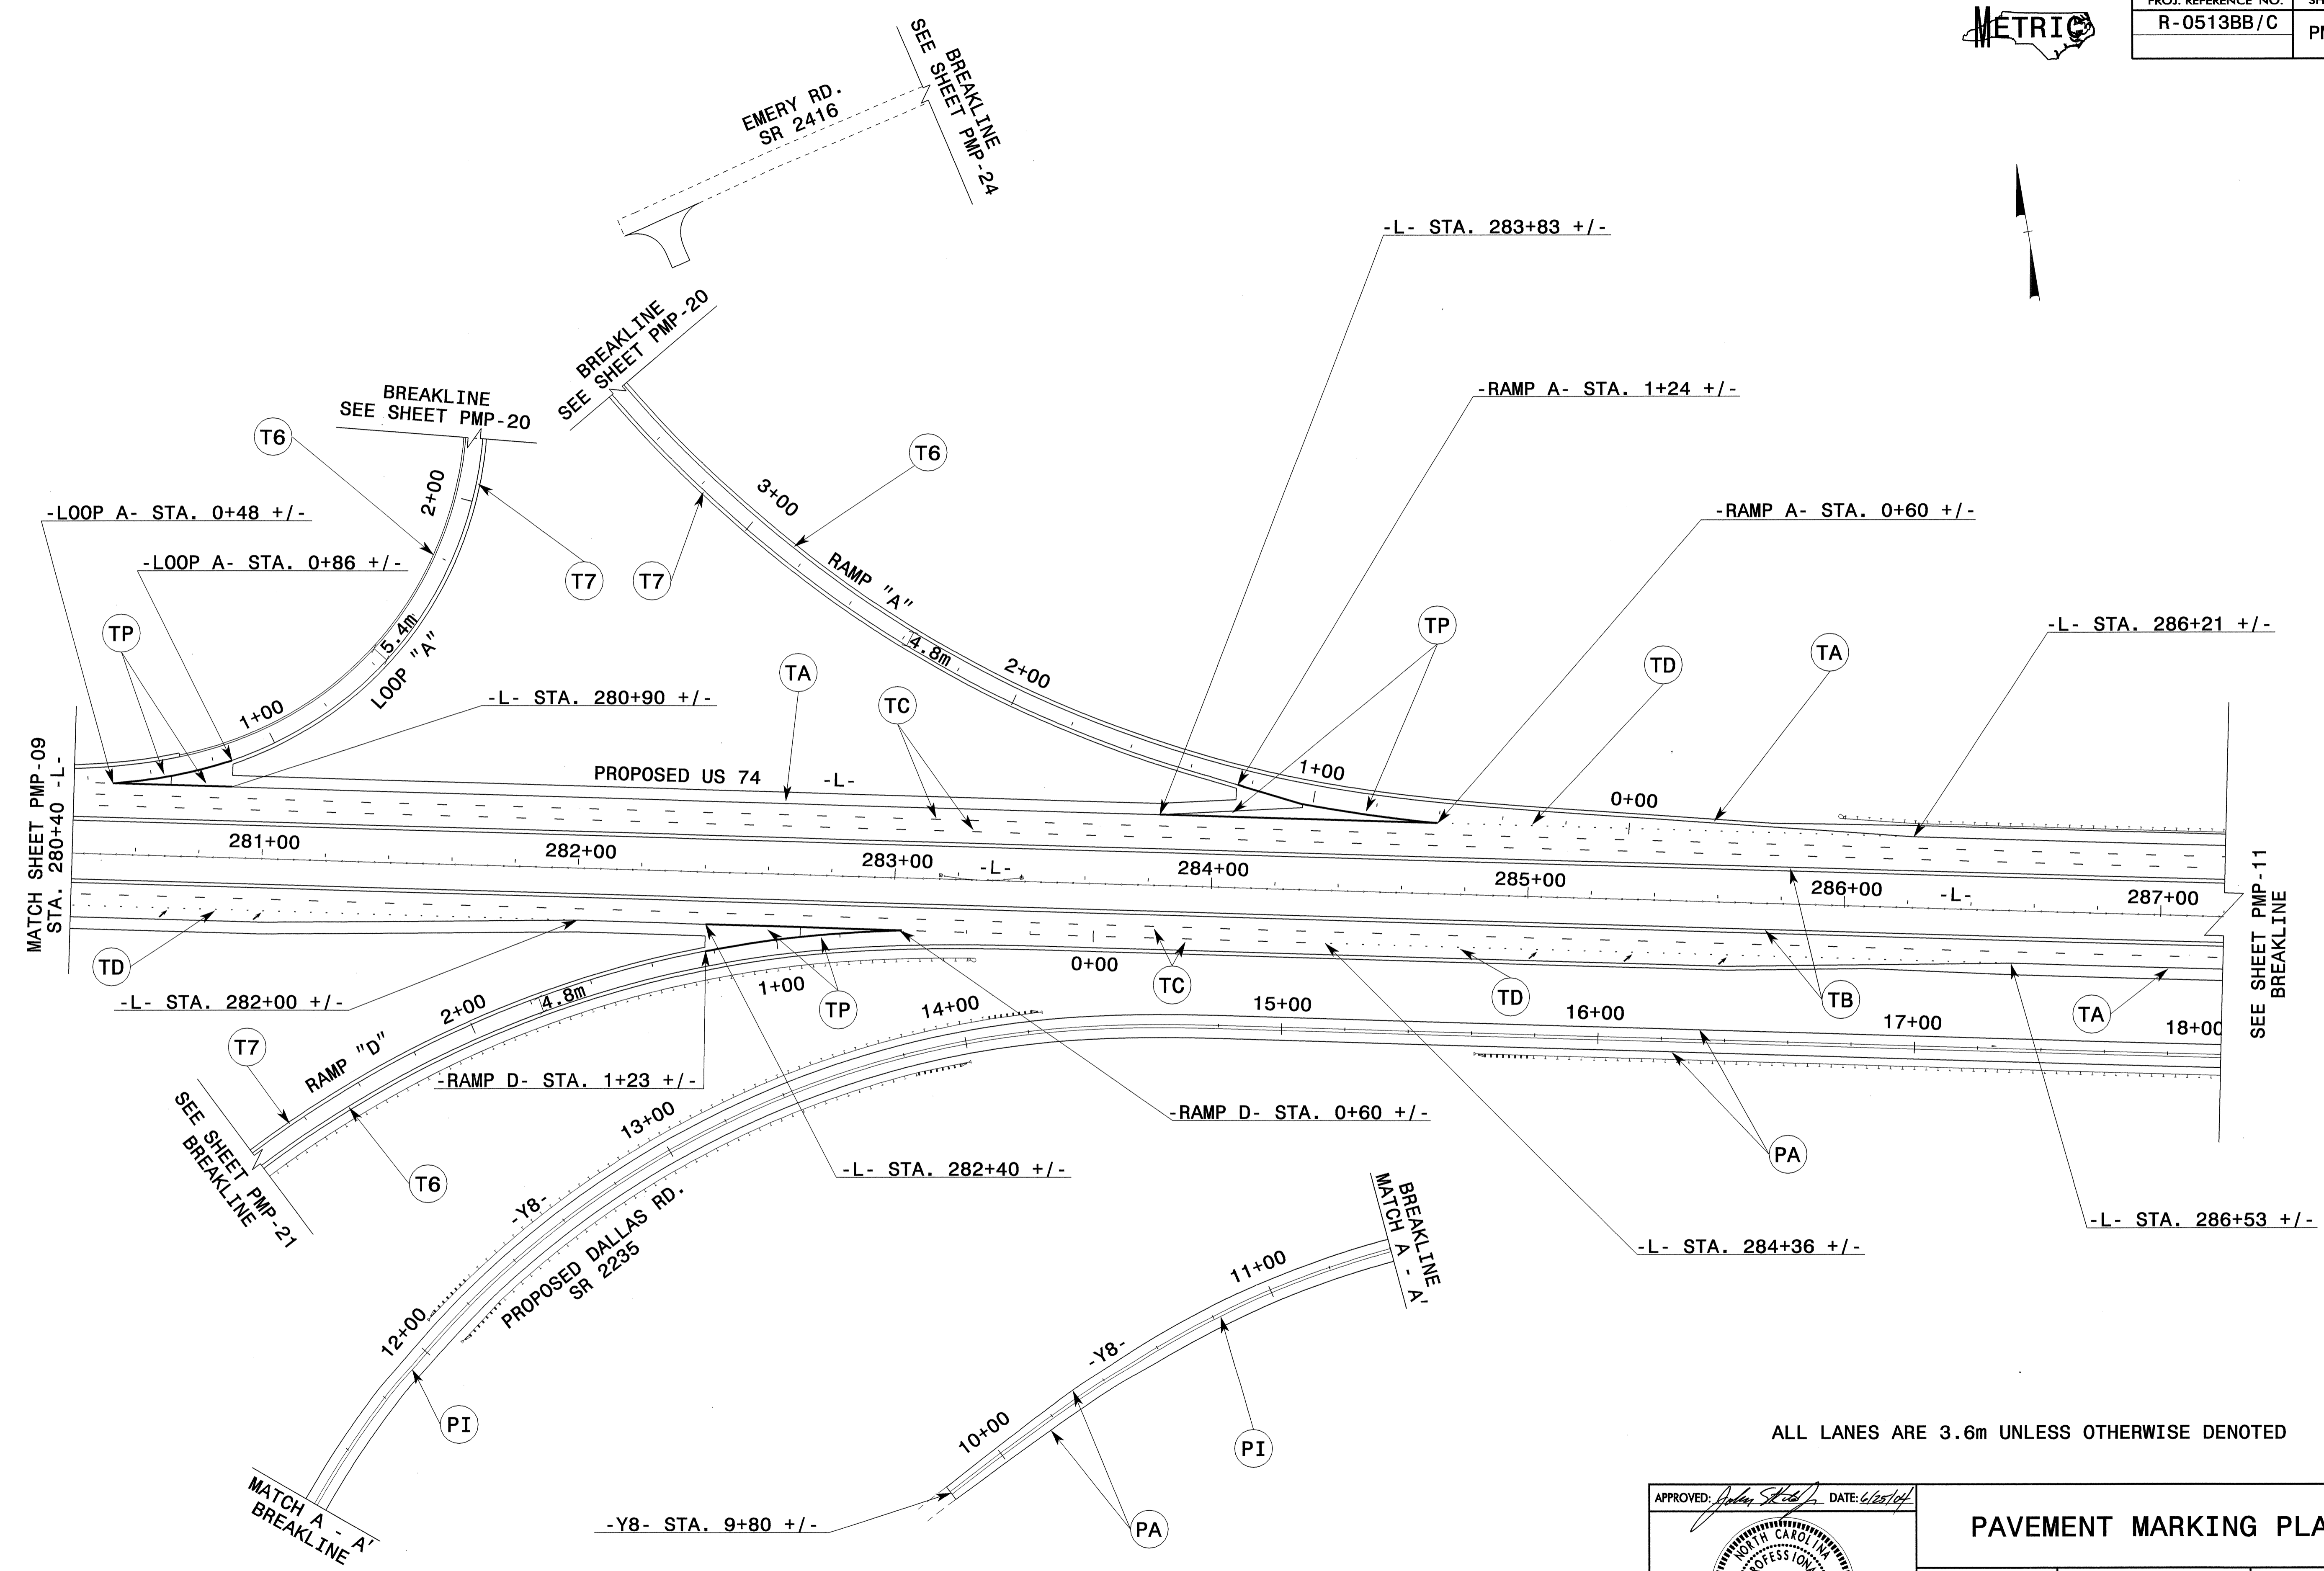

ALL LANES ARE 3.6m UNLESS OTHERWISE DENOTED

APPROVED: <i>John S. Kite</i> DATE: 6/25/04	<h3>PAVEMENT MARKING PLAN</h3>	
SCALE: NONE		REVISIONS
DATE: NOV 02		
DWG. BY: MHS		
DESIGN BY: MHS		
REVIEWED BY: CLM		<small>CADD FILE: R513C TC PMP07.DGN</small>

24-JUN-2004 12:37
 F:\TCP\FINAL PM\SR53c.TC_pmp10.dgn
 msteele@ncdot.gov AT 12:37:31