




PROJ. REFERENCE NO.	SHEET NO.
R-0513BB/C	PMP-09

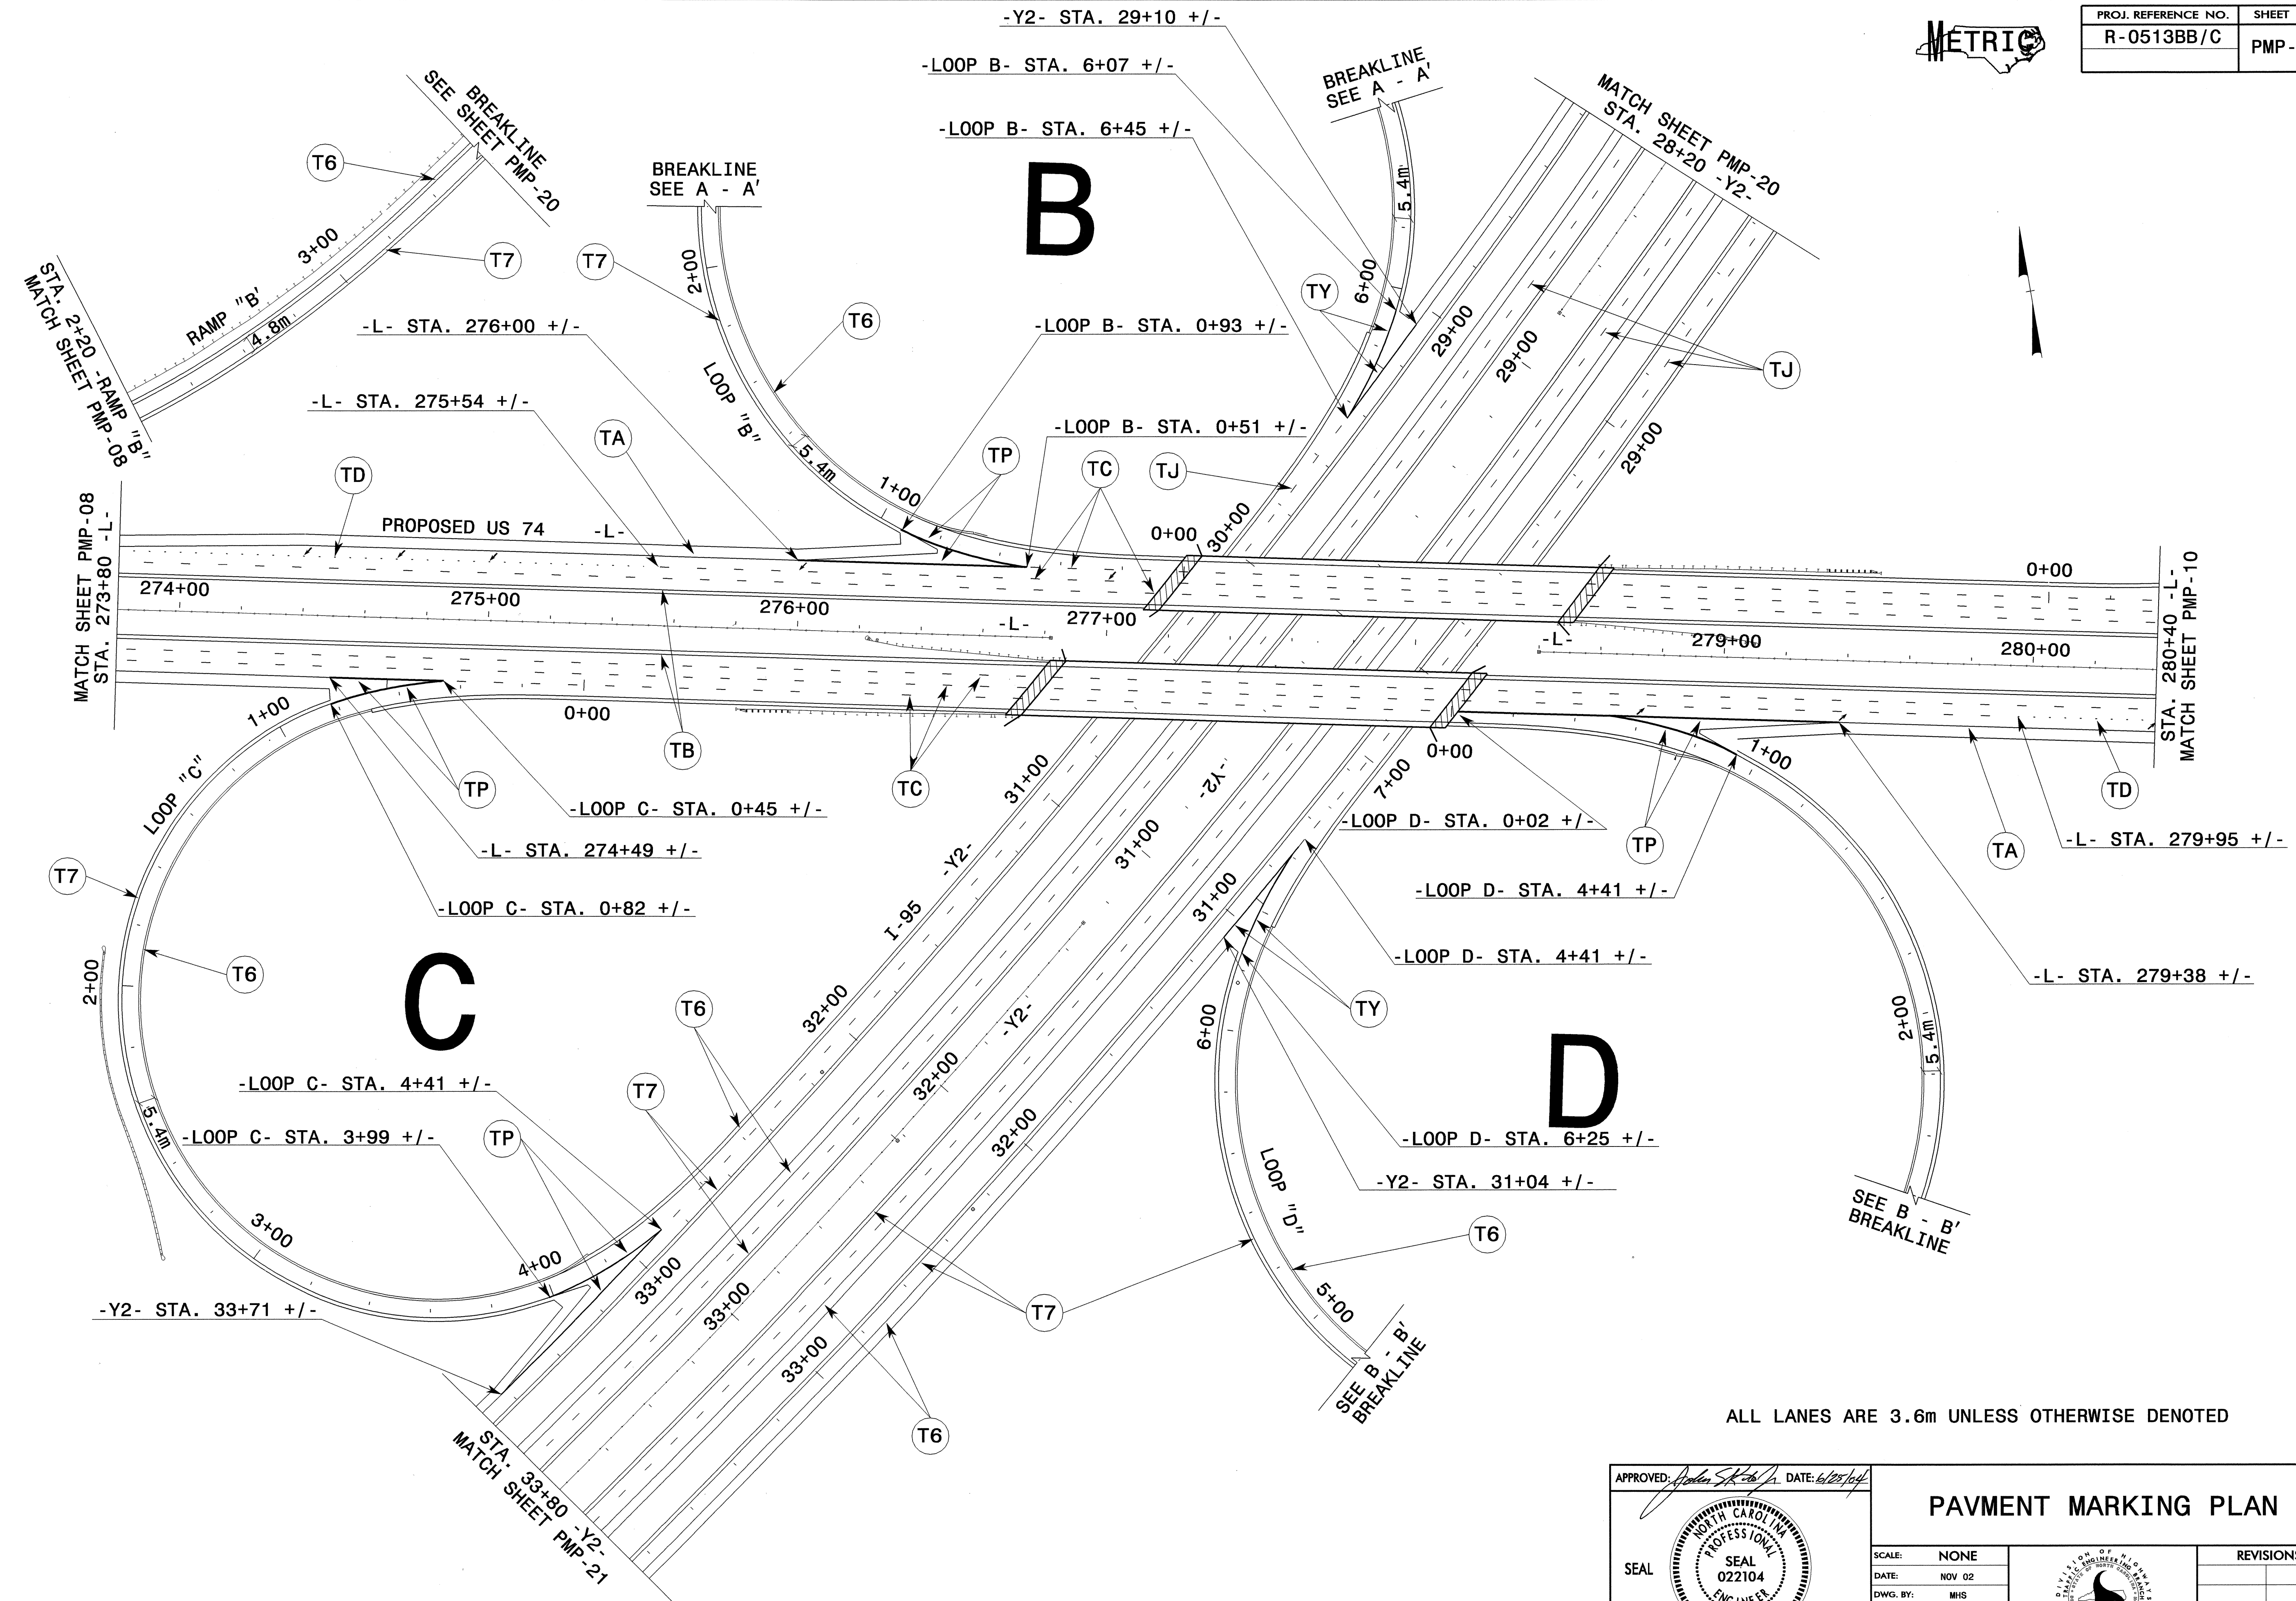

ALL LANES ARE 3.6m UNLESS OTHERWISE DENOTED

APPROVED: <i>John S. Kite, Jr.</i> DATE: 6/25/04	<h3>PAVMENT MARKING PLAN</h3>		REVISIONS	
			SCALE: NONE	
	DATE: NOV 02			
	DWG. BY: MHS			
	DESIGN BY: MHS			
	REVIEWED BY: CLM			

24-JUN-2004 12:37  
 F:\TCPS\FINAL\_PMS\AR53c\_TC\_pmp09.dgn  
 msteelman AT TELC21231