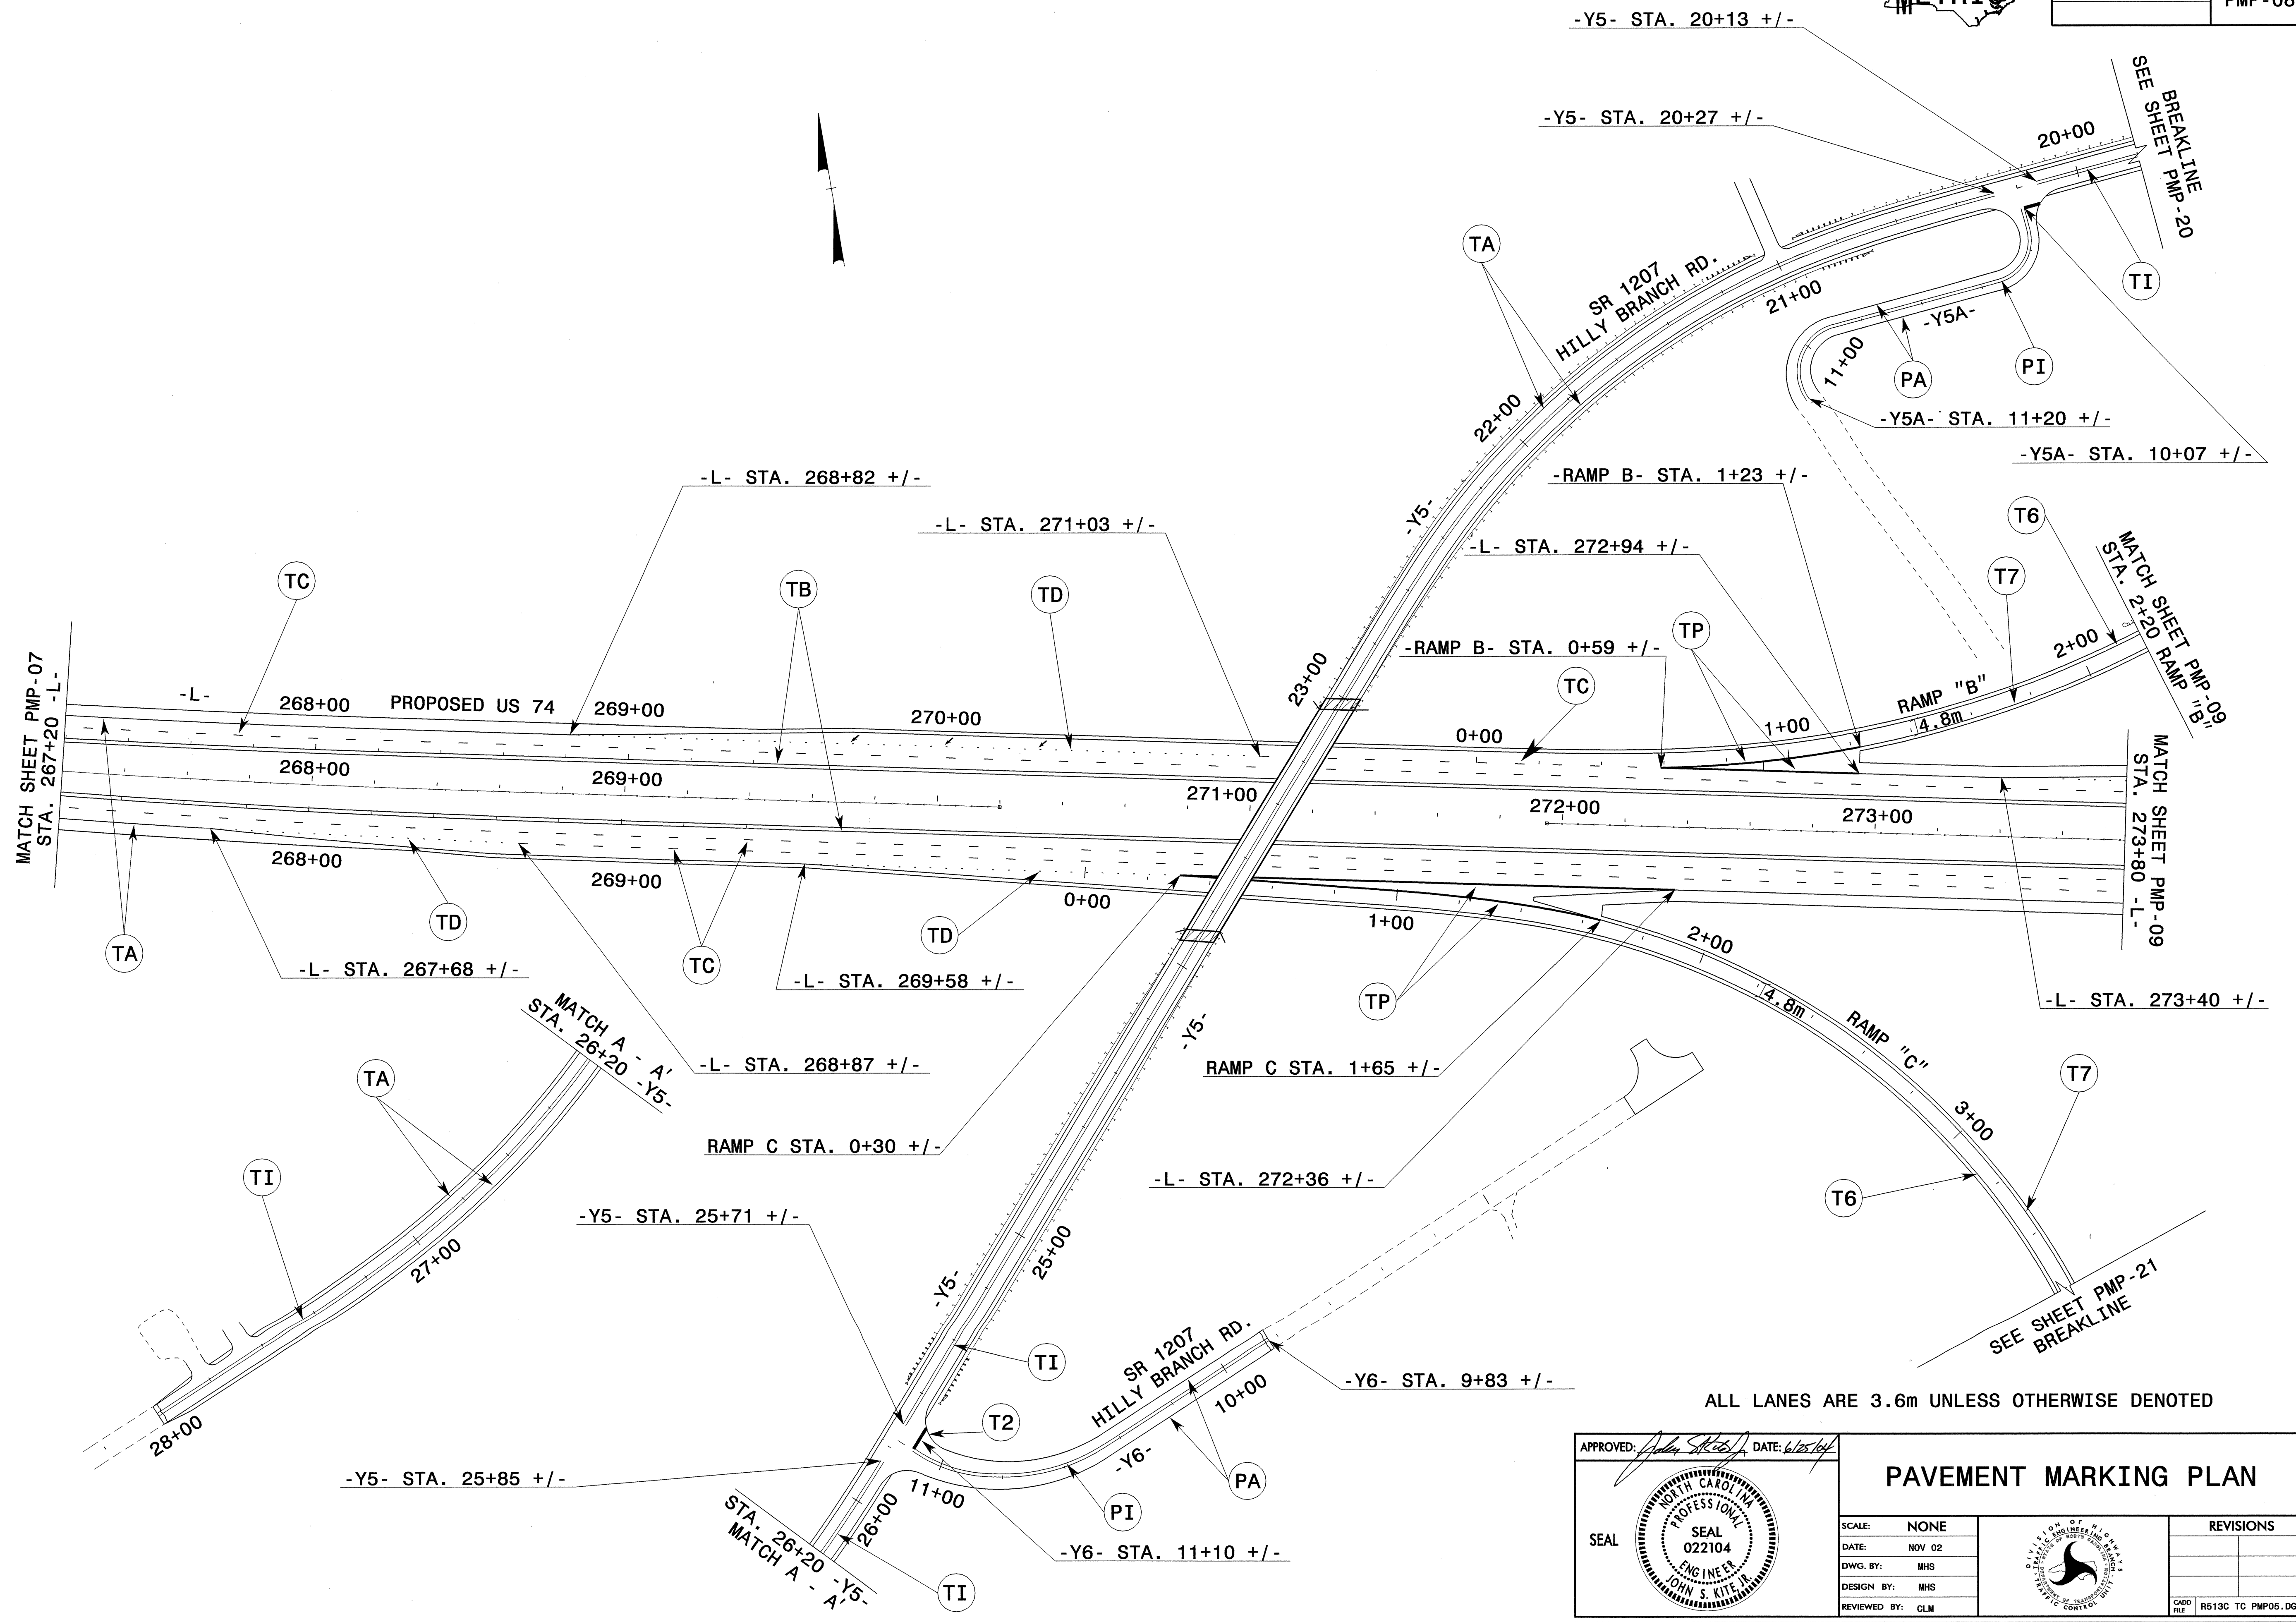

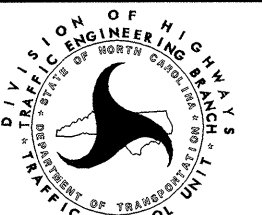




PROJ. REFERENCE NO.	SHEET NO.
R-0513BB/C	PMP-08



ALL LANES ARE 3.6m UNLESS OTHERWISE DENOTED

APPROVED: <i>[Signature]</i> DATE: 6/25/04	<h3>PAVEMENT MARKING PLAN</h3>	
		
SCALE: NONE		REVISIONS
DATE: NOV 02		
DWG. BY: MHS		
DESIGN BY: MHS		
REVIEWED BY: CLM		CADD FILE: R513C TC PMP05.DGN

24-JUN-2004 12:37
 FA TCP\FINAL_PMS\RS13C_TC.pmp08.dgn
 msteelman AT TETC21231