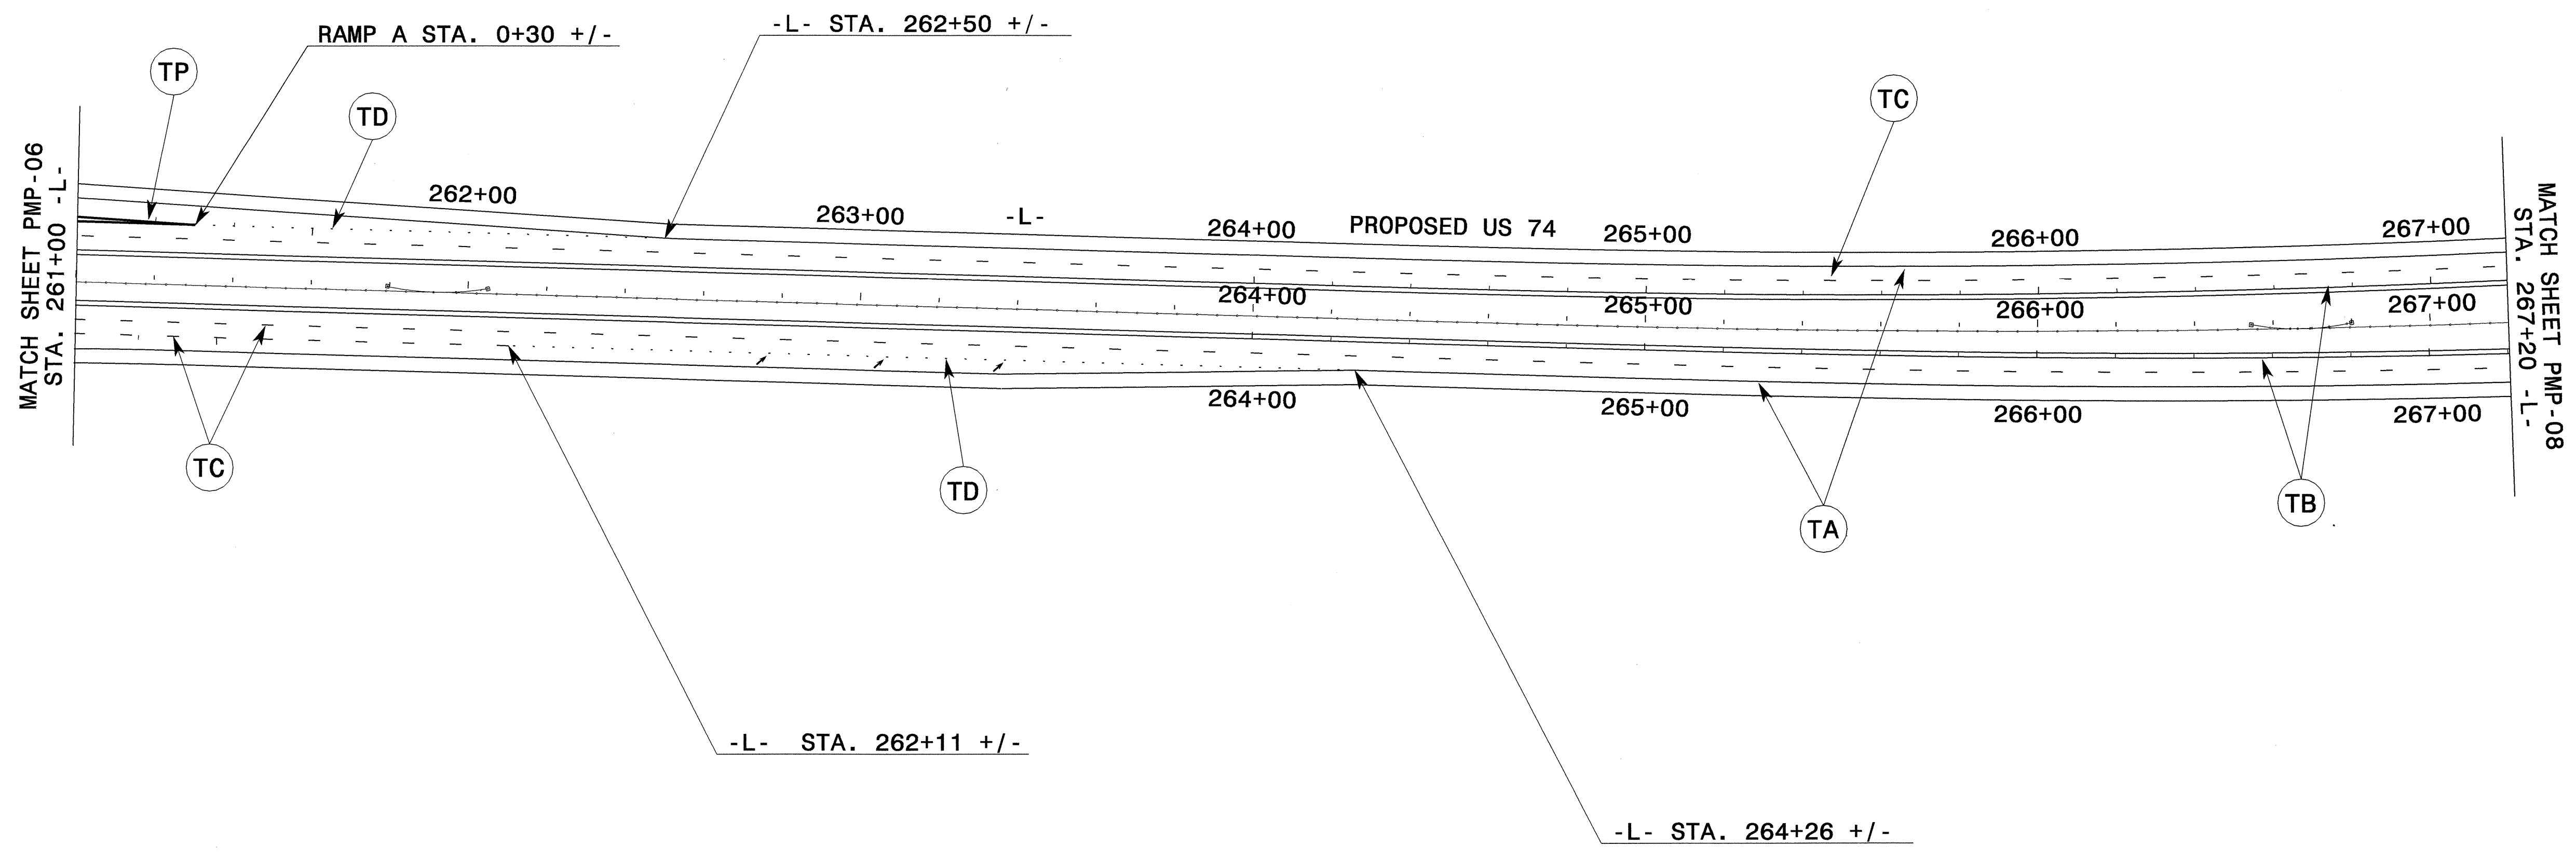


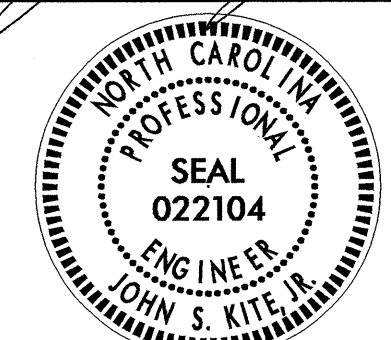
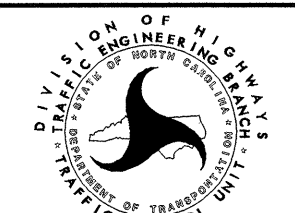


PROJ. REFERENCE NO.	SHEET NO.
R-0513BB/C	PMP-07



ALL LANES ARE 3.6m UNLESS OTHERWISE DENOTED

24-JUN-2004 12:37  
 E:\TCP\FINAL\_PMS\RS13C\_TC\_pmp07.dgn  
 msteele\mst AT TETC2231

APPROVED: <i>John S. Kite</i> DATE: 6/25/04	<b>PAVEMENT MARKING PLANS</b>																	
																		
<table border="1"> <tr> <td>SCALE:</td> <td>NONE</td> </tr> <tr> <td>DATE:</td> <td>NOV 02</td> </tr> <tr> <td>DWG. BY:</td> <td>MHS</td> </tr> <tr> <td>DESIGN BY:</td> <td>MHS</td> </tr> <tr> <td>REVIEWED BY:</td> <td>CLM</td> </tr> </table>	SCALE:	NONE	DATE:	NOV 02	DWG. BY:	MHS	DESIGN BY:	MHS	REVIEWED BY:	CLM		<table border="1"> <tr> <th colspan="2">REVISIONS</th> </tr> <tr> <td> </td> <td> </td> </tr> <tr> <td> </td> <td> </td> </tr> </table>	REVISIONS					
SCALE:	NONE																	
DATE:	NOV 02																	
DWG. BY:	MHS																	
DESIGN BY:	MHS																	
REVIEWED BY:	CLM																	
REVISIONS																		
