



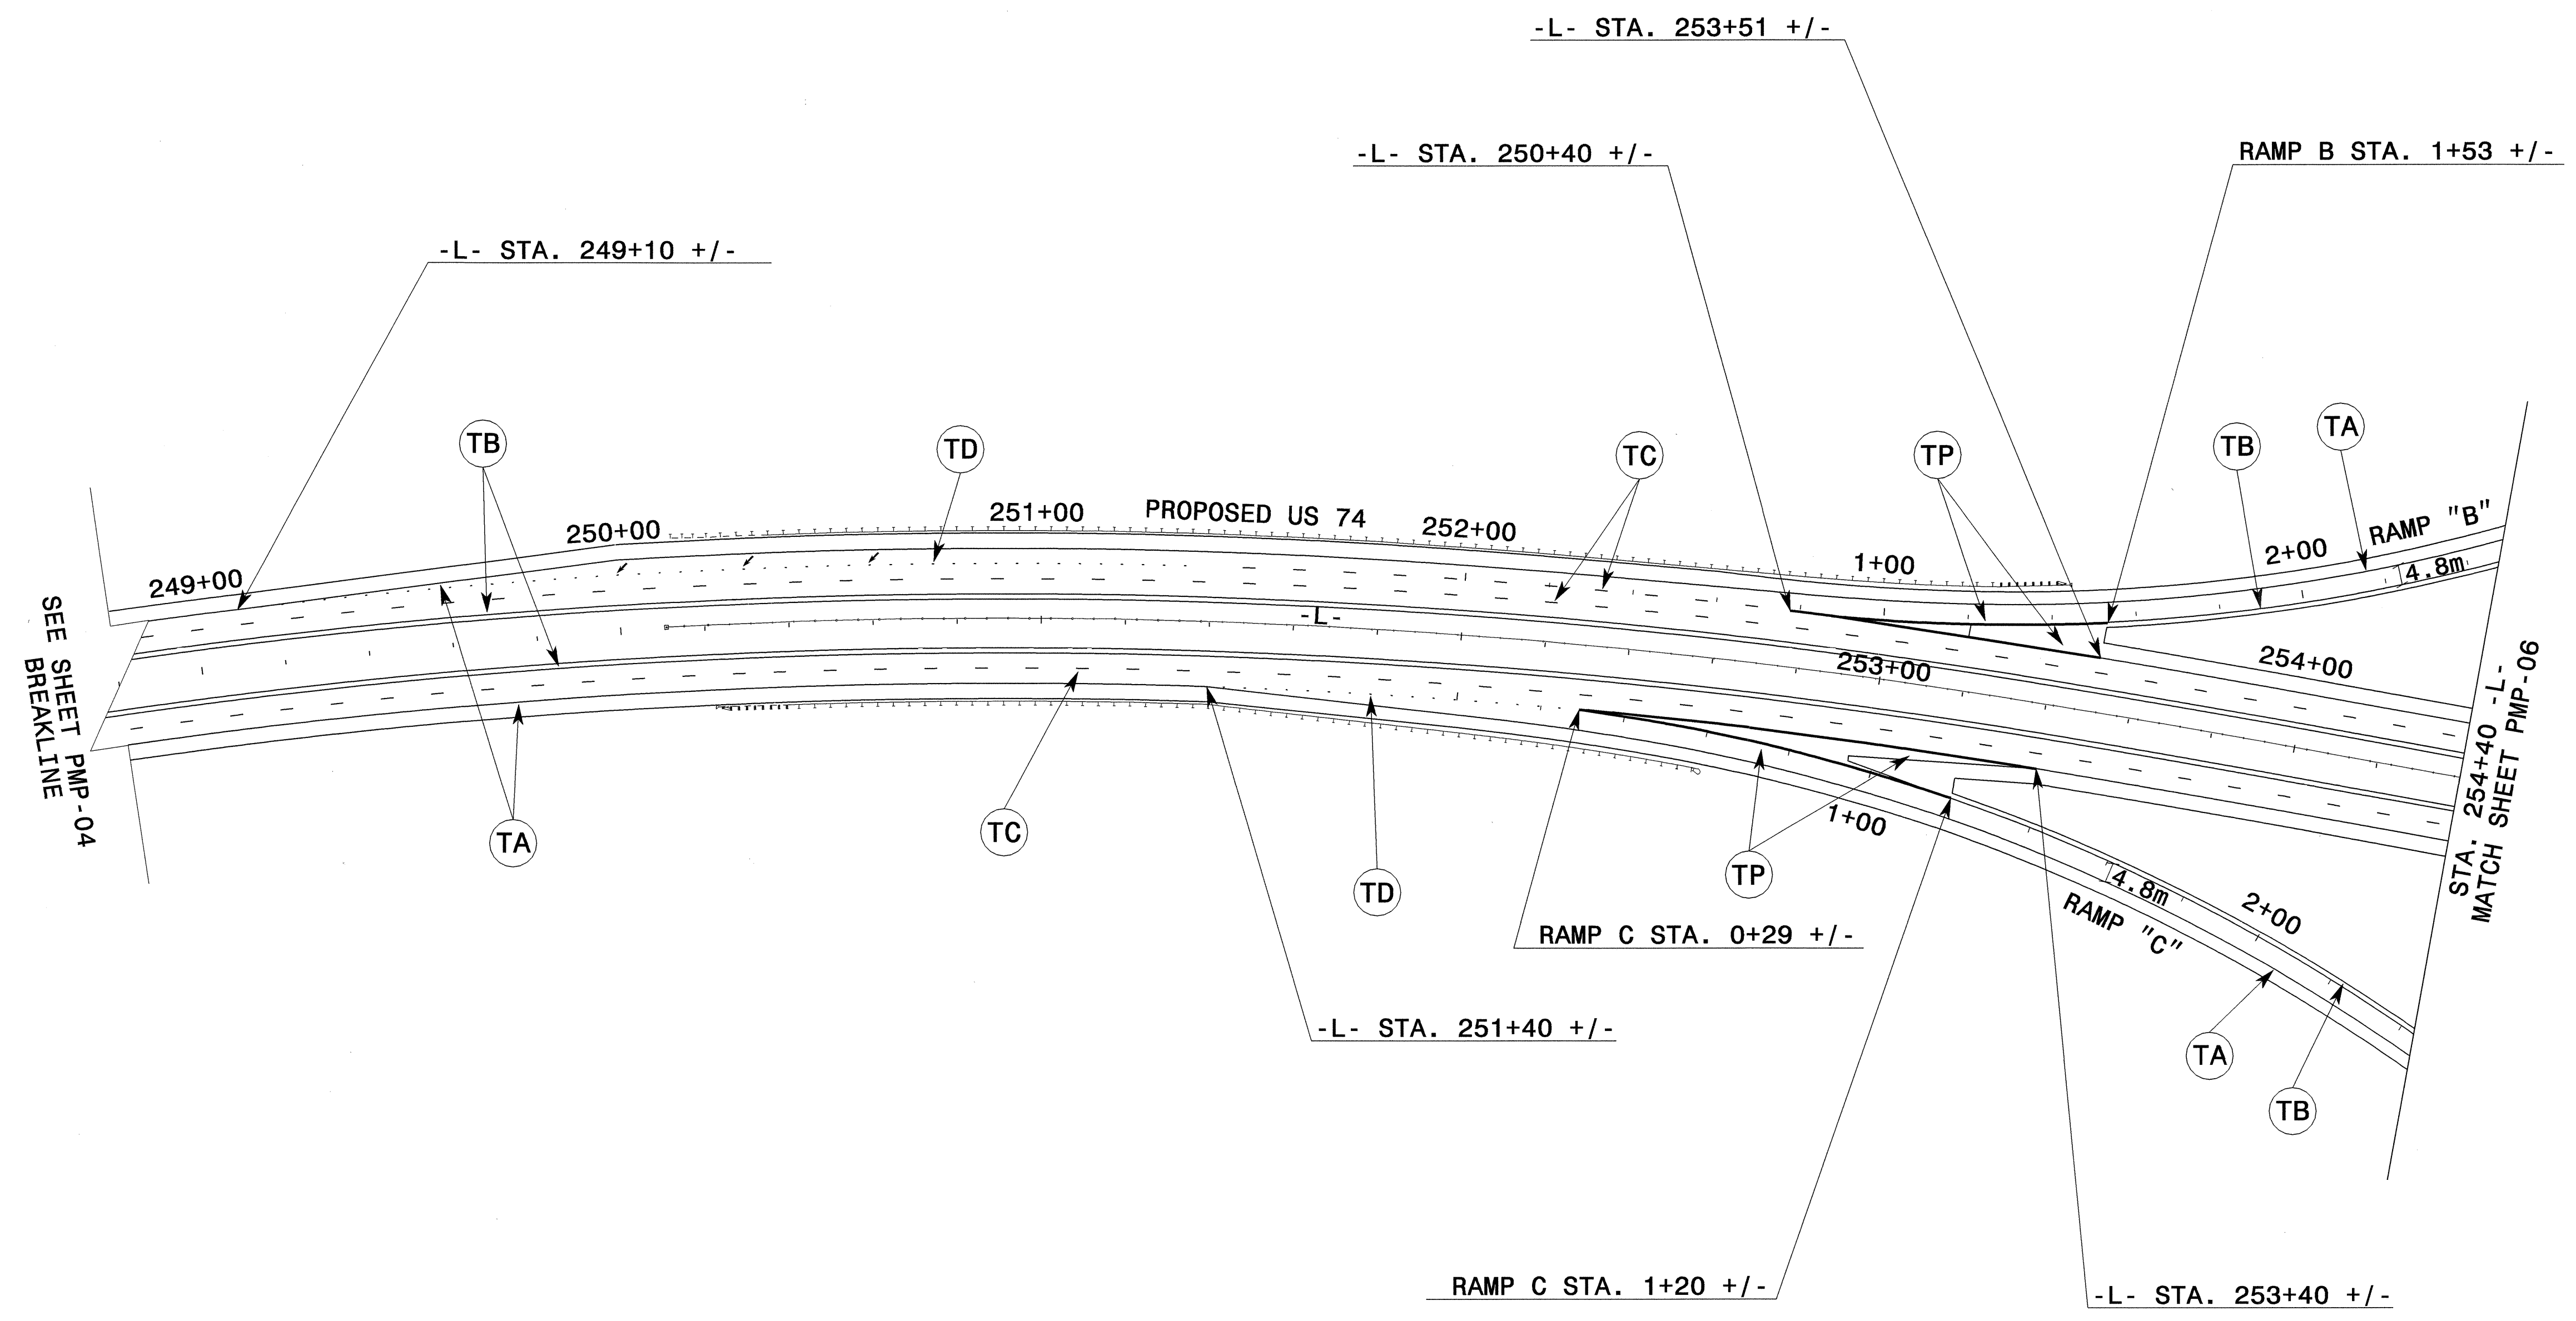

PROJ. REFERENCE NO.	SHEET NO.
R-0513BB/C	PMP-05

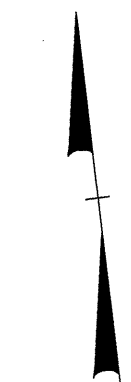

SEE SHEET PMP-04
BREAKLINE

STA. 254+40 -L-
MATCH SHEET PMP-06

ALL LANES ARE 3.6m UNLESS OTHERWISE DENOTED

APPROVED: <i>John S. Kite, Jr.</i> DATE: 6/25/04	PAVEMENT MARKING PLAN	
SCALE: NONE		REVISIONS
DATE: NOV. 02		
DWG. BY: MHS		
DESIGN BY: MHS		
REVIEWED BY: CLM		CADD FILE: R-0513C TC PMP02.DGN

24-JUN-2004 12:37
FA:TCP\FINAL_PMS\RS513C_TC_pmp05.dgn
msteelemain AT TETC2003