




PROJ. REFERENCE NO. R-0513BB/C	SHEET NO. PMP-4
-----------------------------------	--------------------

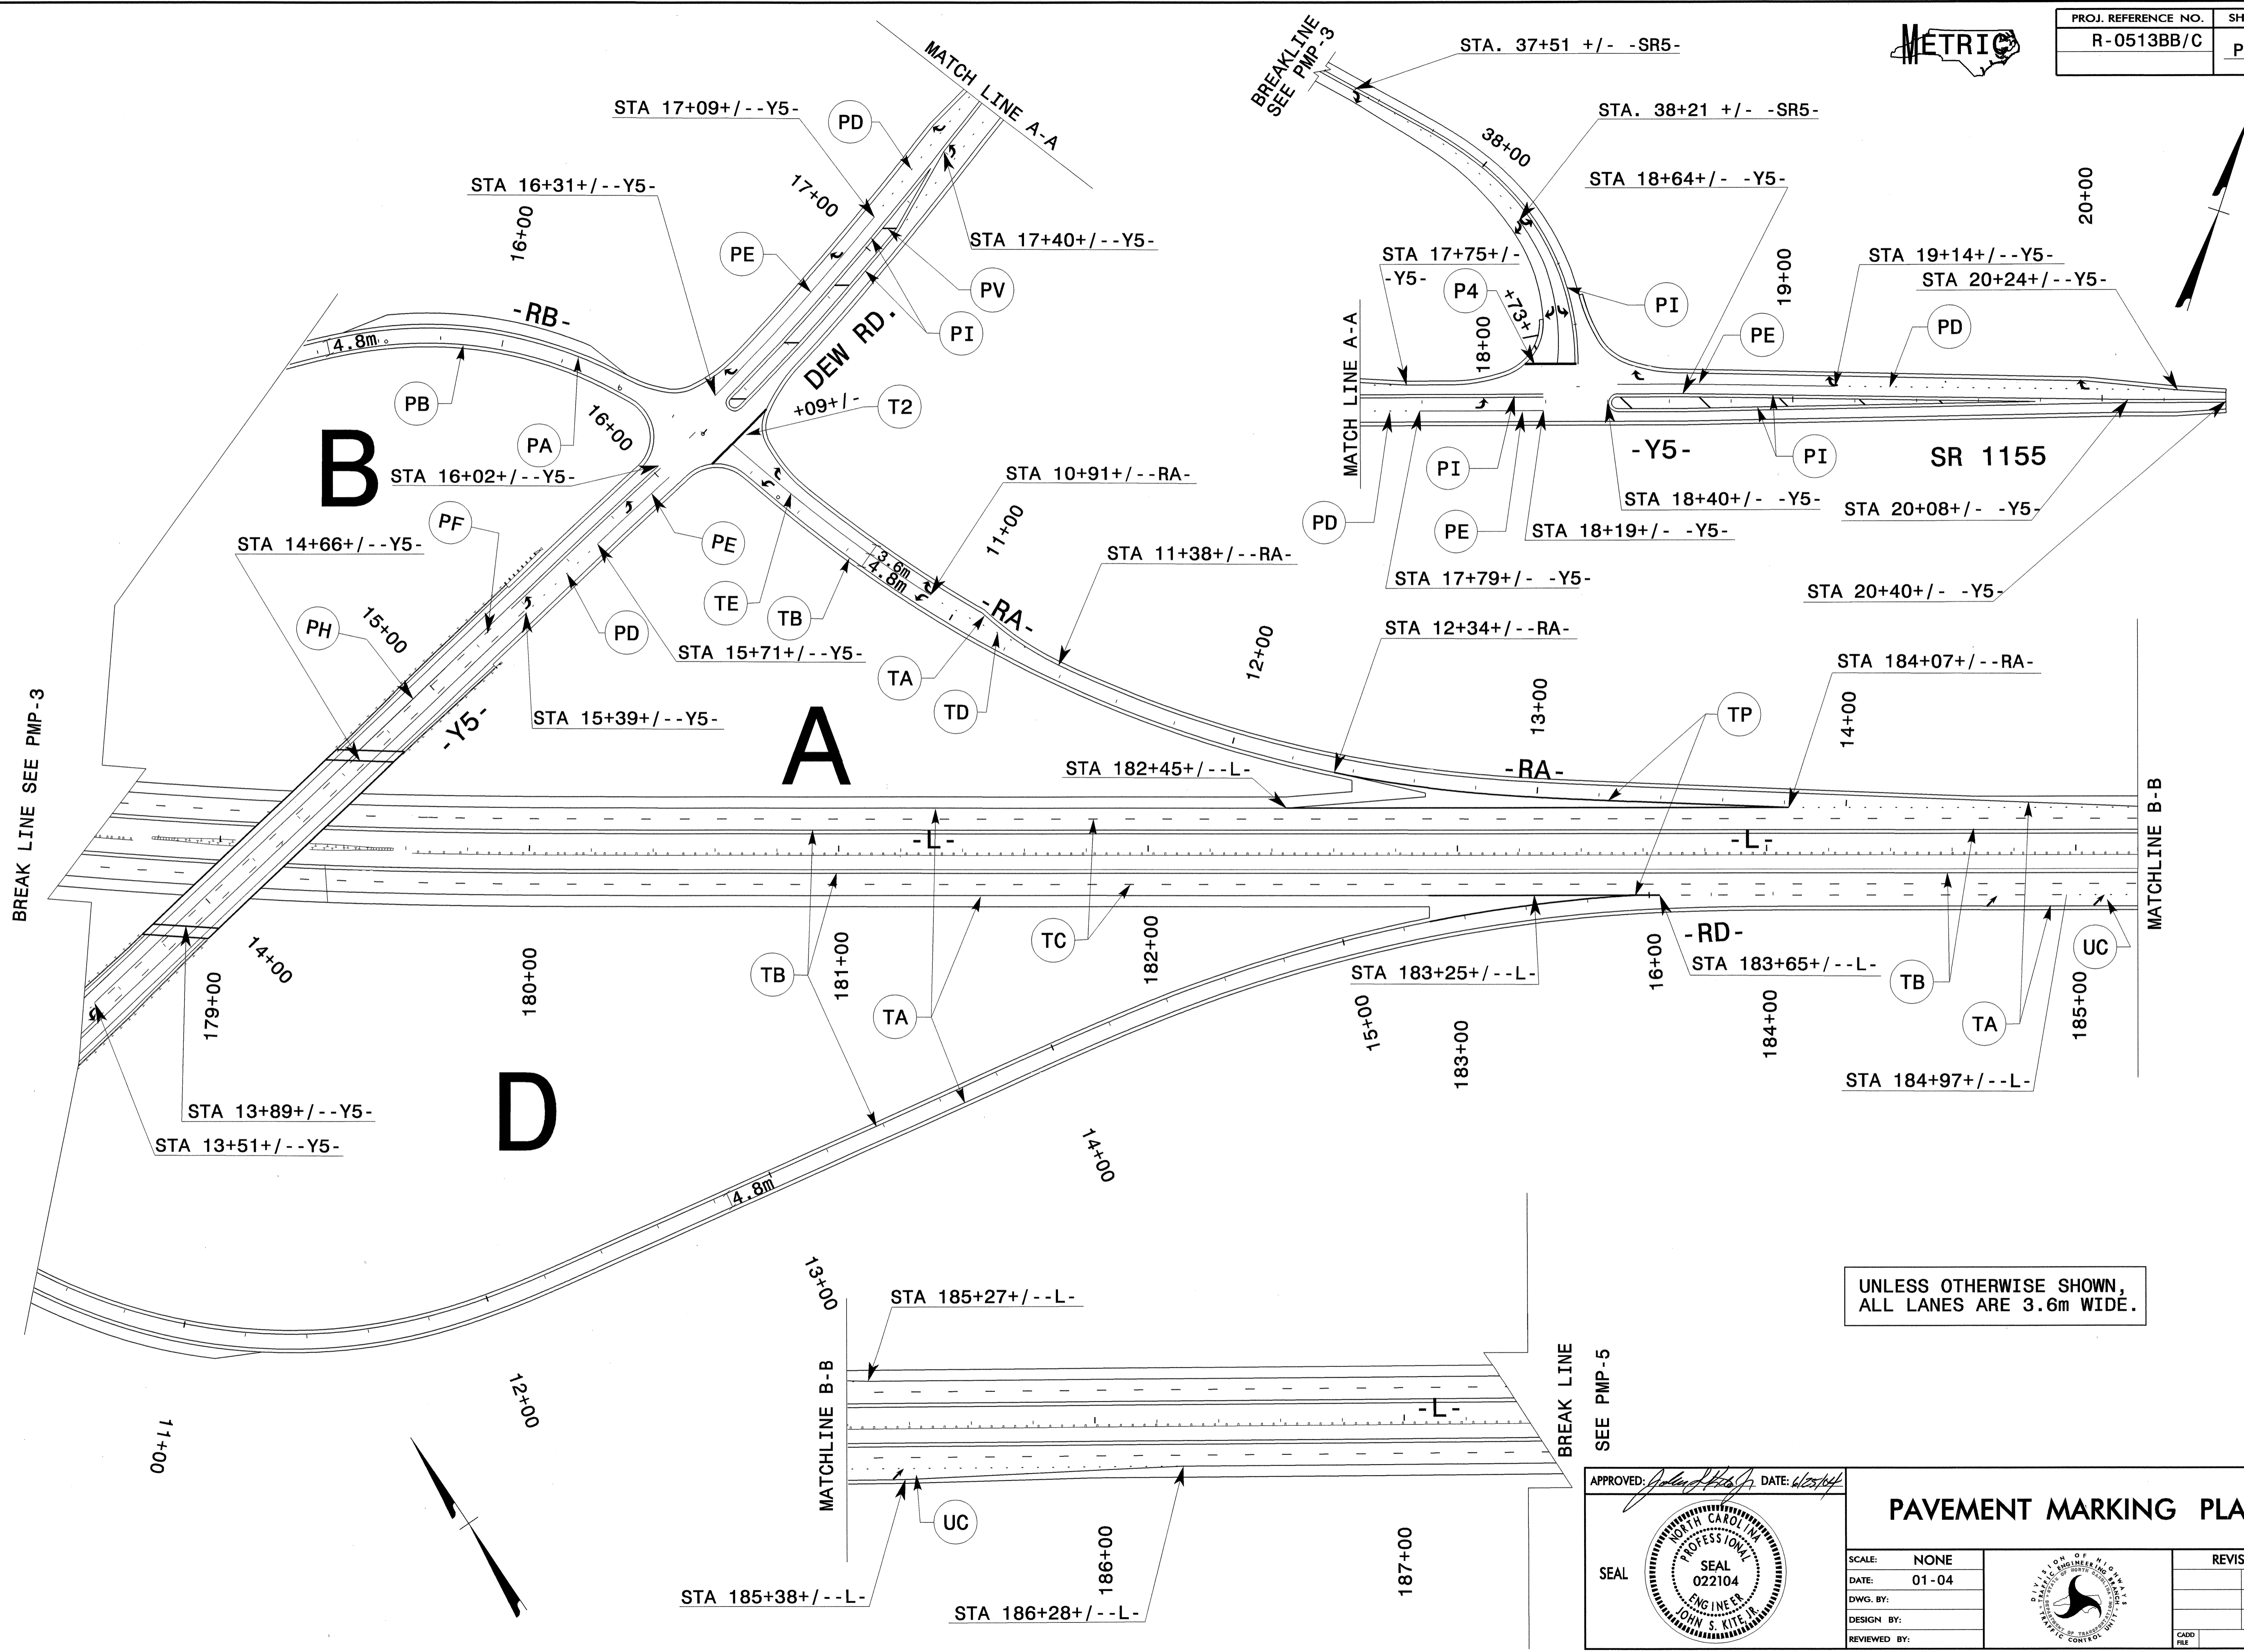

BREAK LINE SEE PMP-3

BREAK LINE SEE PMP-3

BREAK LINE SEE PMP-5

UNLESS OTHERWISE SHOWN, ALL LANES ARE 3.6m WIDE.


24-JUN-2004 12:36
F:\TCF\FINAL_PMS\B513C_IC_bmp04.dgn
msteeleman AT TETCO233

APPROVED: DATE: 6/23/04

SEAL

PAVEMENT MARKING PLAN

SCALE:	NONE
DATE:	01-04
DWG. BY:	
DESIGN BY:	
REVIEWED BY:	

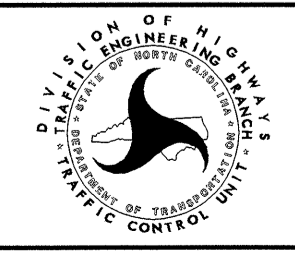

REVISIONS	