




PROJ. REFERENCE NO.	SHEET NO.
R-0513BB/C	PMP-3

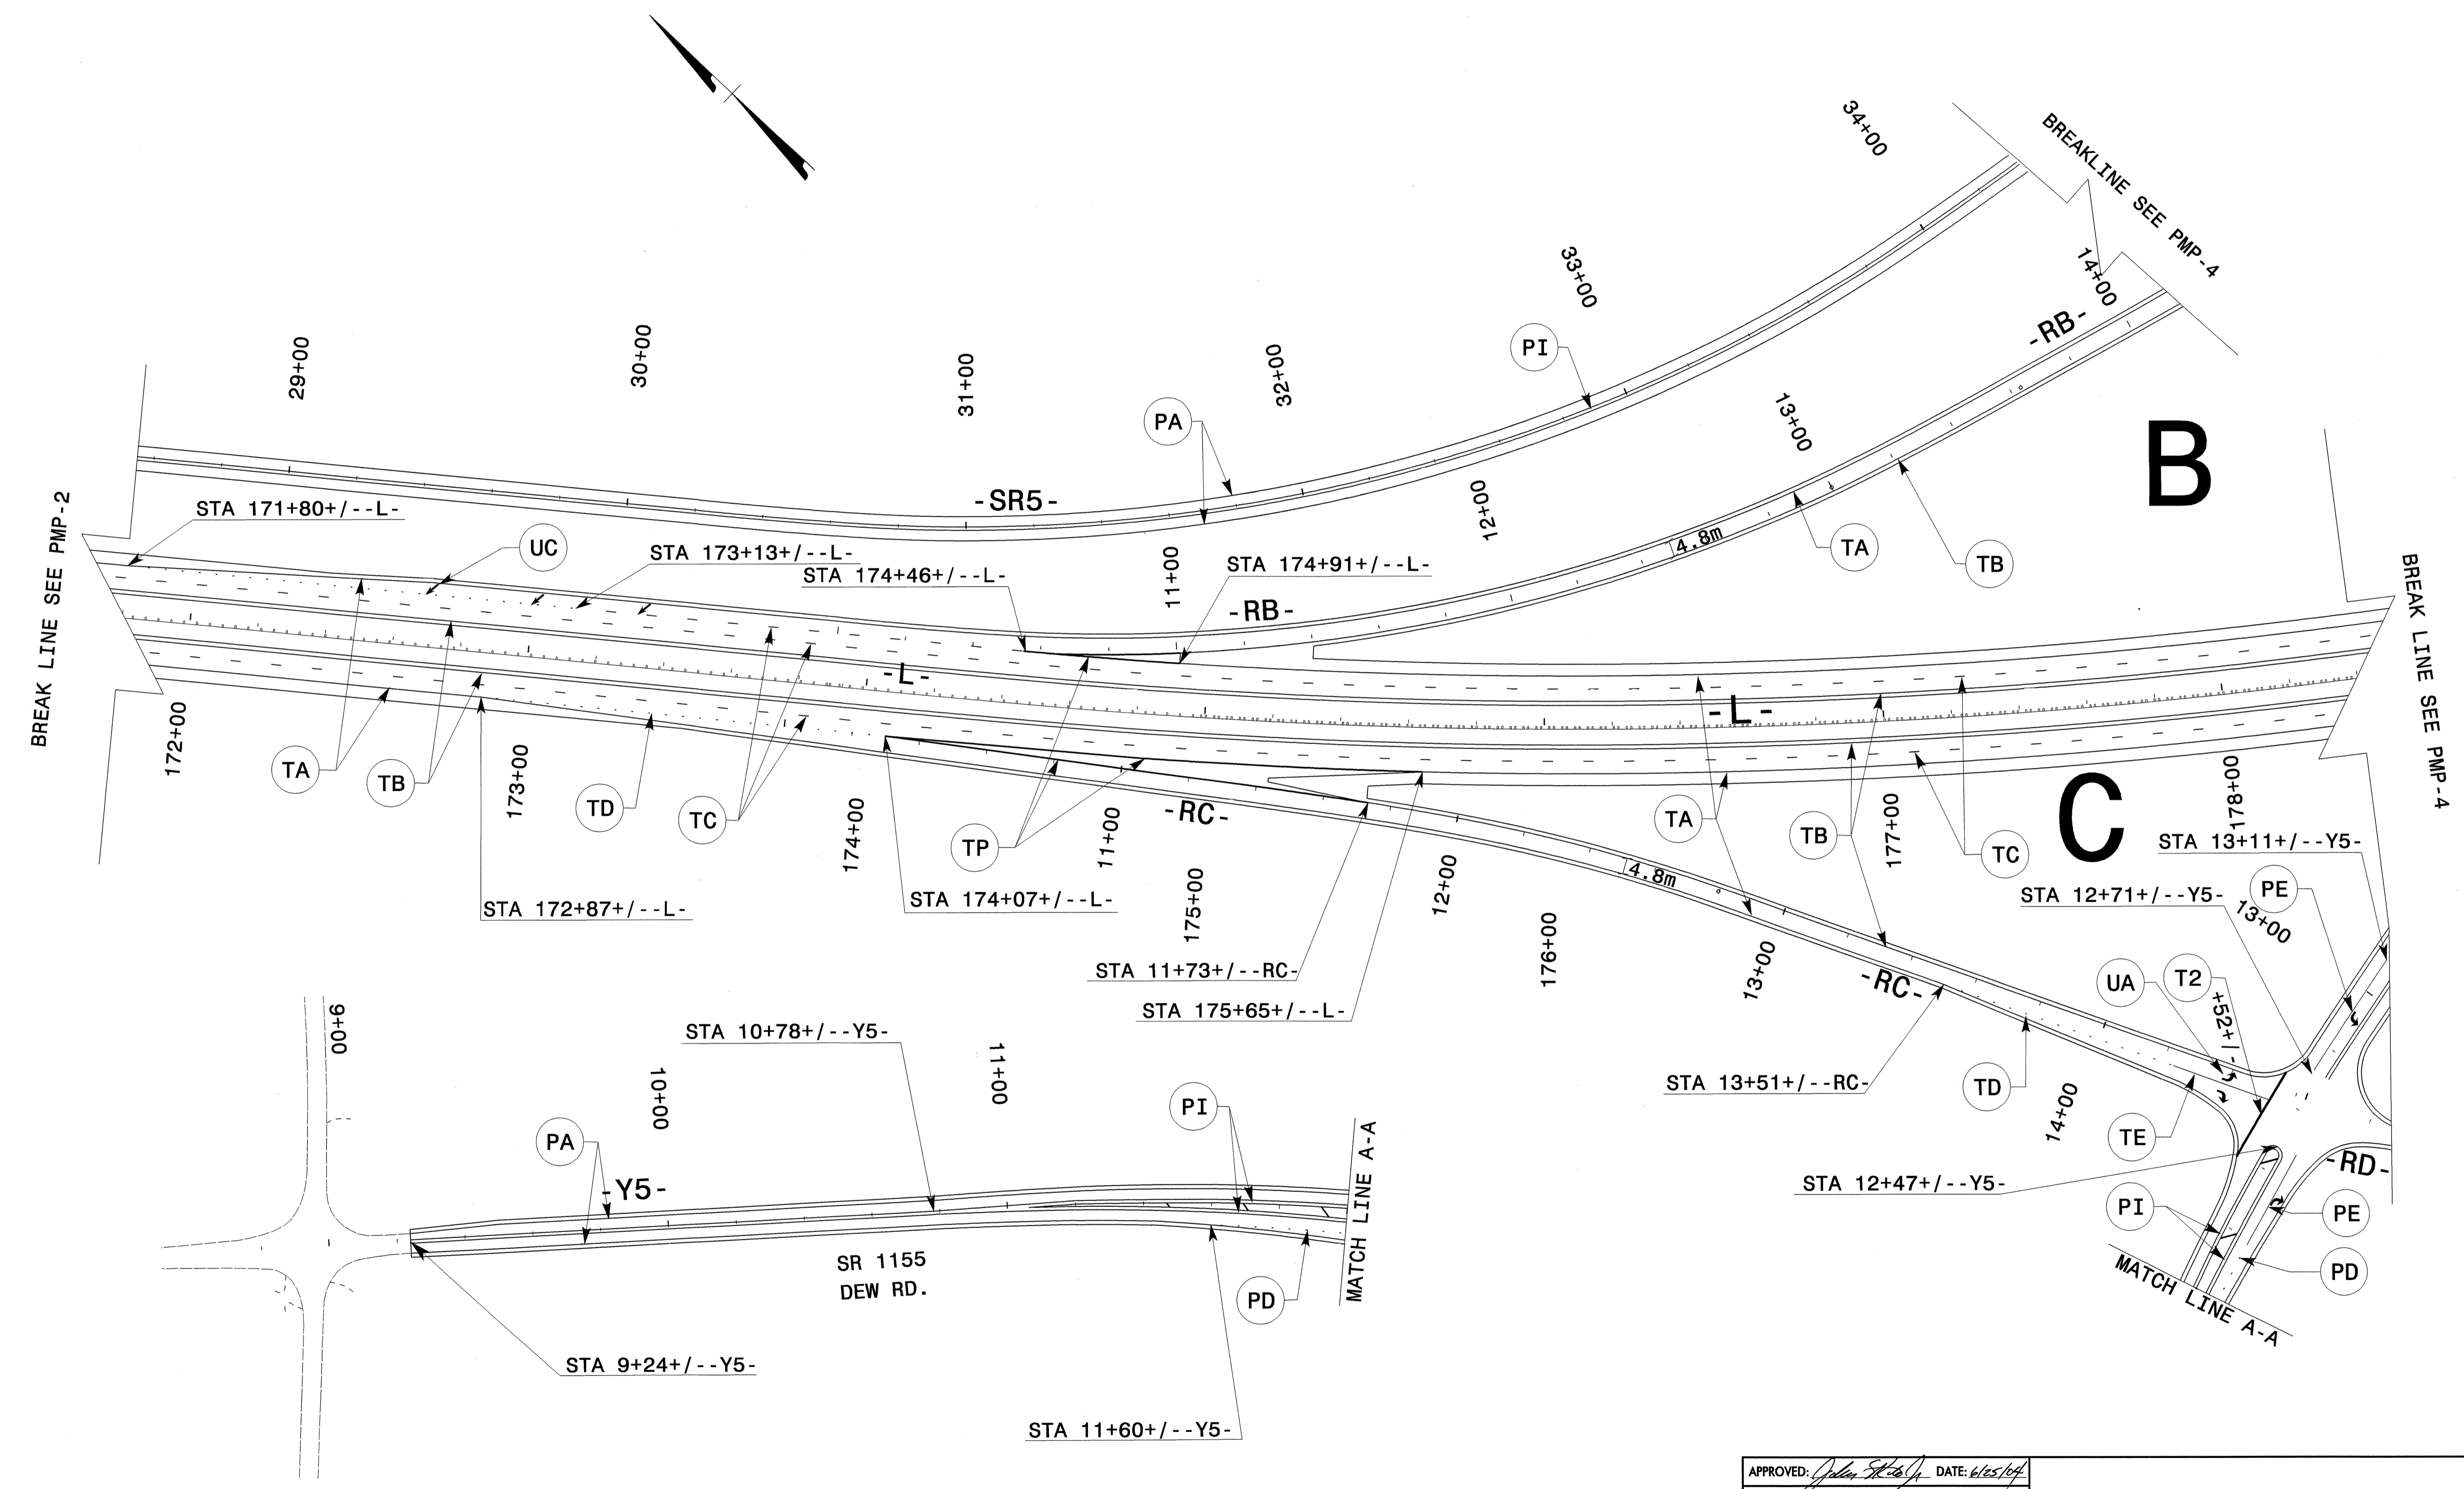

UNLESS OTHERWISE SHOWN,
ALL LANES ARE 3.6m WIDE.

APPROVED: <i>John S. Kite</i> DATE: 6/25/04	PAVEMENT MARKING PLAN	
SCALE: NONE		REVISIONS
DATE: 01-04		
DWG. BY:		
DESIGN BY:		
REVIEWED BY:		CADD FILE

24-JUN-2004 12:35 PLS:JC.PMP03.dgn
 PLOT FINAL AT 5:11:00 PM
 MSTE:mon AT TEL:2123