



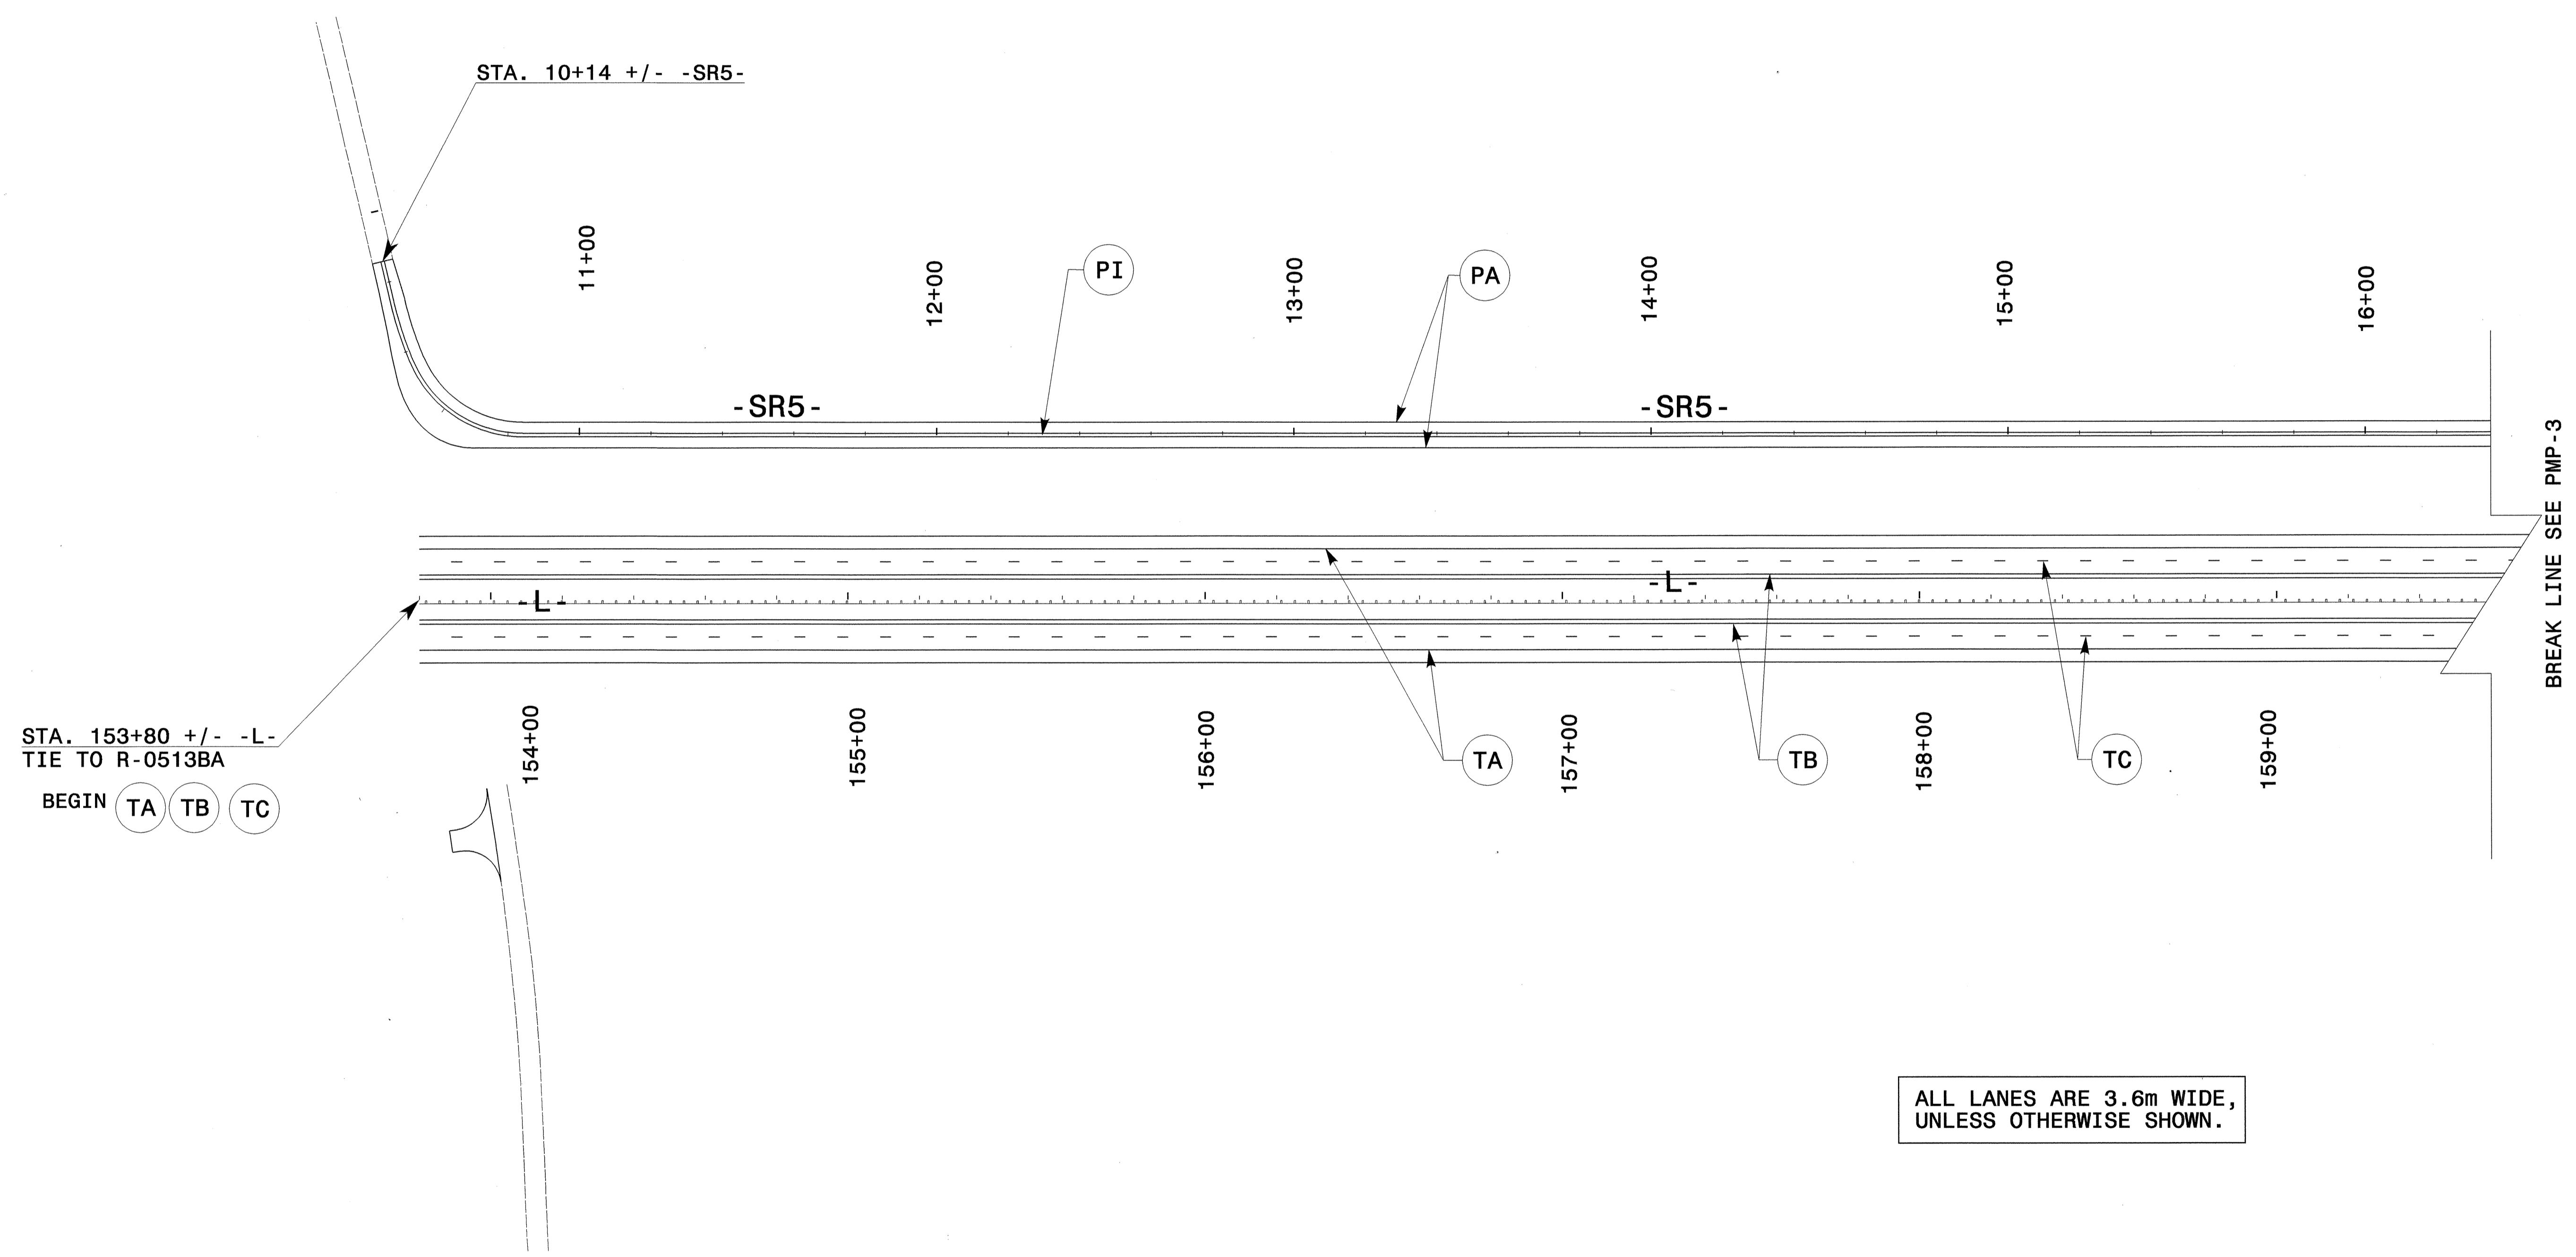

PROJ. REFERENCE NO.	SHEET NO.
R-0513BB/C	PMP-2

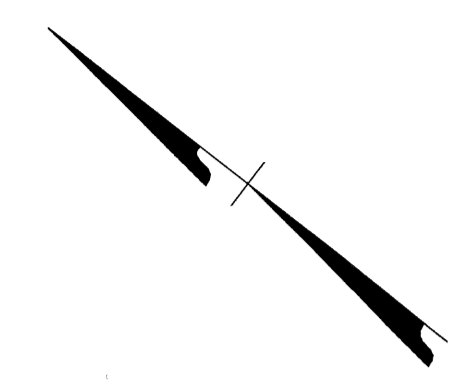

STA. 153+80 +/- -L-
TIE TO R-0513BA
BEGIN TA TB TC

ALL LANES ARE 3.6m WIDE,
UNLESS OTHERWISE SHOWN.

24-JUN-2004 12:35
F:\TCP\FINAL PMS\R513C_TC_pmp02.dgn
msteele\mst AT TETC02231

APPROVED: <i>John S. Kite, Jr.</i> DATE: 6/20/04	PAVEMENT MARKING PLAN	
SCALE: NONE		REVISIONS
DATE: 01-04		
DESIGN BY:		
REVIEWED BY:		