




PROJ. REFERENCE NO.	SHEET NO.
R-0513BB/C	TCP-149

STATE OF NORTH CAROLINA  
 DEPT. OF TRANSPORTATION  
 DIVISION OF HIGHWAYS  
 RALEIGH, N.C.

**1-02**  
 METRIC STANDARD DRAWING FOR  
**DRUMS**

SHEET 1 OF 1  
**1130D01**

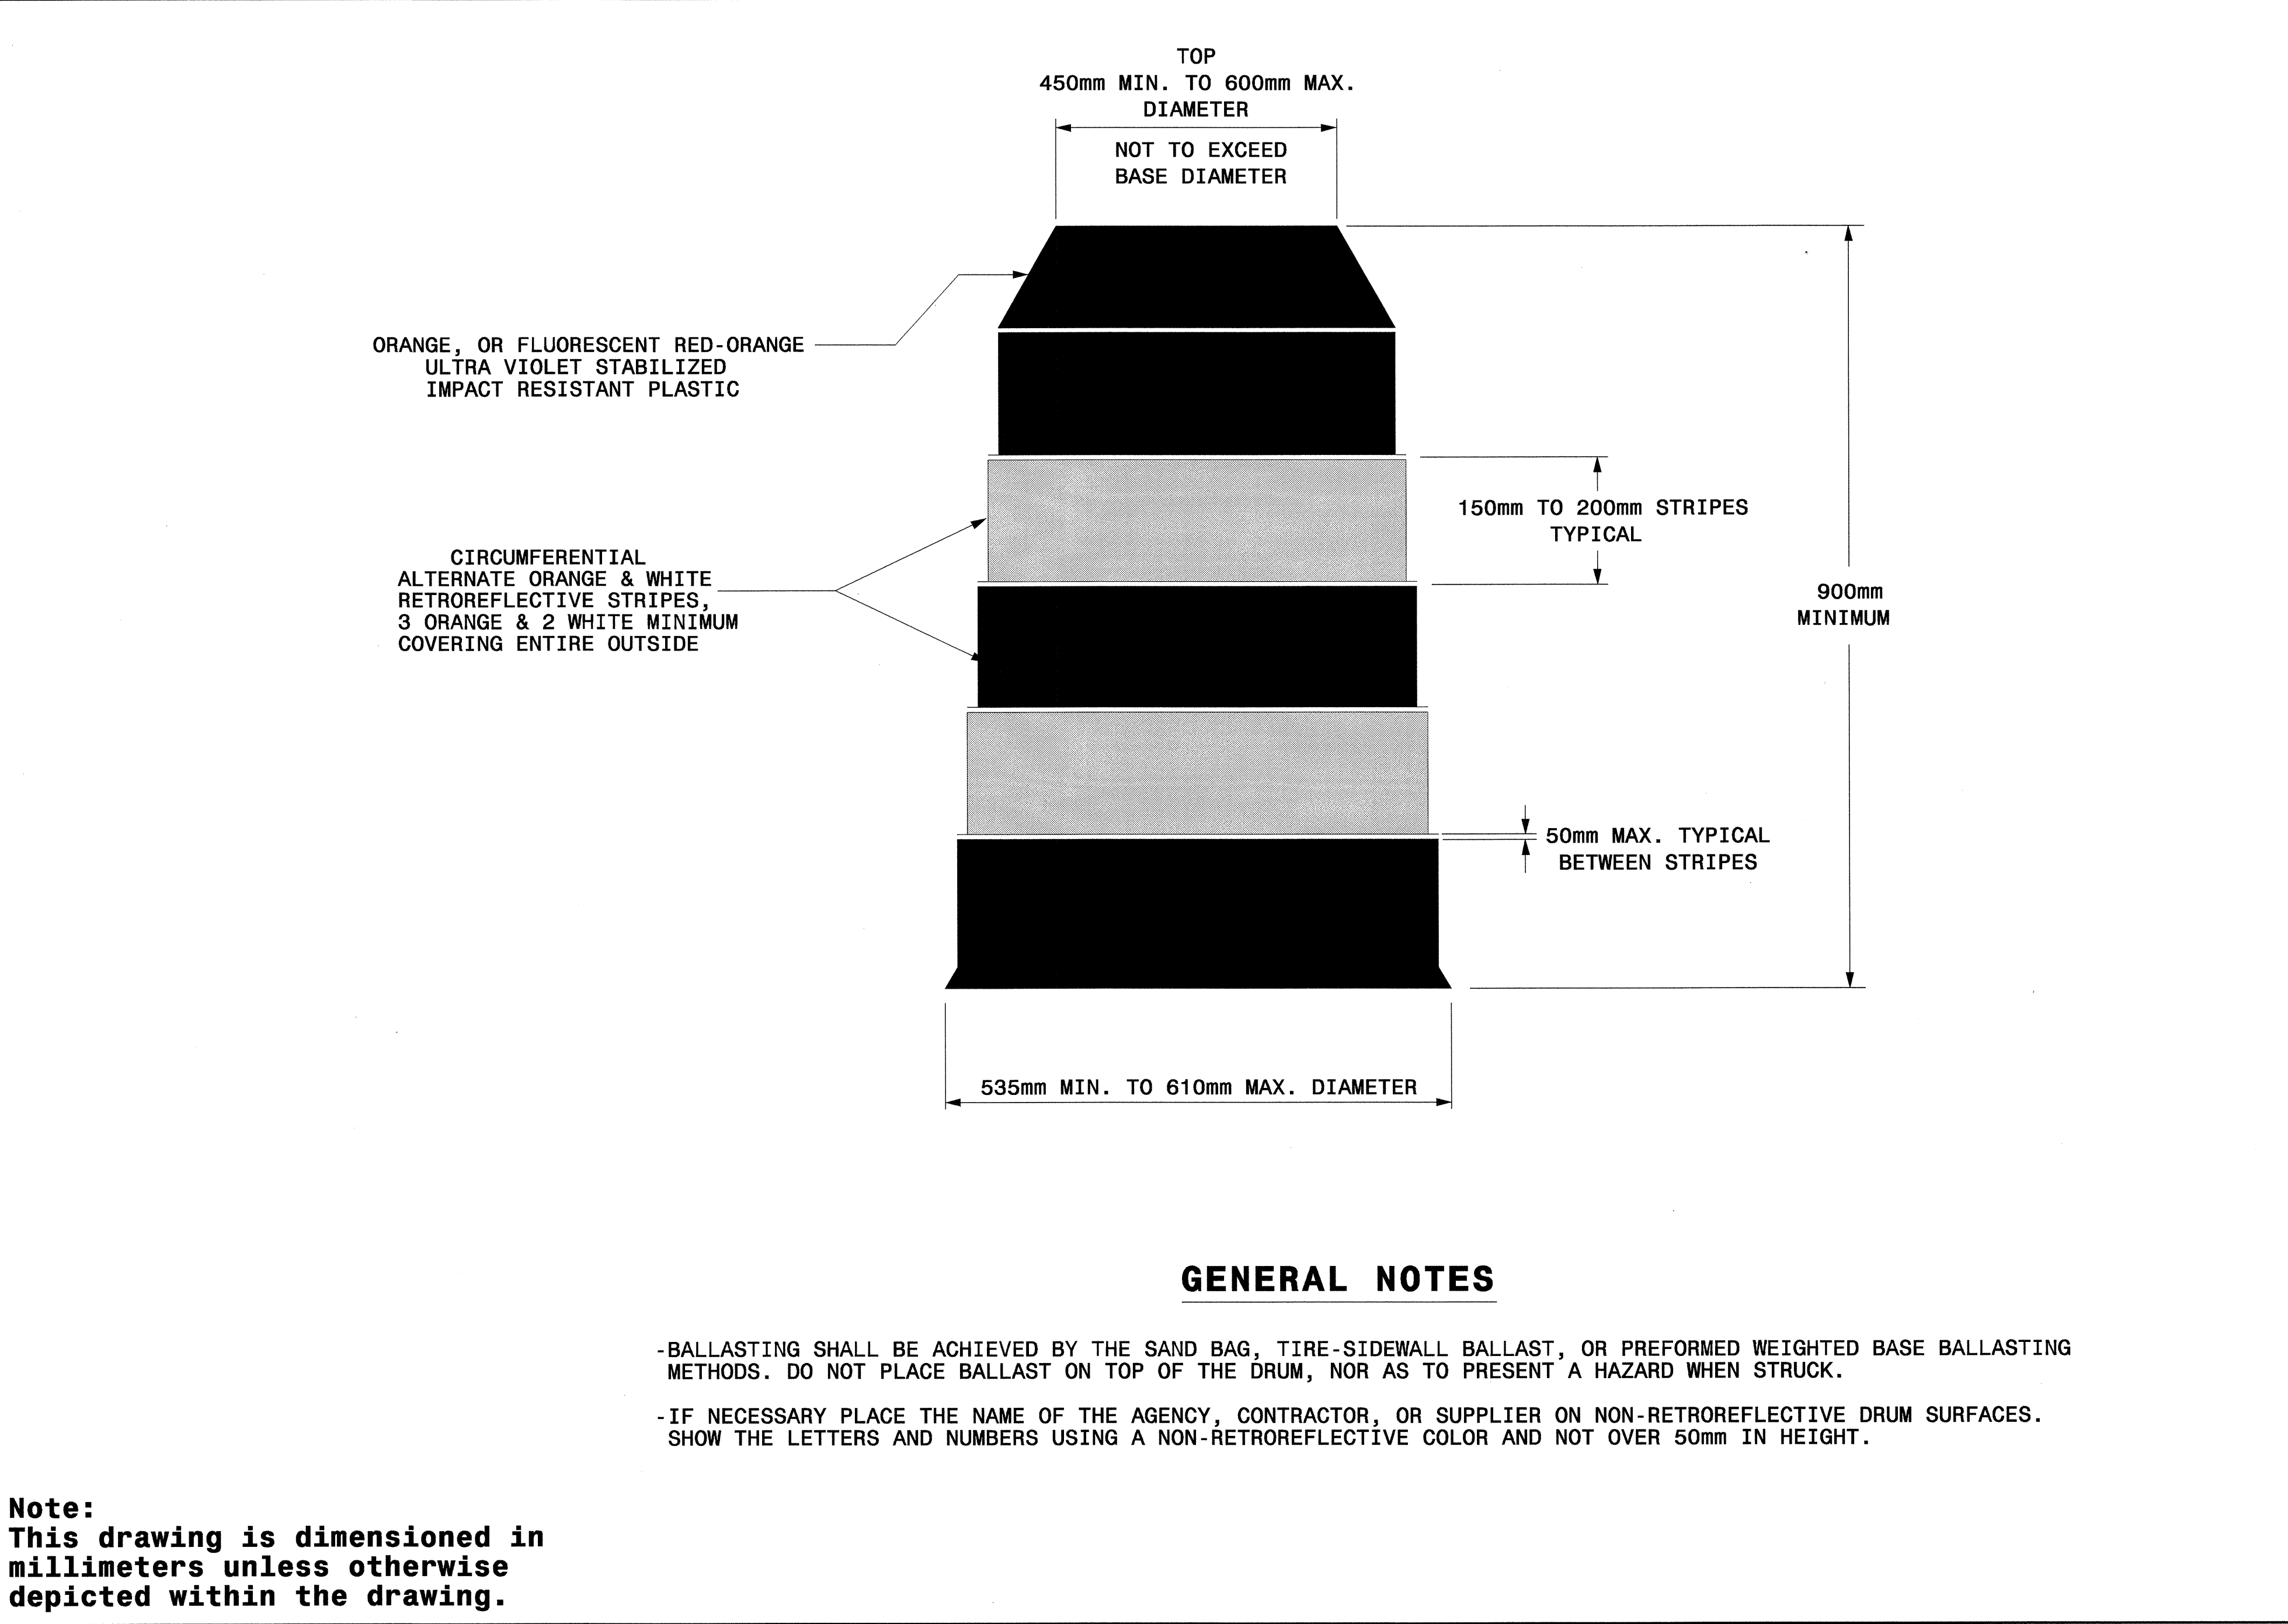

STATE OF NORTH CAROLINA  
 DEPT. OF TRANSPORTATION  
 DIVISION OF HIGHWAYS  
 RALEIGH, N.C.


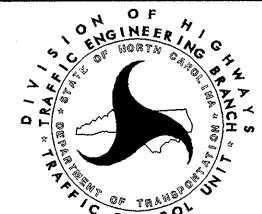
**1-02**  
 METRIC STANDARD DRAWING FOR  
**DRUMS**

SHEET 1 OF 1  
**1130D01**

**GENERAL NOTES**

- BALLASTING SHALL BE ACHIEVED BY THE SAND BAG, TIRE-SIDEWALL BALLAST, OR PREFORMED WEIGHTED BASE BALLASTING METHODS. DO NOT PLACE BALLAST ON TOP OF THE DRUM, NOR AS TO PRESENT A HAZARD WHEN STRUCK.
- IF NECESSARY PLACE THE NAME OF THE AGENCY, CONTRACTOR, OR SUPPLIER ON NON-RETROREFLECTIVE DRUM SURFACES. SHOW THE LETTERS AND NUMBERS USING A NON-RETROREFLECTIVE COLOR AND NOT OVER 50mm IN HEIGHT.

**Note:**  
 This drawing is dimensioned in millimeters unless otherwise depicted within the drawing.

APPROVED: <i>John S. Kite, Jr.</i> DATE: 2/25/04 	<b>REPLACEMENT DETAIL FOR          RSD 1130.01</b>	<b>REVISIONS</b> <table border="1" style="width: 100%; height: 40px;"> <tr><td> </td><td> </td></tr> <tr><td> </td><td> </td></tr> </table>				
SCALE: NONE DATE: 3-04 DWG. BY: MHS DESIGN BY: MHS REVIEWED BY: CLM		EXD FILE				