


- A =**
- B =**
- C =**
- D =**
- E =**

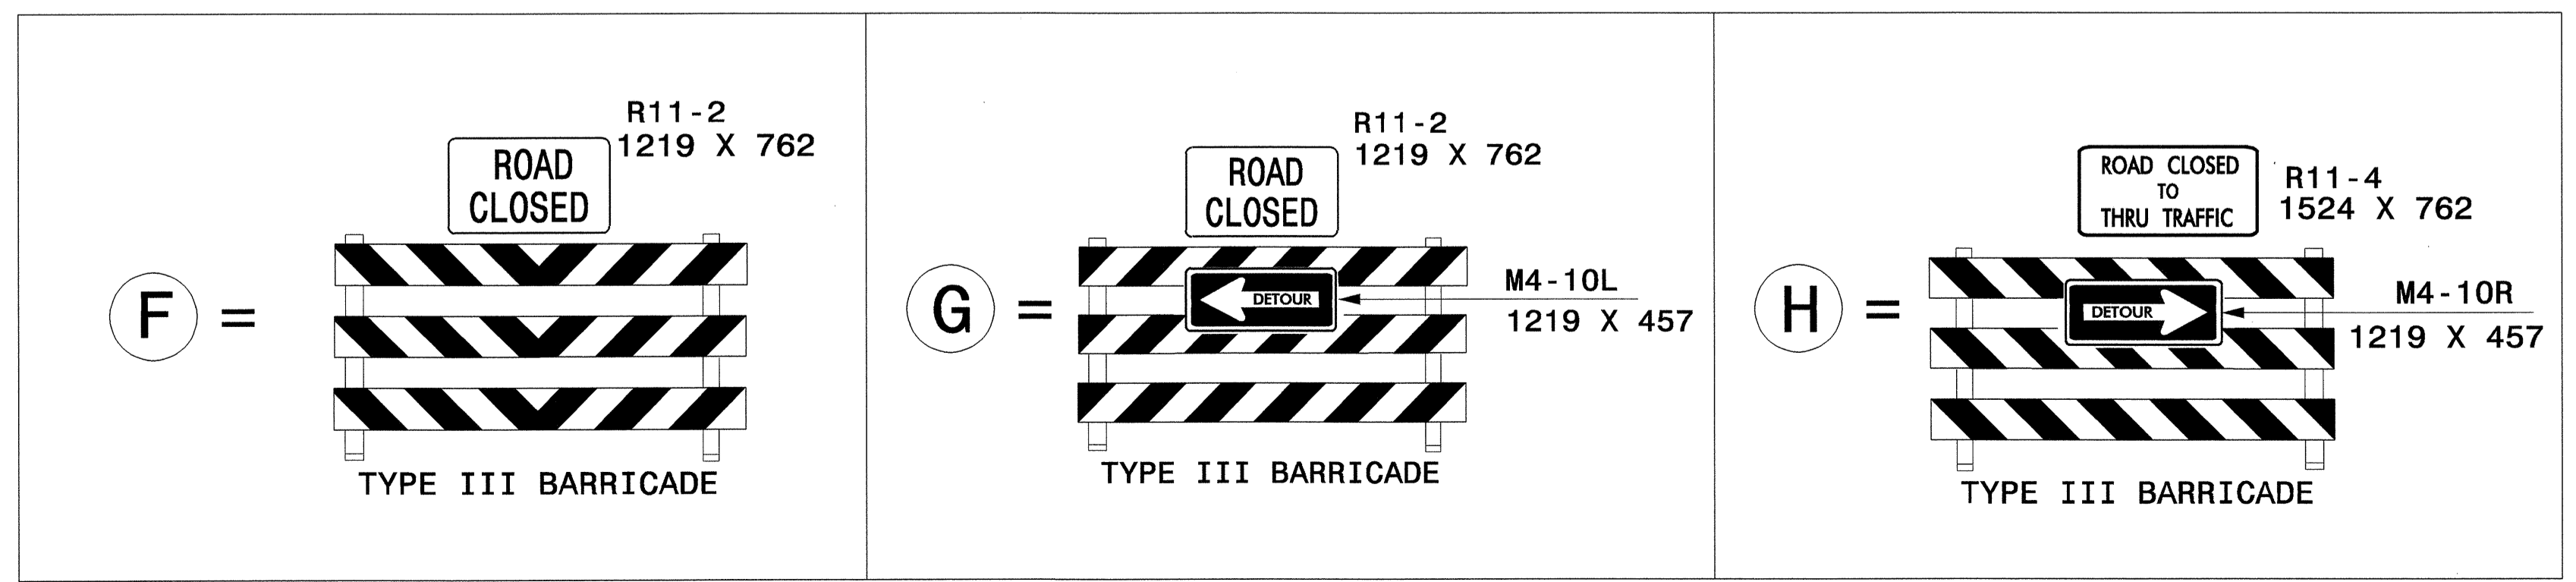

24-JUN-2004 12:50  
 F:\TCP\FINAL TCP-S\F513\TC-TCP143.dgn  
 ms-feelmon AT FELC1251

APPROVED: <i>John S. Kite, Jr.</i> DATE: 6/25/04	<b>PHASE III OFFSITE DETOUR SIGNING CRAWFORD ROAD</b>							
	SCALE: NONE							
	DATE: 3/04							
	DWG. BY: SJS							
	DESIGN BY: SJS							
REVIEWED BY: CLM	REVISIONS	<table border="1"> <tr><td> </td><td> </td></tr> <tr><td> </td><td> </td></tr> <tr><td> </td><td> </td></tr> </table>						
<table border="1"> <tr> <td>FILE</td> <td>CRAWFORD DETOUR.DGN</td> </tr> </table>		FILE	CRAWFORD DETOUR.DGN					
FILE	CRAWFORD DETOUR.DGN							