



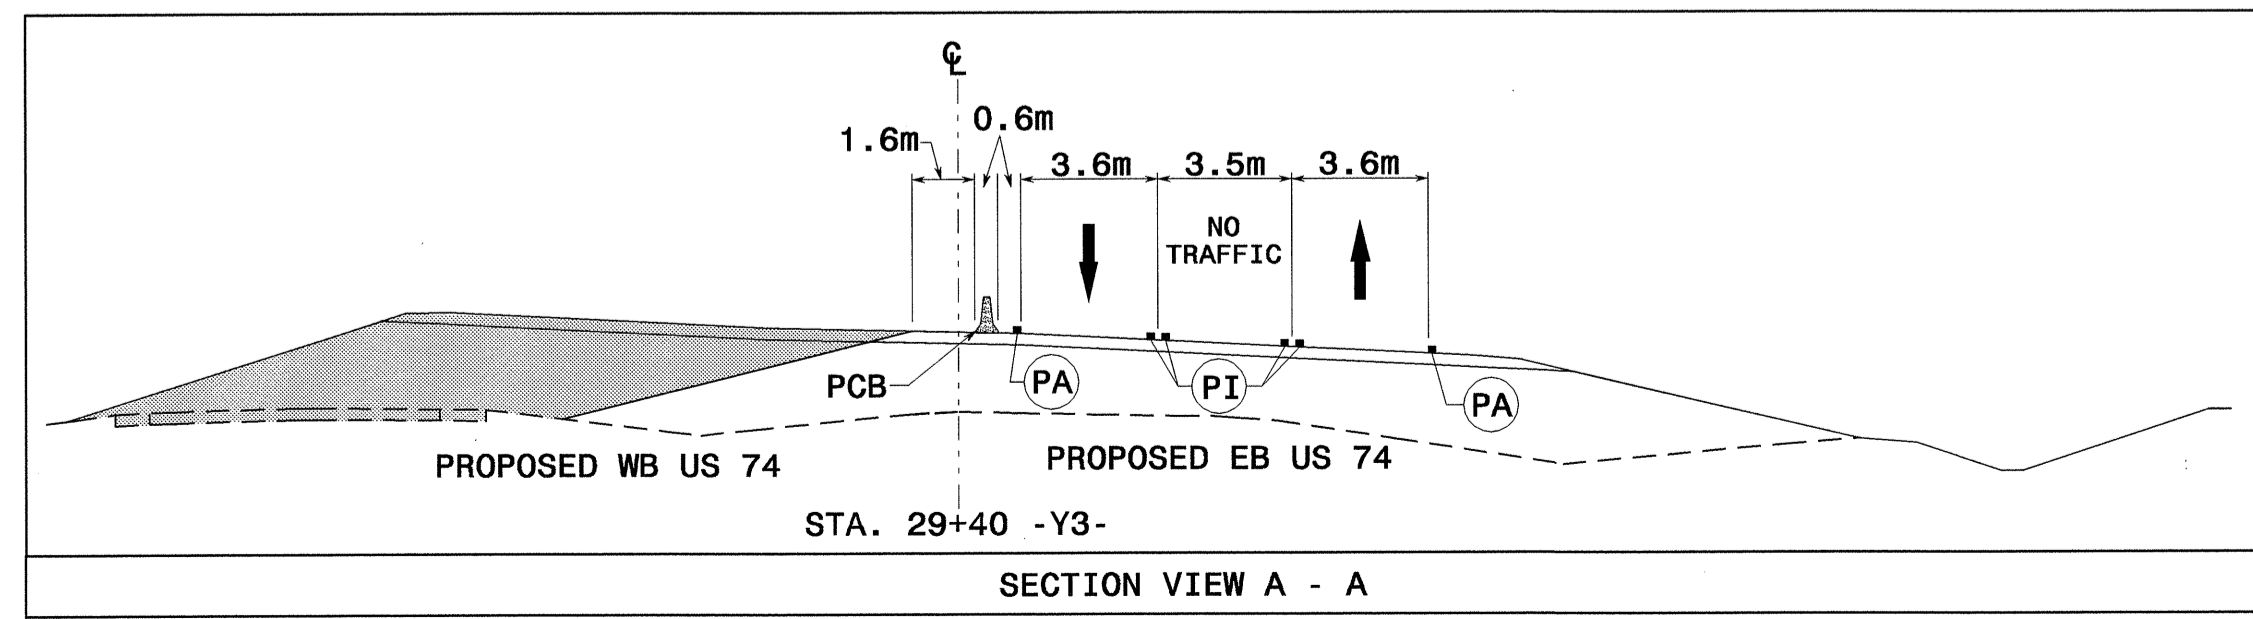

PROJ. REFERENCE NO.	SHEET NO.
R-0513BB/C	TCP-139

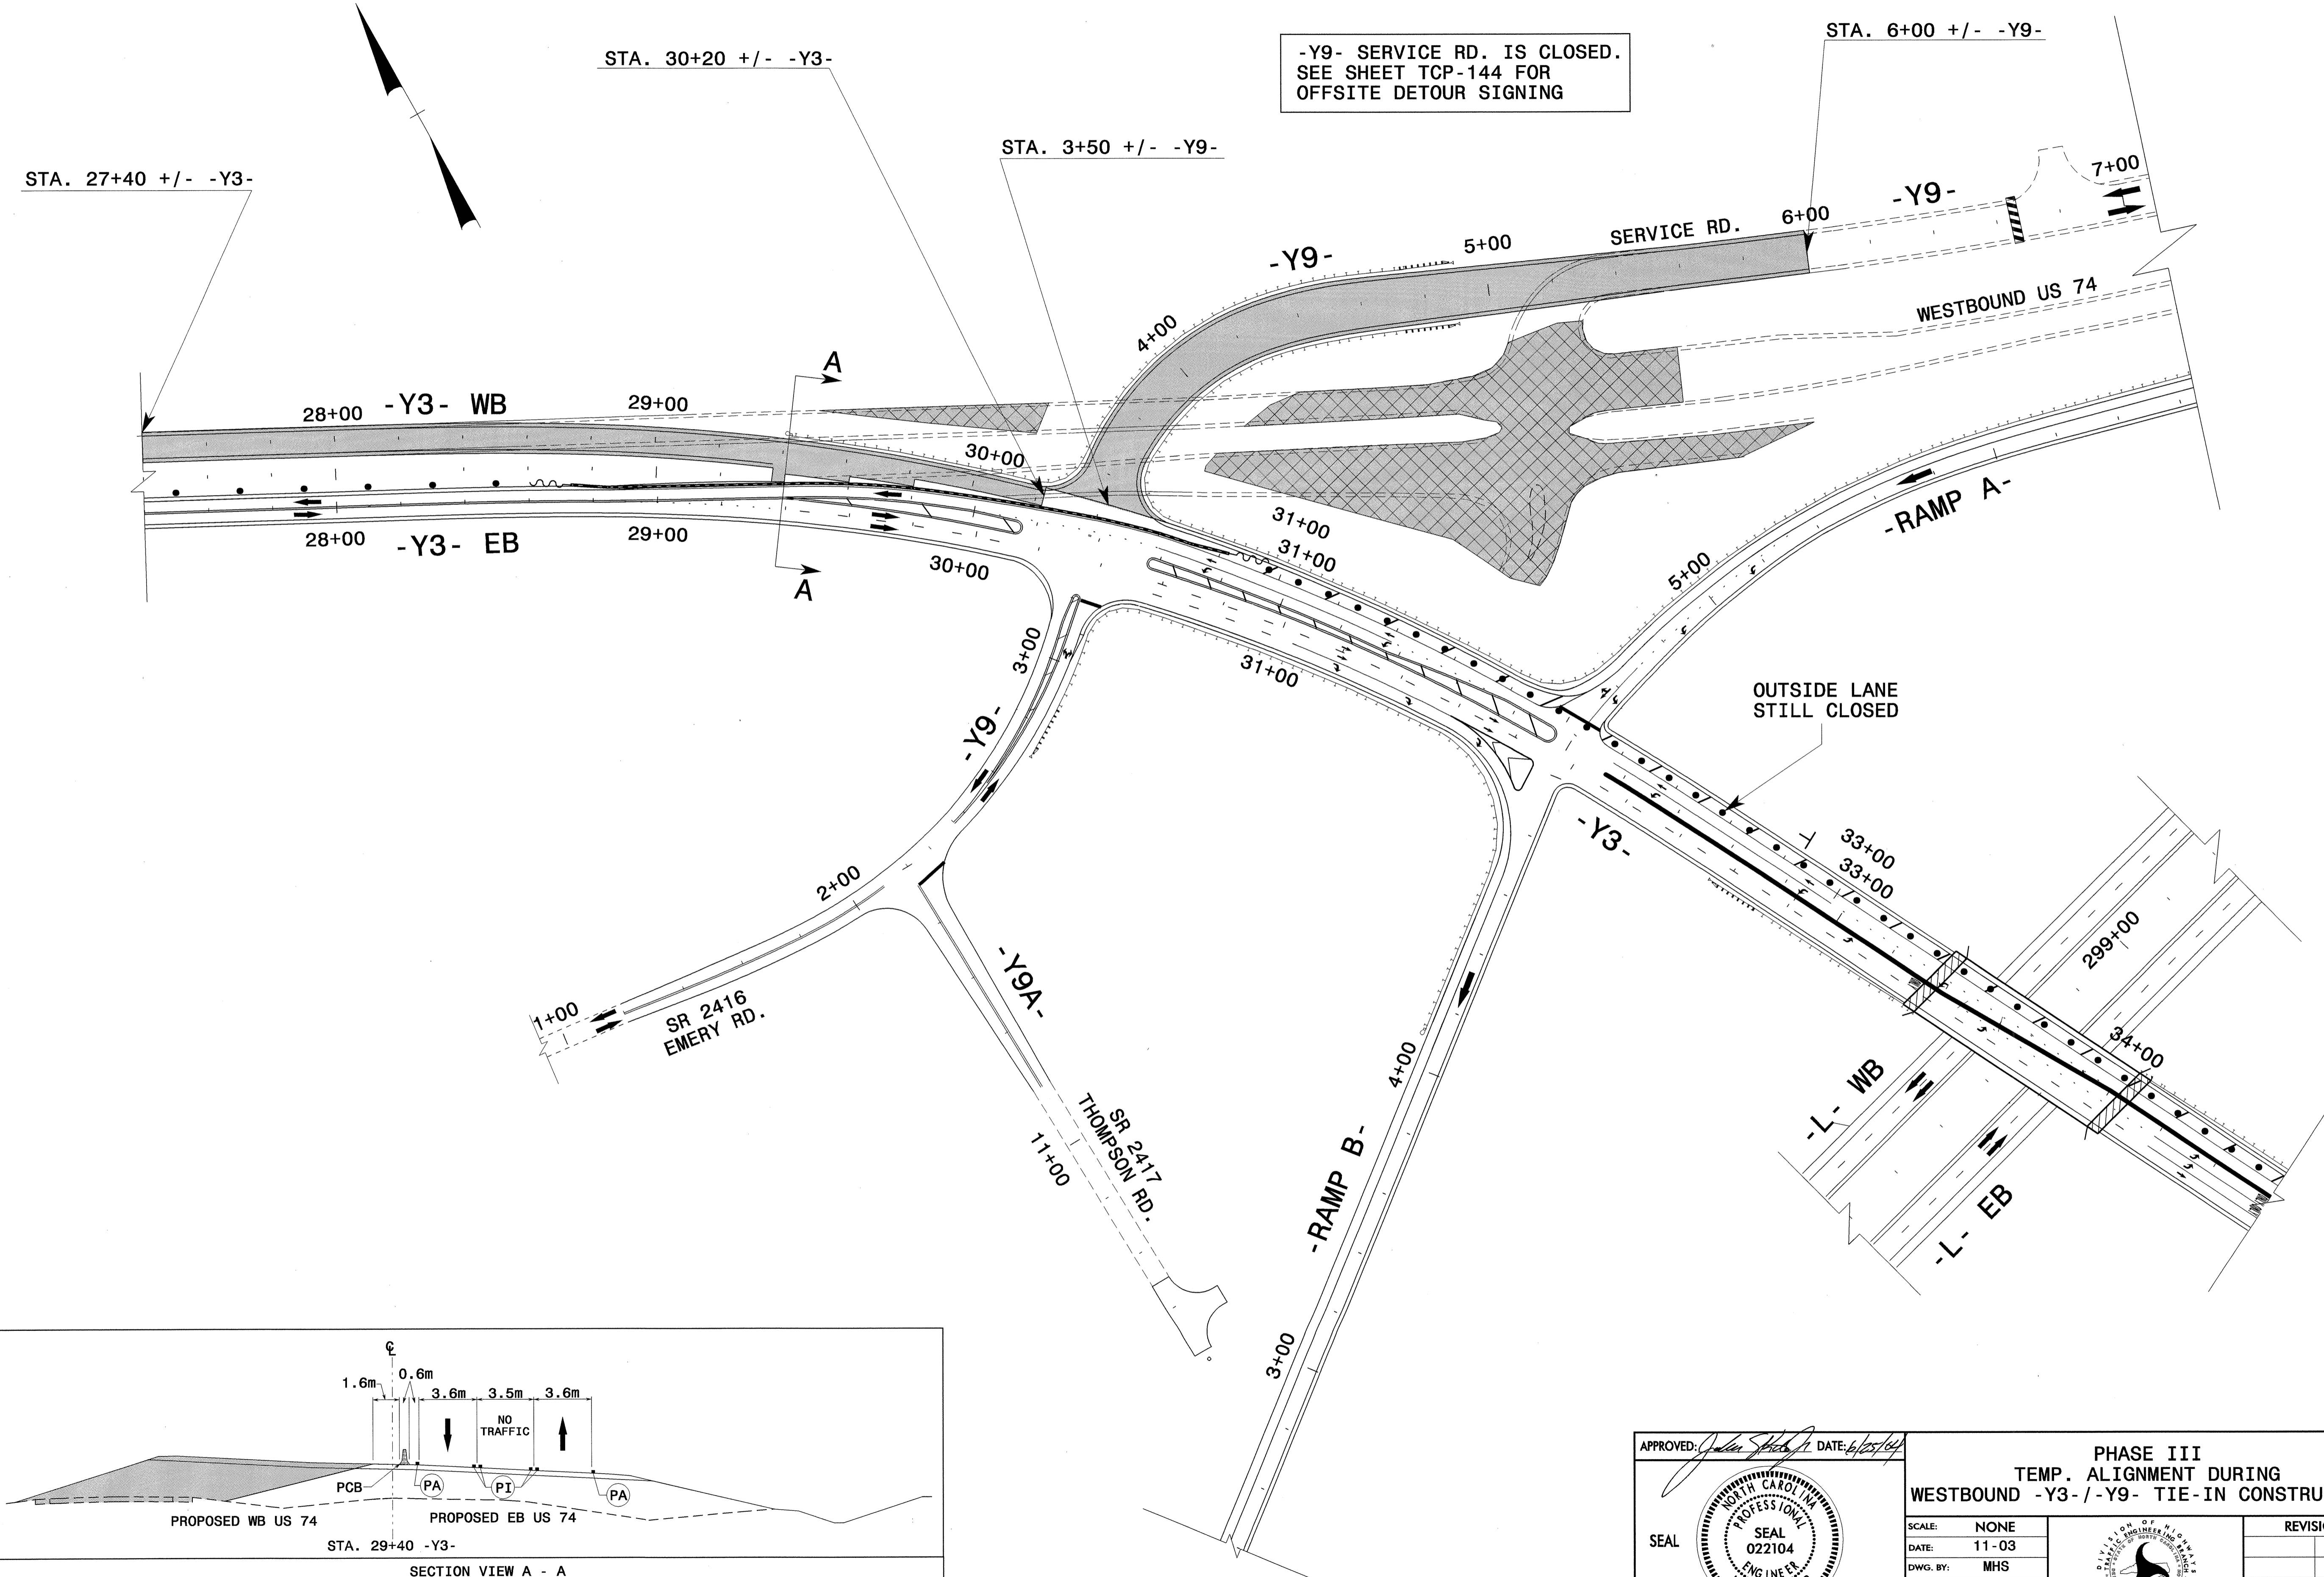

APPROVED: *[Signature]* DATE: 6/25/04

SEAL

PHASE III
TEMP. ALIGNMENT DURING
WESTBOUND -Y3- / -Y9- TIE-IN CONSTRUCTION

SCALE: NONE		REVISIONS
DATE: 11-03		
DWG. BY: MHS		
DESIGN BY: MHS		
REVIEWED BY: CLM		

CADD FILE: R513C TC TCP139.DGN

24-JUN-2004 12:28
 P:\TCPA\FINAL TCP-SAR\F513C-TC-TCP139.dgn
 mcf@metri.com