




PROJ. REFERENCE NO.	SHEET NO.
R-0513BB/C	TCP-137

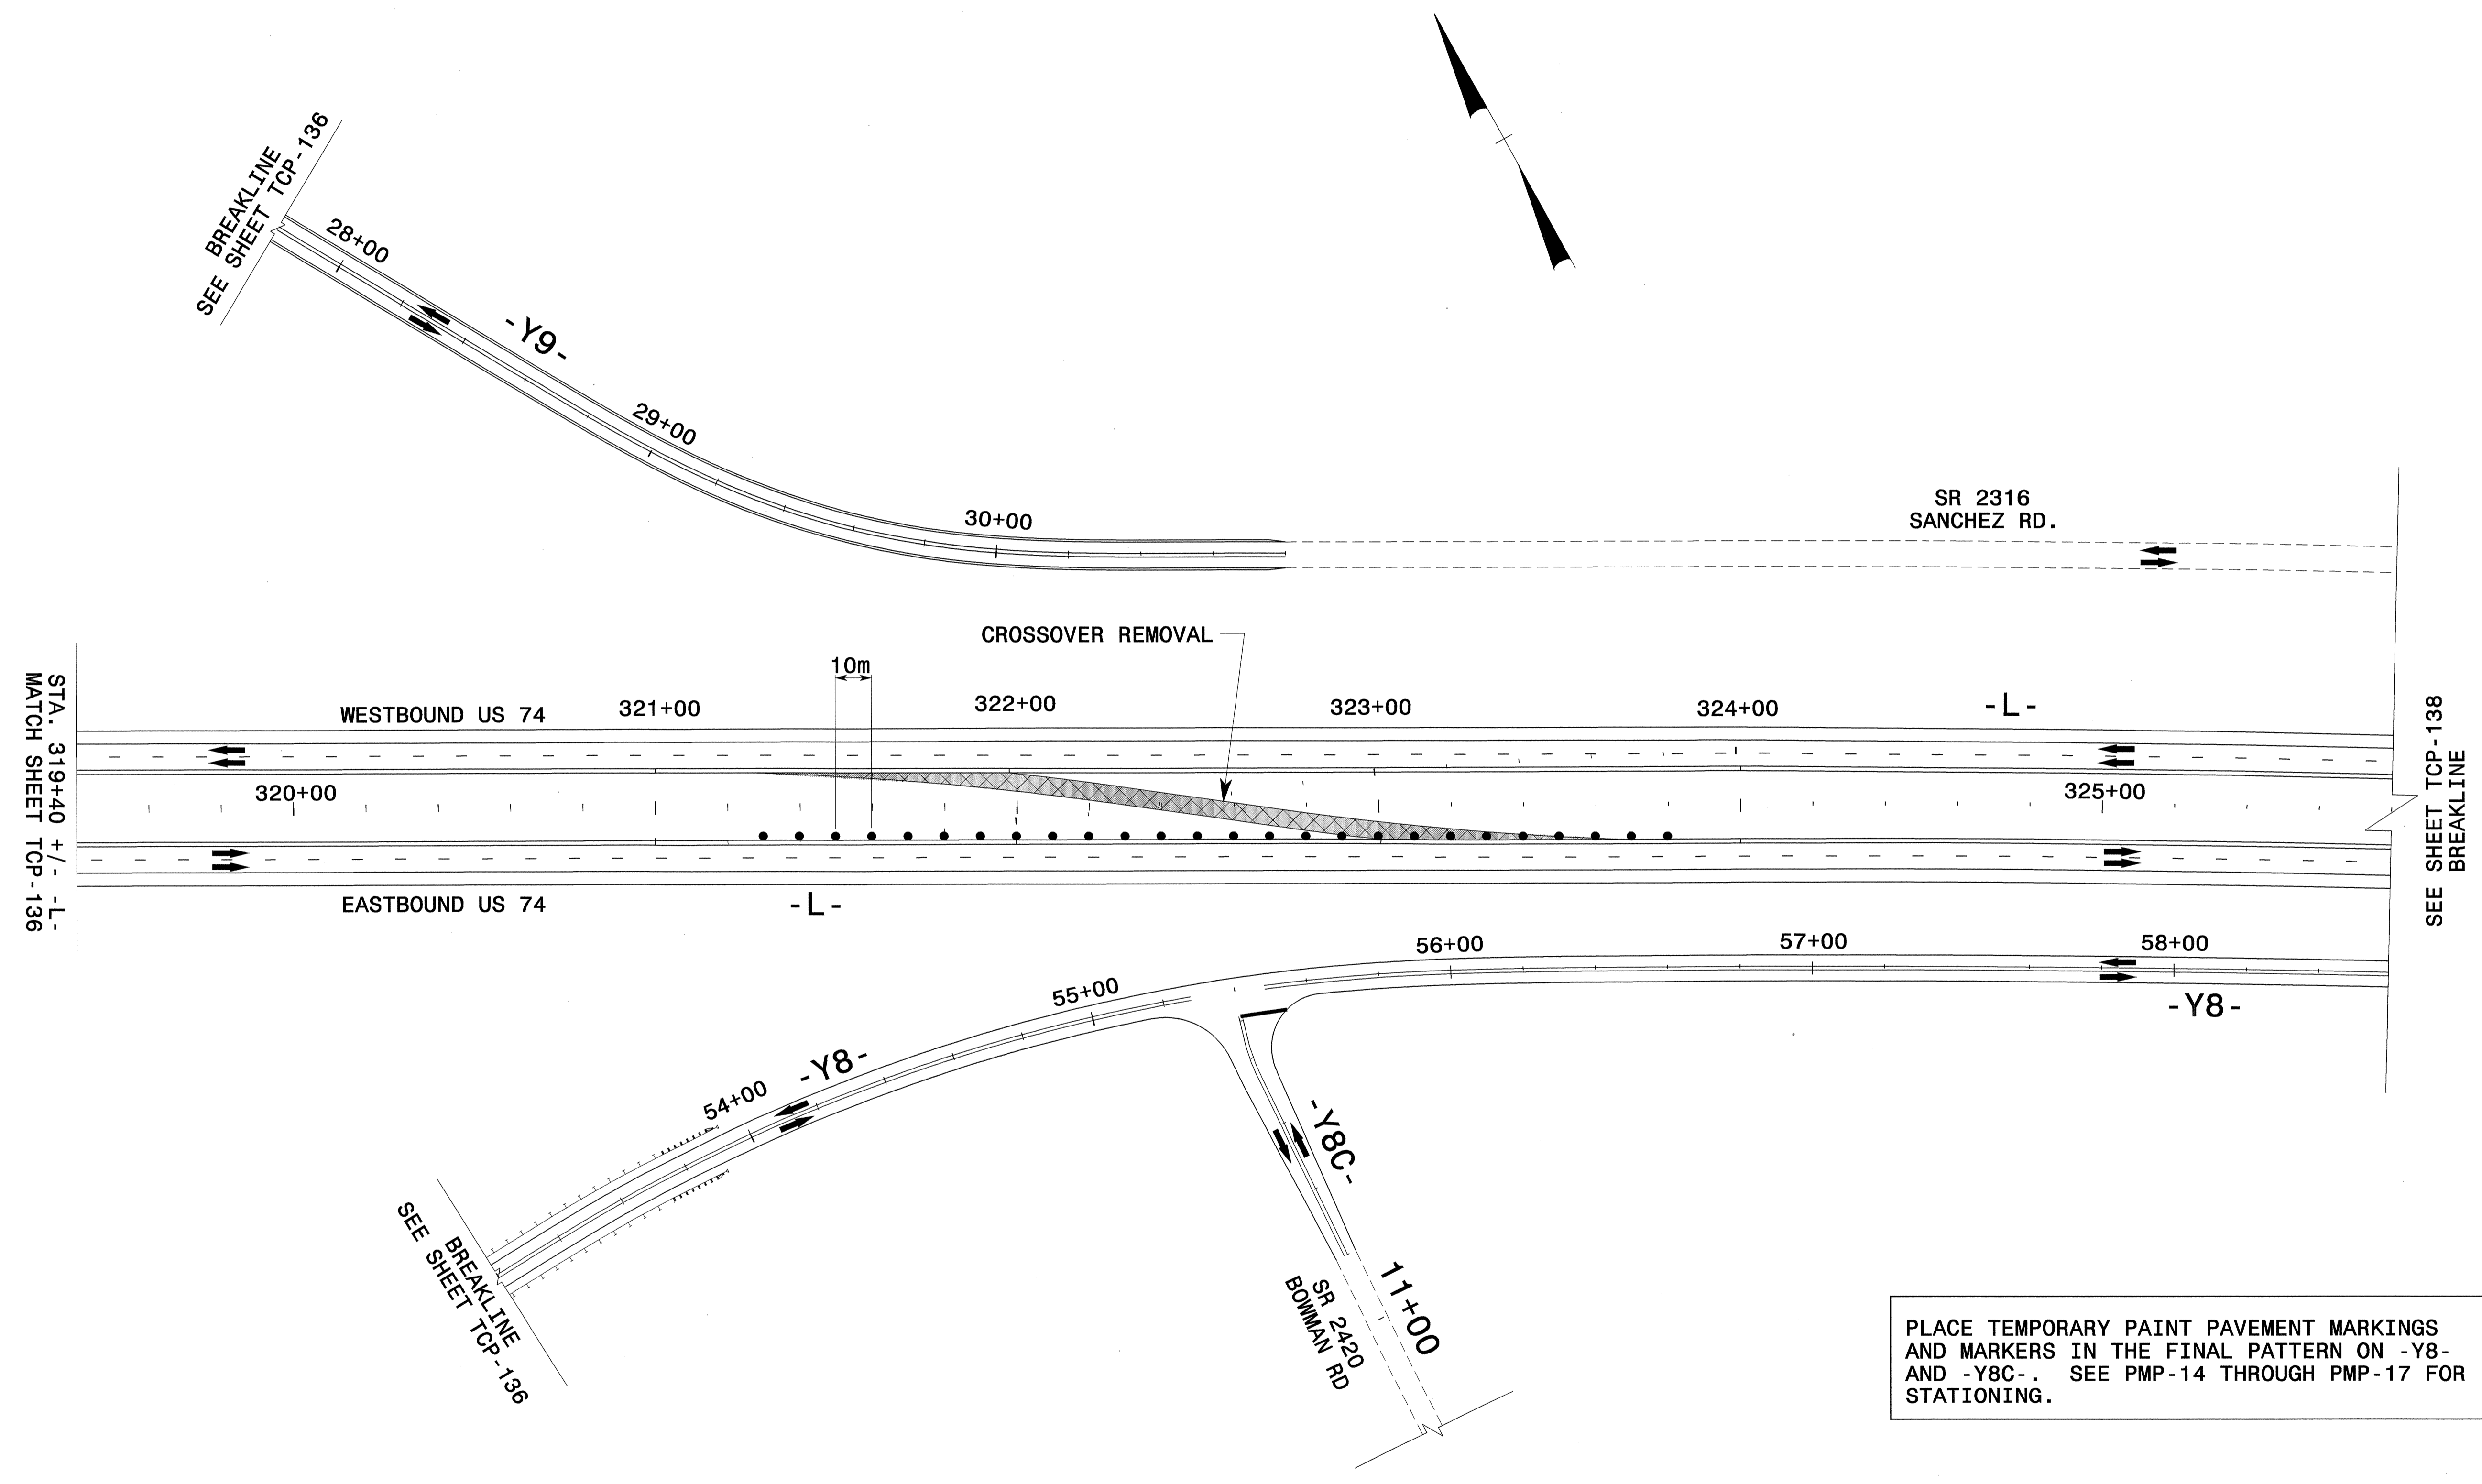

PLACE TEMPORARY PAINT PAVEMENT MARKINGS AND MARKERS IN THE FINAL PATTERN ON -Y8- AND -Y8C-. SEE PMP-14 THROUGH PMP-17 FOR STATIONING.

24-JUN-2004 12:28  
 P:\TCP\FINAL TCP-S\F5536\_TC-TCP137.dgn  
 msterlman AT TELC1231

APPROVED:	DATE: 6/25/04	<b>PHASE III -L- TRAFFIC PATTERN</b>	
SCALE: NONE	REVISIONS		
DATE: 2-04			
DWG. BY: MHS			
DESIGN BY: MHS			
REVIEWED BY: CLM		<small>CARD FILE R-0513C TC LTCP22.DGN</small>	