




PROJ. REFERENCE NO.	SHEET NO.
R-0513BB/C	TCP-136

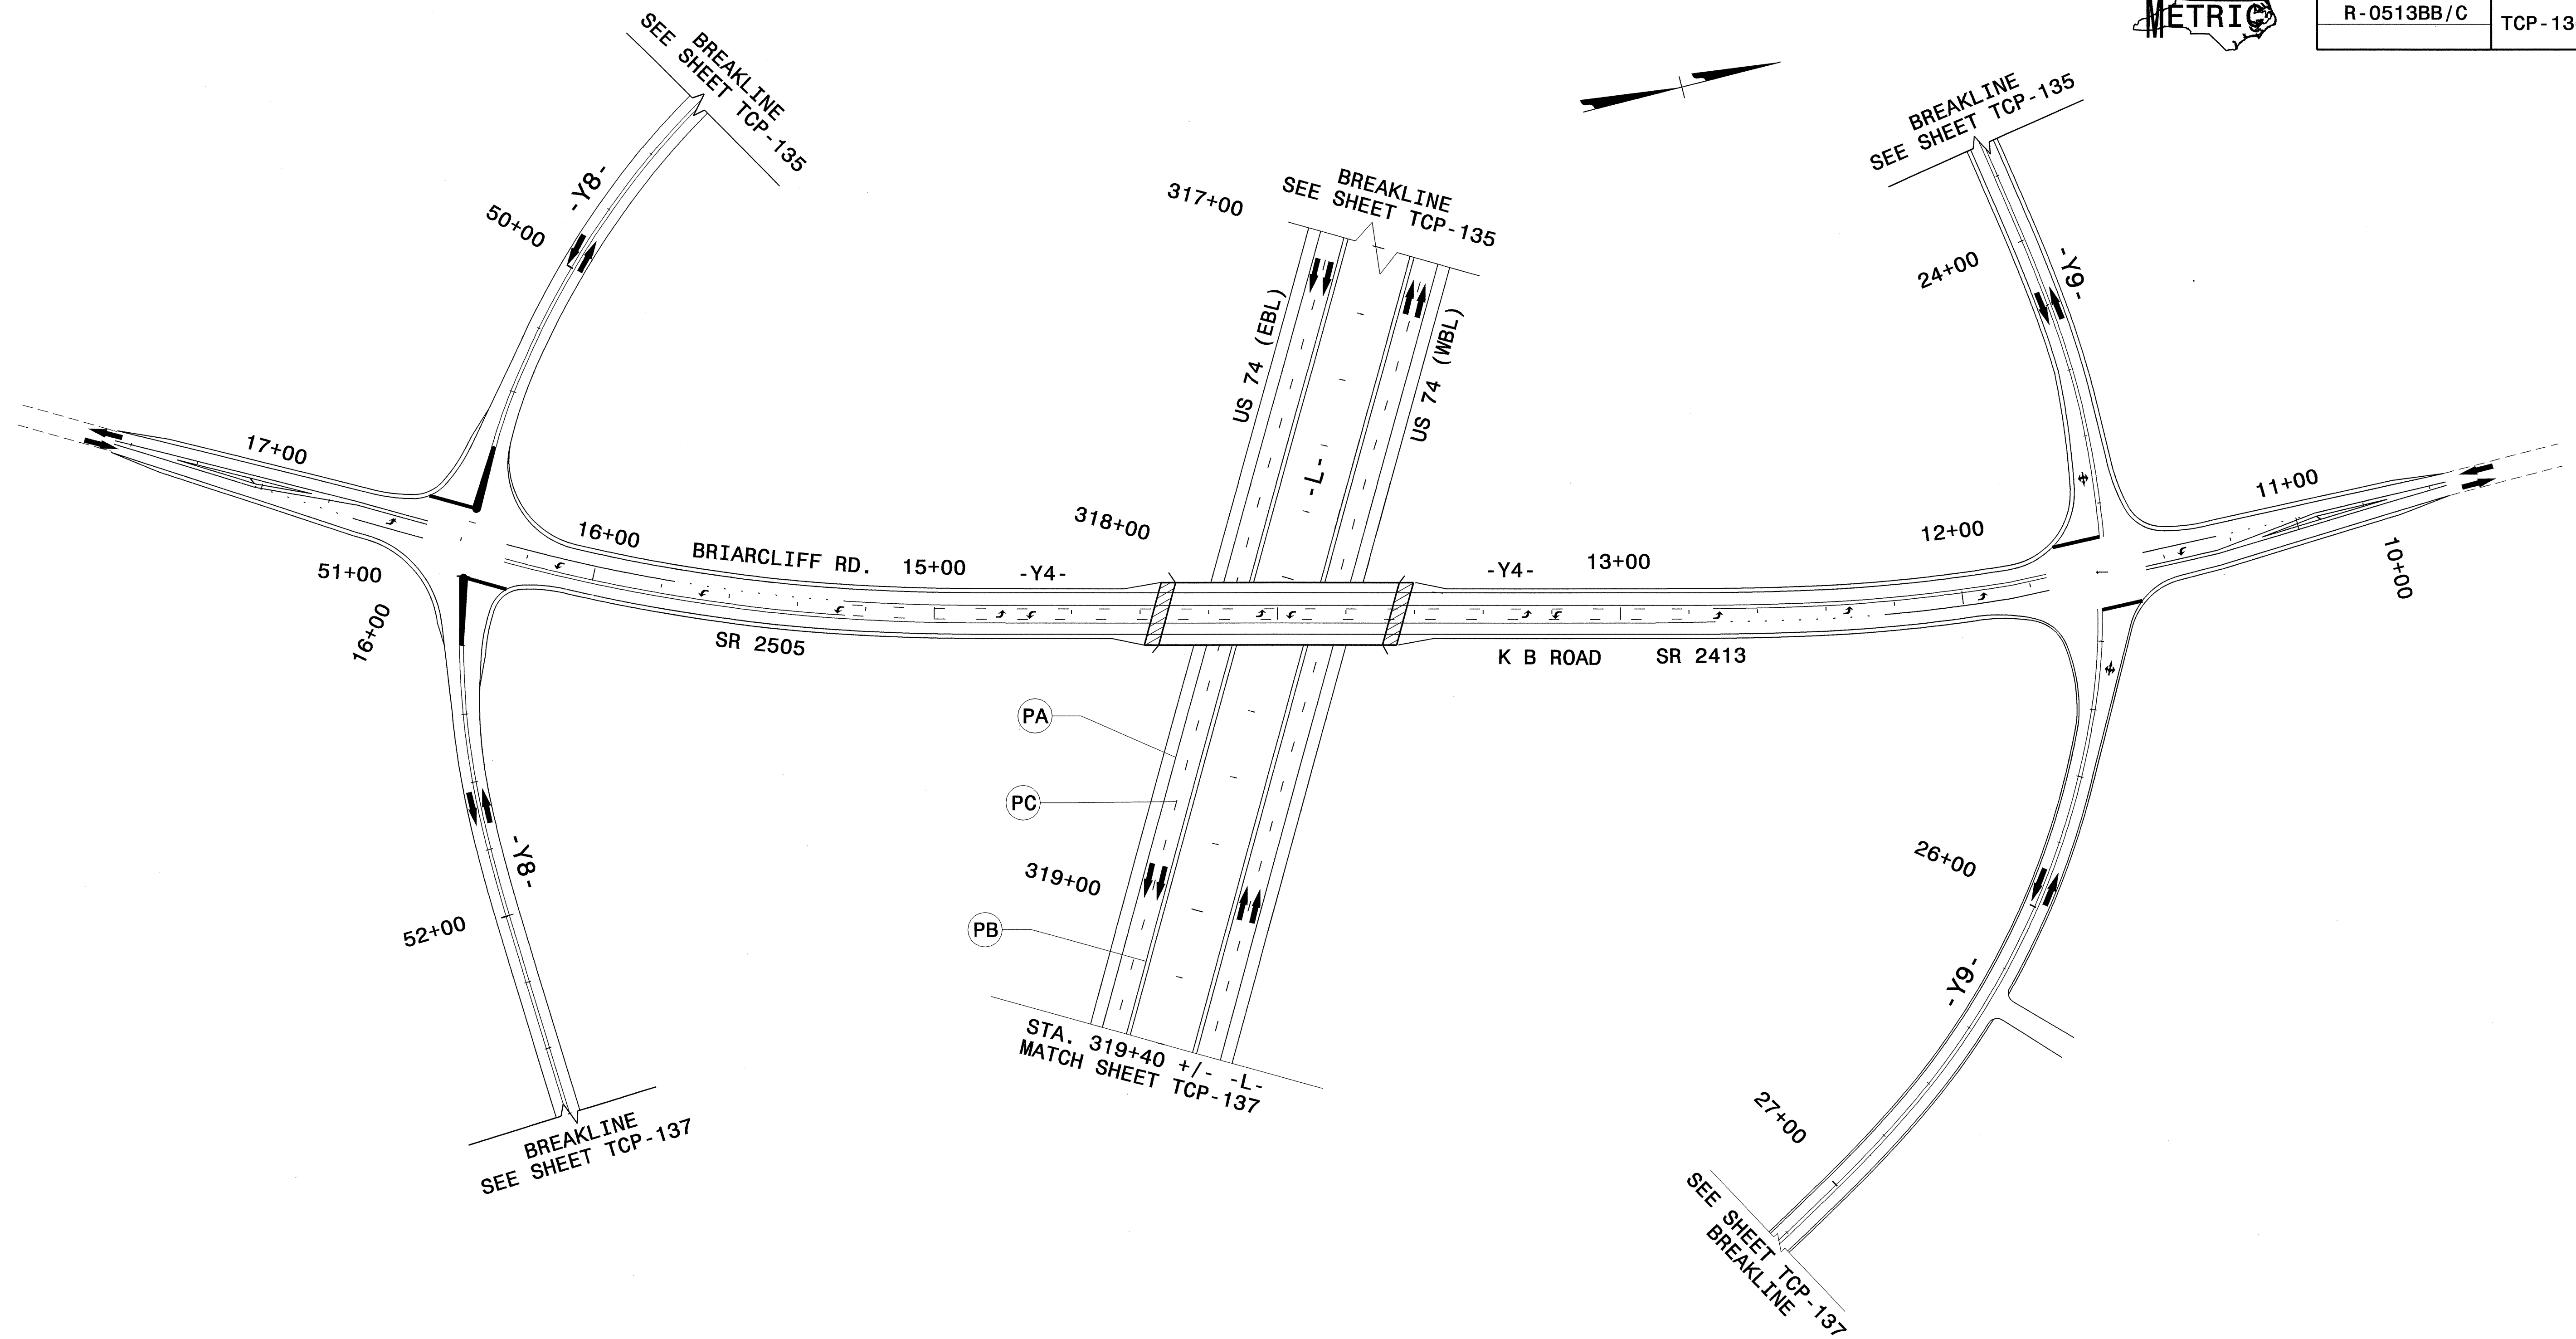

PA
PC
PB
STA. 319+40 +/- -L-
MATCH SHEET TCP-137

PLACE TEMPORARY PAINT PAVEMENT MARKINGS AND MARKERS ON -Y8- IN THE FINAL PATTERN. SEE SHEET PMP-14 THROUGH 17 FOR PAVEMENT MARKING STATIONING.

ALL LANES ARE 3.6m WIDE UNLESS OTHERWISE SHOWN

24-JUN-2004 12:27
F:\TCP\FINAL TCP-SAR513B-C-TCP136.dgn
msterlain AT TELC0231

APPROVED:	DATE: 6/25/04	PHASE III -Y8- OPENING -L- TRAFFIC PATTERN	
SCALE: 1:1000	REVISIONS		
DATE: 2-04			
DWG. BY: MHS			
DESIGN BY: MHS			
REVIEWED BY: CLM			
CARD FILE: R513C TC TCP132.DGN			