




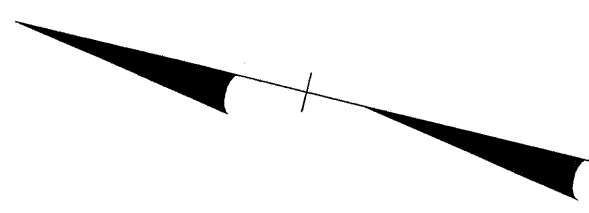

PROJ. REFERENCE NO.	SHEET NO.
R-0513BB/C	TCP-134A

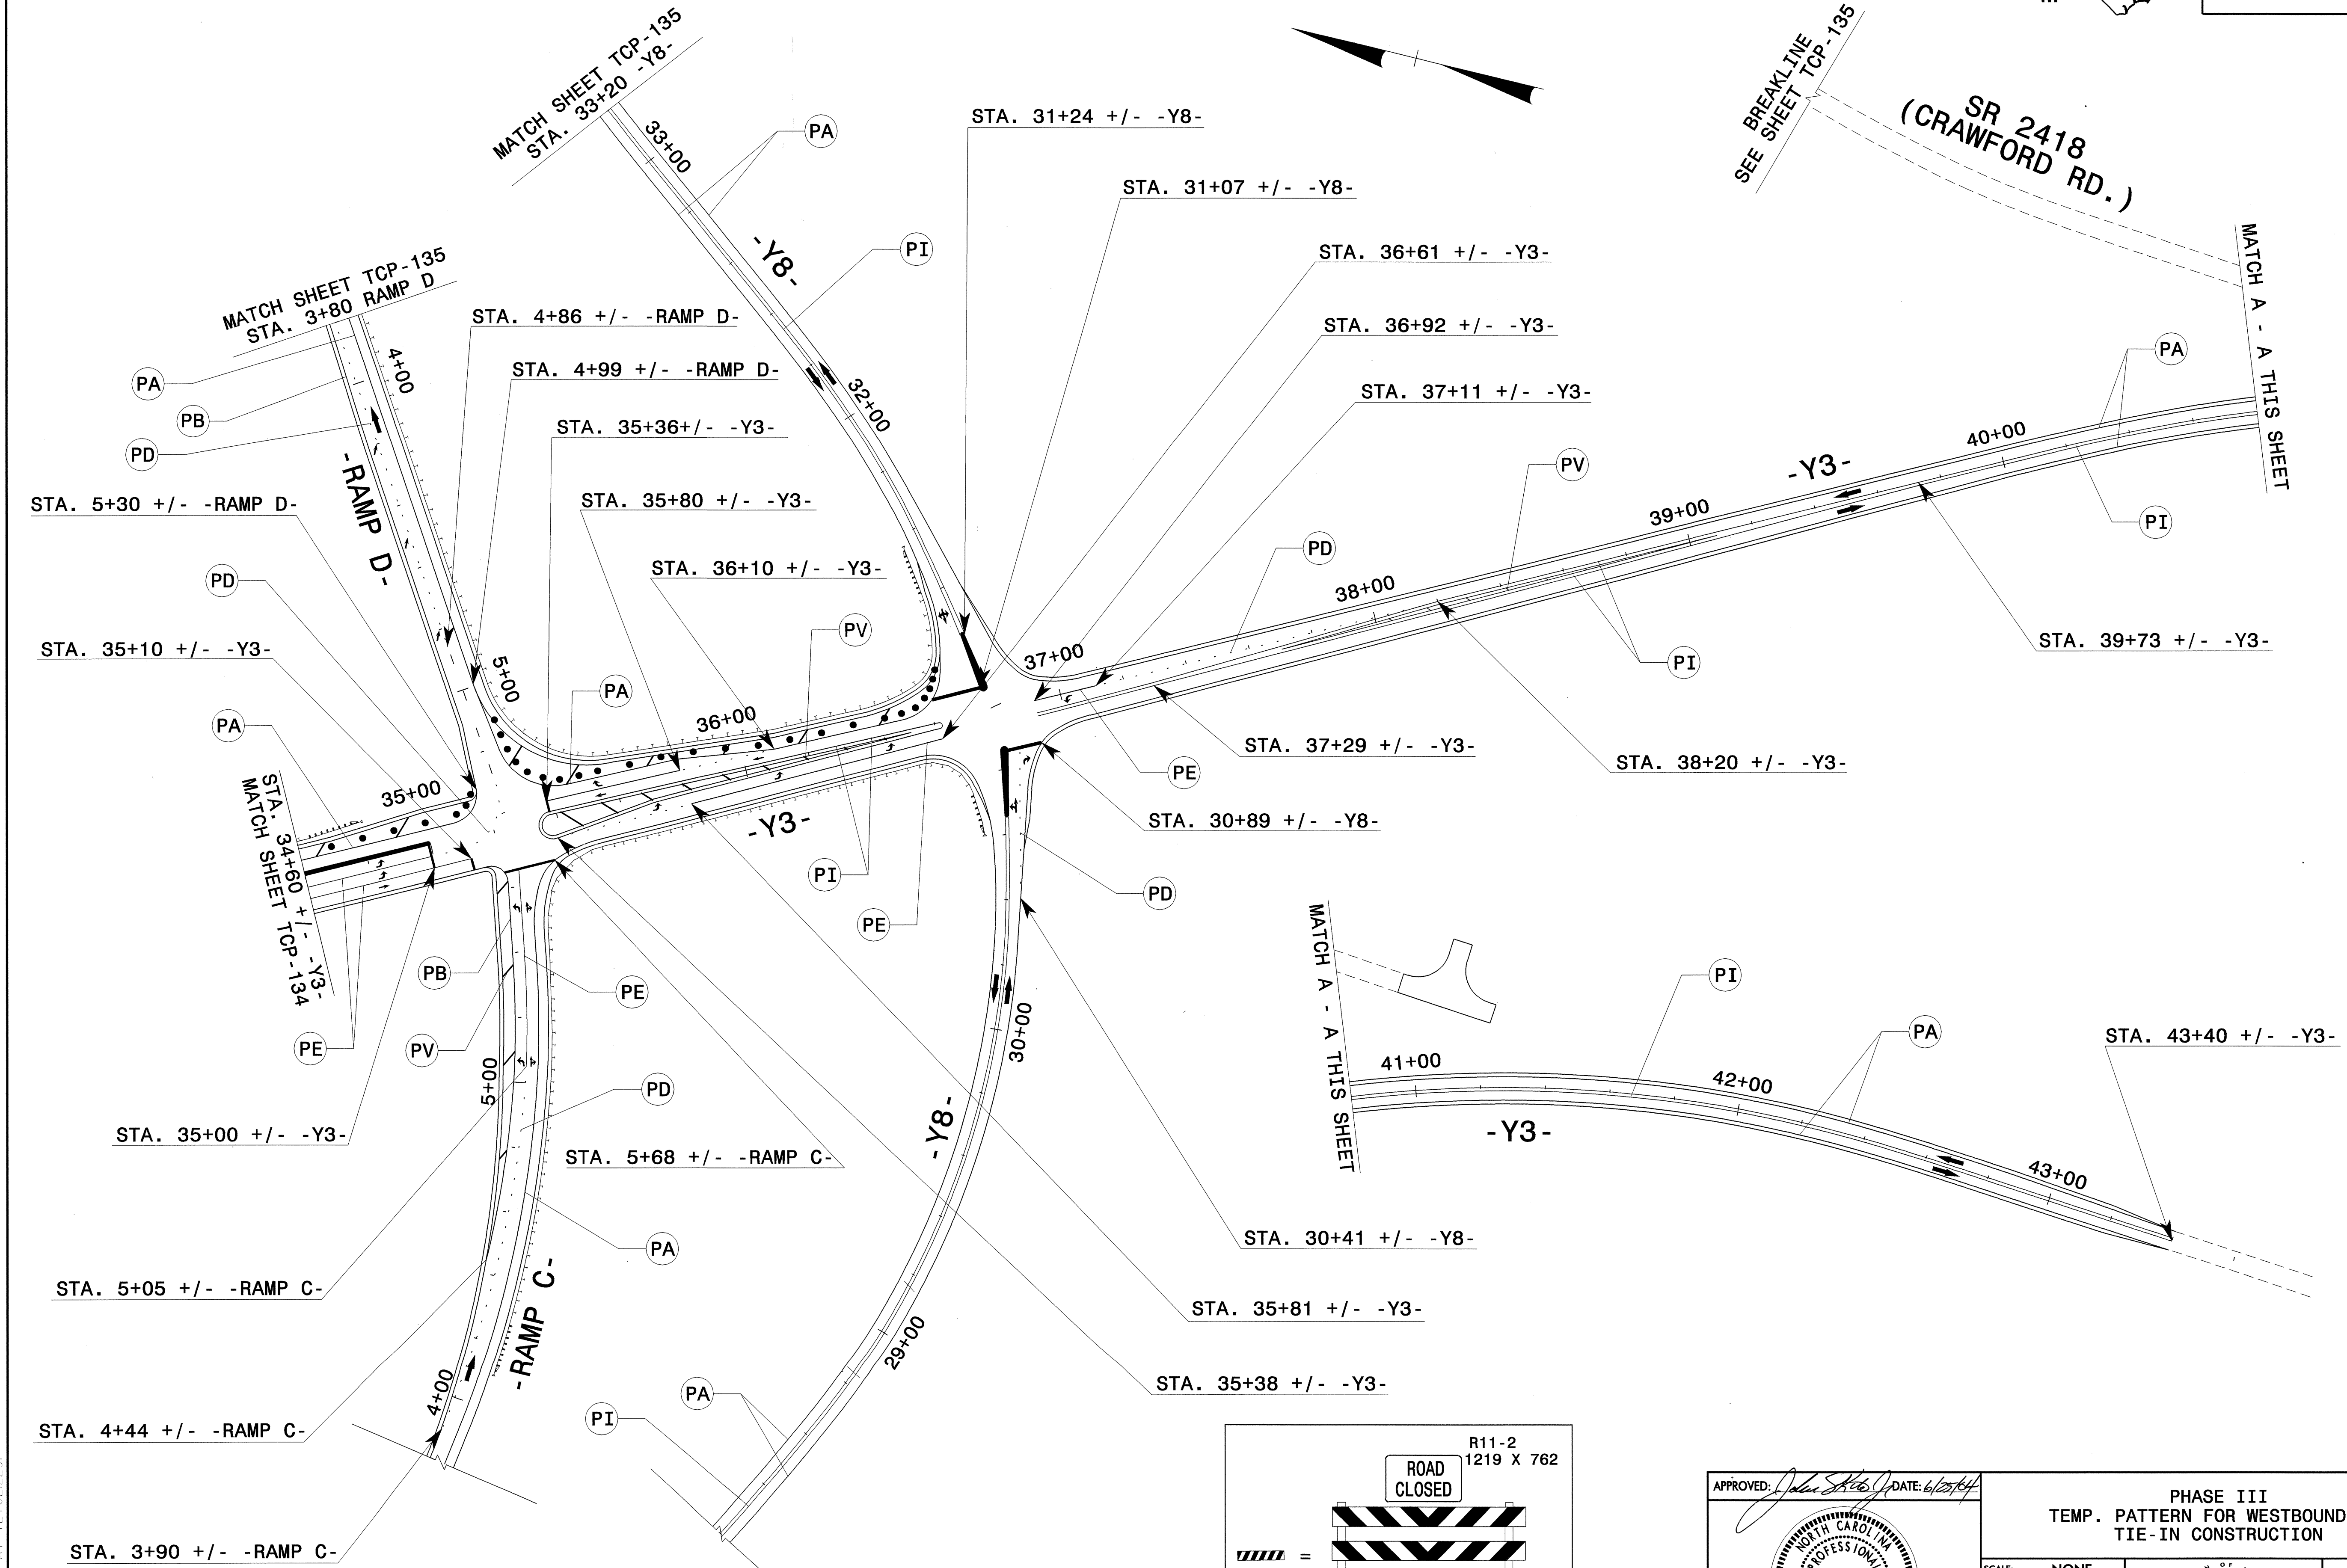

BREAKLINE
SEE SHEET TCP-135
SR 2418
(CRAWFORD RD.)

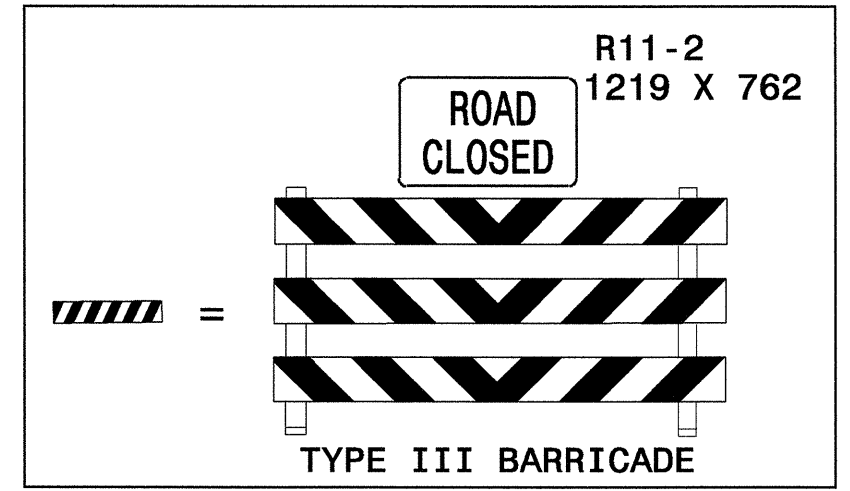

APPROVED: *John S. Kite* DATE: 6/27/04
SEAL
NORTH CAROLINA PROFESSIONAL ENGINEER
SEAL 022104
JOHN S. KITE JR.

PHASE III TEMP. PATTERN FOR WESTBOUND -L- TIE-IN CONSTRUCTION		REVISIONS
SCALE: NONE	DATE: 11-03	
DWG. BY: MHS	DESIGN BY: MHS	
REVIEWED BY: CLM		

24-JUN-2004 12:26
F:\TCP\FINAL TCP\513513\TC-TCP134A.dgn
ms:felemon AT TETC21231