

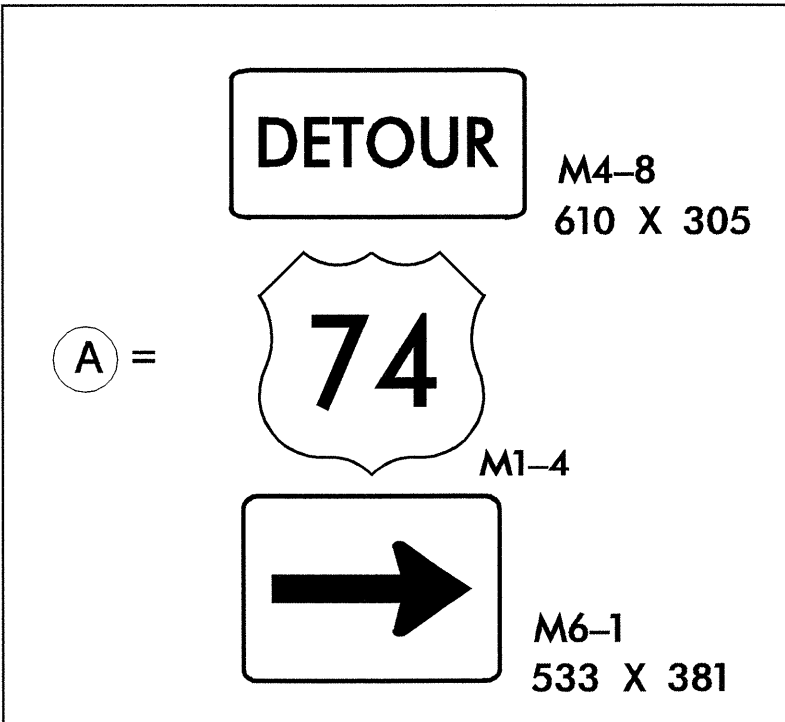


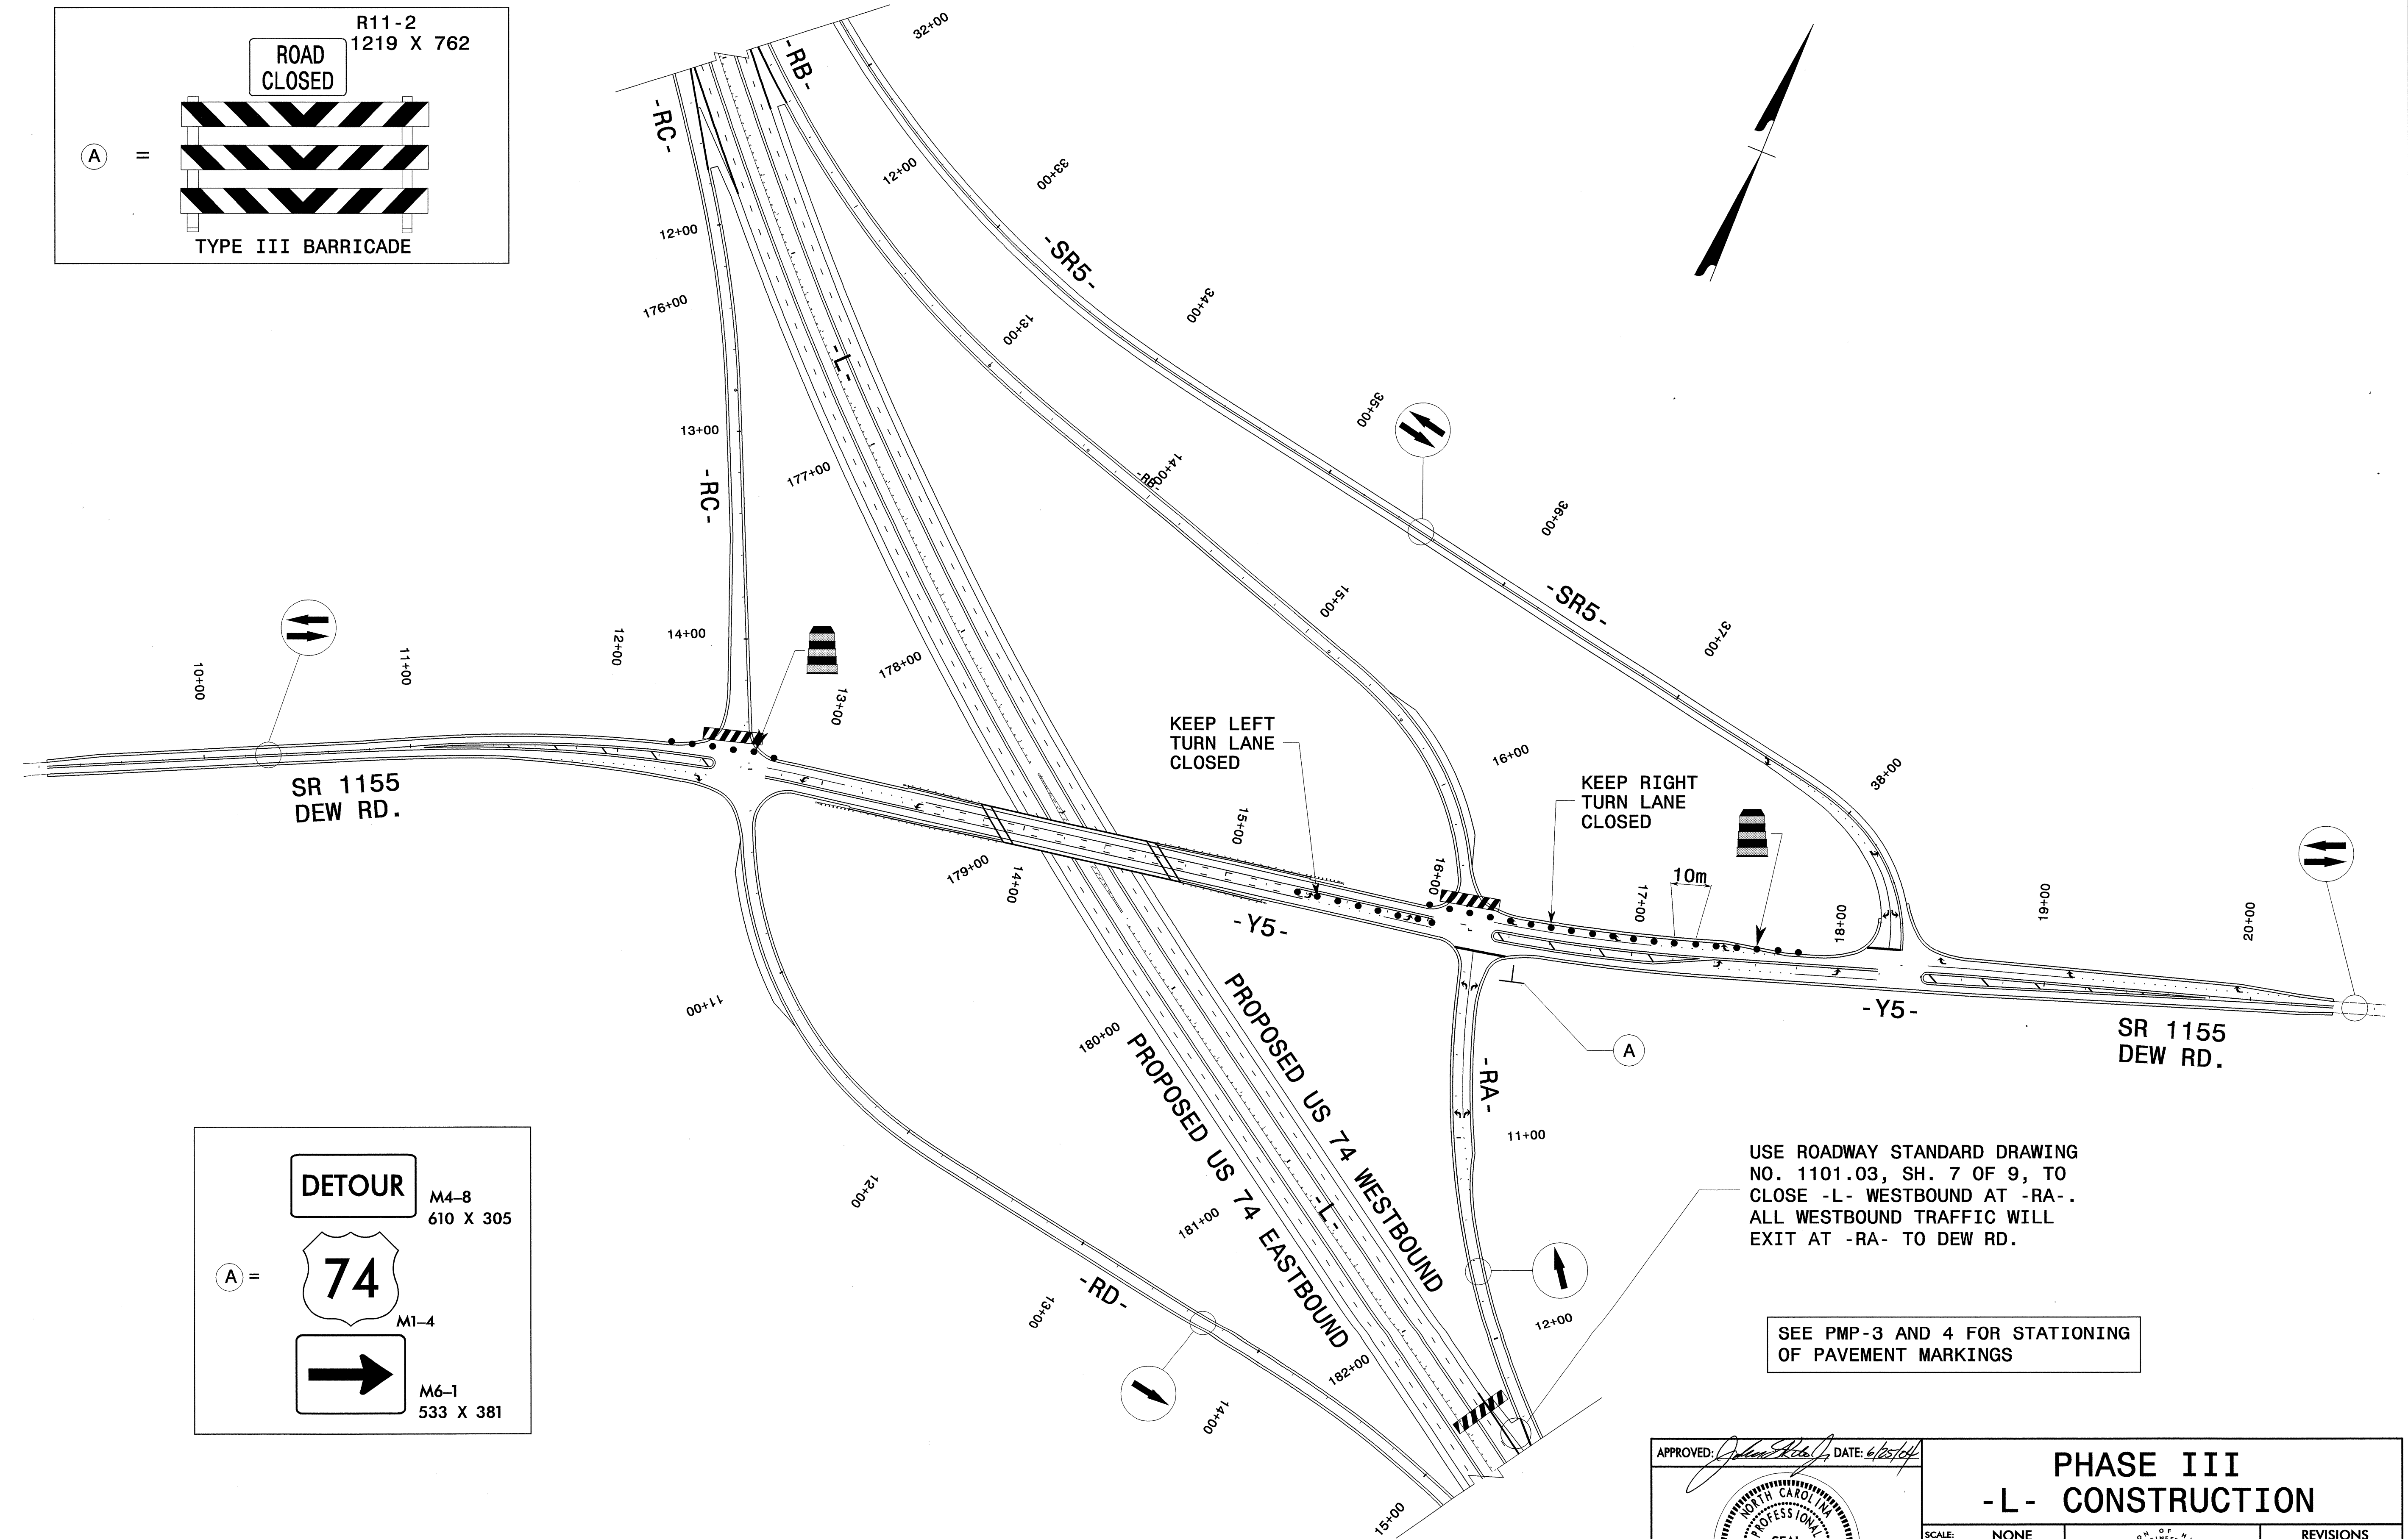

PROJ. REFERENCE NO. R-0513BB/C	SHEET NO. TCP-131
-----------------------------------	----------------------

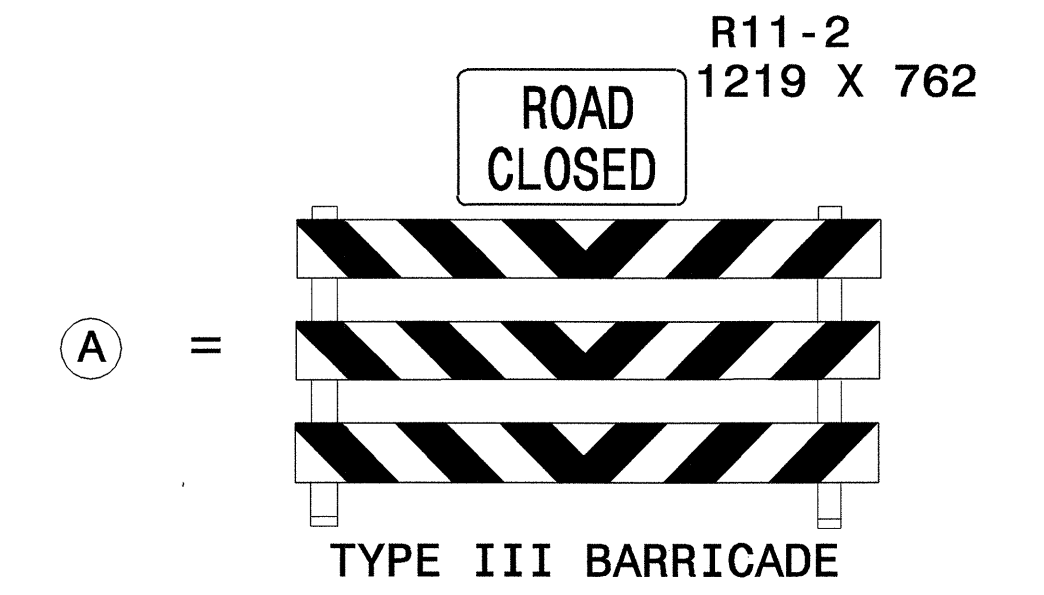

KEEP LEFT  
TURN LANE  
CLOSED

KEEP RIGHT  
TURN LANE  
CLOSED


USE ROADWAY STANDARD DRAWING  
NO. 1101.03, SH. 7 OF 9, TO  
CLOSE -L- WESTBOUND AT -RA-.  
ALL WESTBOUND TRAFFIC WILL  
EXIT AT -RA- TO DEW RD.

SEE PMP-3 AND 4 FOR STATIONING  
OF PAVEMENT MARKINGS

APPROVED: *[Signature]* DATE: 6/25/04

### PHASE III -L- CONSTRUCTION

SCALE:	NONE
DATE:	JAN 04
DWG. BY:	MHS
DESIGN BY:	MHS
REVIEWED BY:	CLM

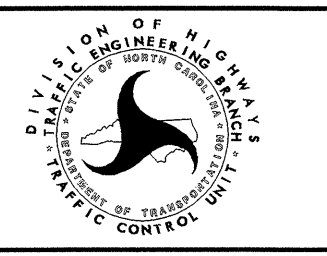

REVISIONS	

24-JUN-2004 12:24  
 F:\TCP\FINAL TCP\SAR53C-TC-TCP131.dgn  
 msfeelman AT TETC\c231