


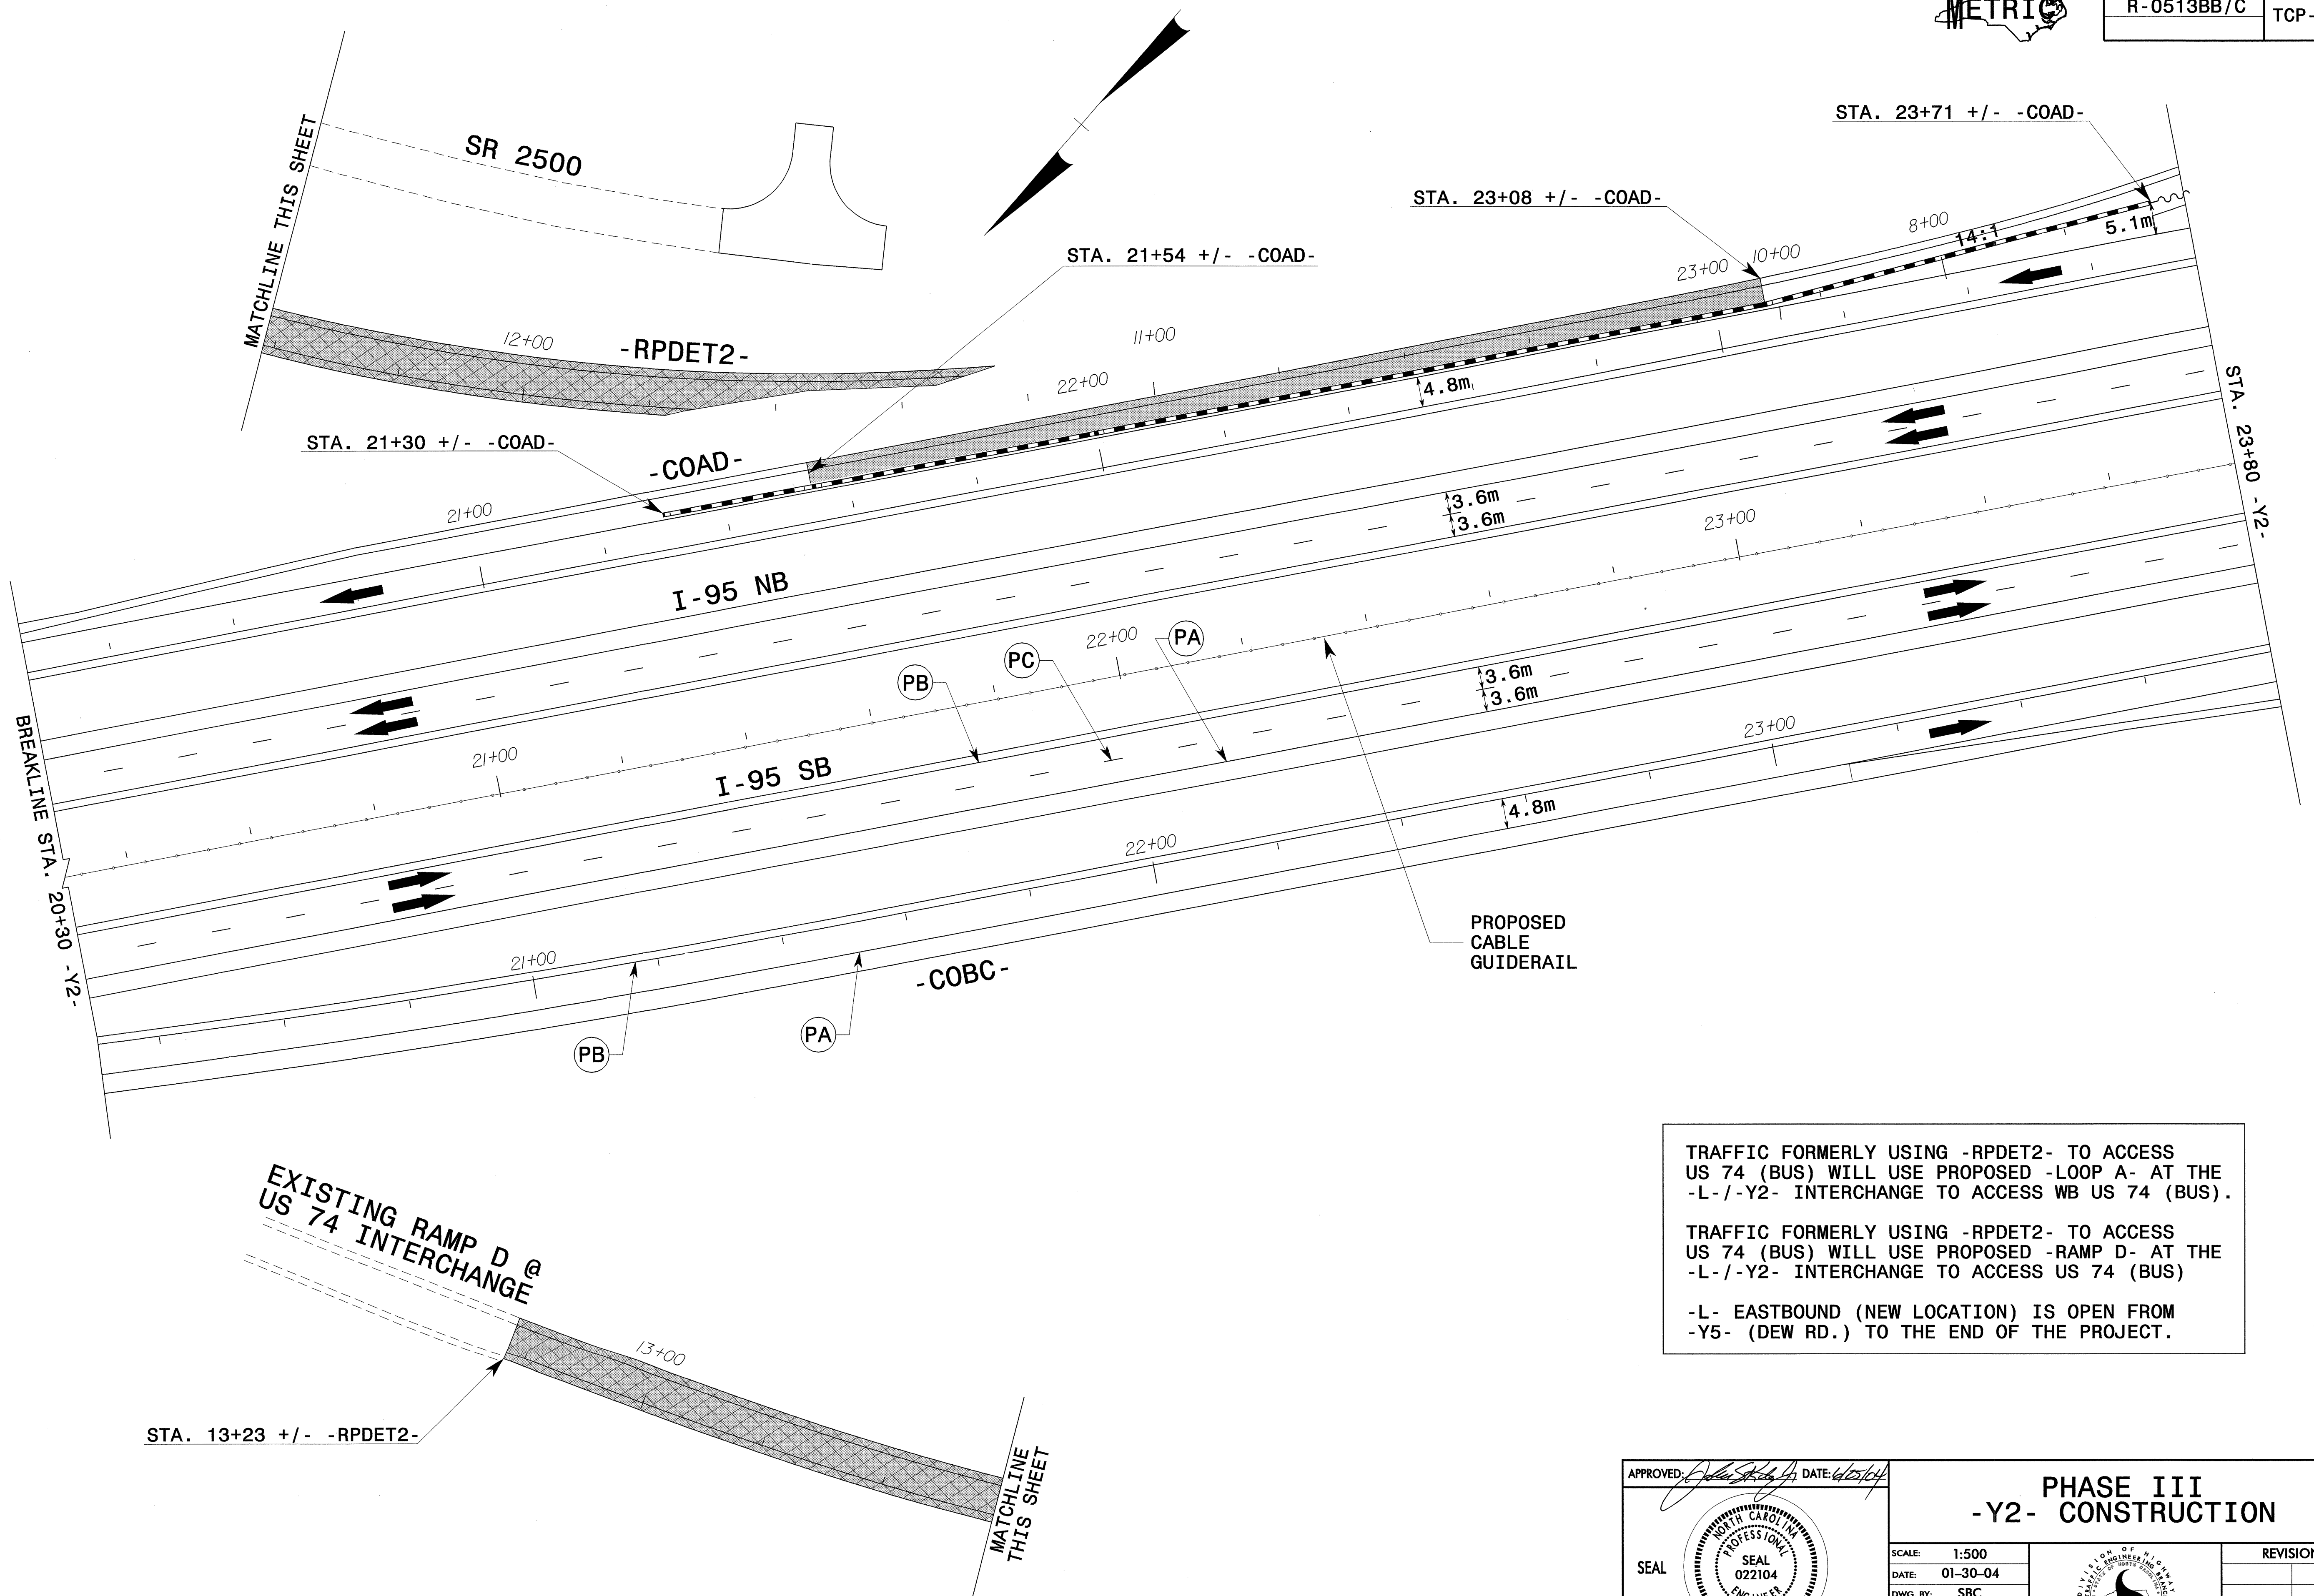

PROJ. REFERENCE NO.	SHEET NO.
R-0513BB/C	TCP-129



TRAFFIC FORMERLY USING -RPDET2- TO ACCESS US 74 (BUS) WILL USE PROPOSED -LOOP A- AT THE -L-/-Y2- INTERCHANGE TO ACCESS WB US 74 (BUS).

TRAFFIC FORMERLY USING -RPDET2- TO ACCESS US 74 (BUS) WILL USE PROPOSED -RAMP D- AT THE -L-/-Y2- INTERCHANGE TO ACCESS US 74 (BUS)

-L- EASTBOUND (NEW LOCATION) IS OPEN FROM -Y5- (DEW RD.) TO THE END OF THE PROJECT.

24-JUN-2004 12:24
 F:\TCP\FINAL TCP\SAP535_TC-TCP129.dgn
 msfeilman AT TELCO231

APPROVED: *[Signature]* DATE: 6/23/04

SEAL

**PHASE III
 -Y2- CONSTRUCTION**

SCALE: 1:500		REVISIONS
DATE: 01-30-04		
DWG. BY: SBC		
DESIGN BY: CLM		
REVIEWED BY: CLM		